


SLAB NOTES

- Sump pit of elevator as required by selected manufacturer/model.
- Refer to structural drawings for slab details including but not limited to:
 - Slab penetrations, elevator, stairways, trash chute
 - Slab reinforcing and details
 - Sump pit sites and locations
 - Curb locations
- Refer to plumbing drawings for details including but not limited to:
 - Plumbing drop locations
 - Drops in slab for IRC unit shower, verify with manufacturer for depth required.
 - Domestic and fire riser locations
 - Sump pit sites and locations
- Refer to electrical drawings for details including but not limited to:
 - Electrical bank penetration locations

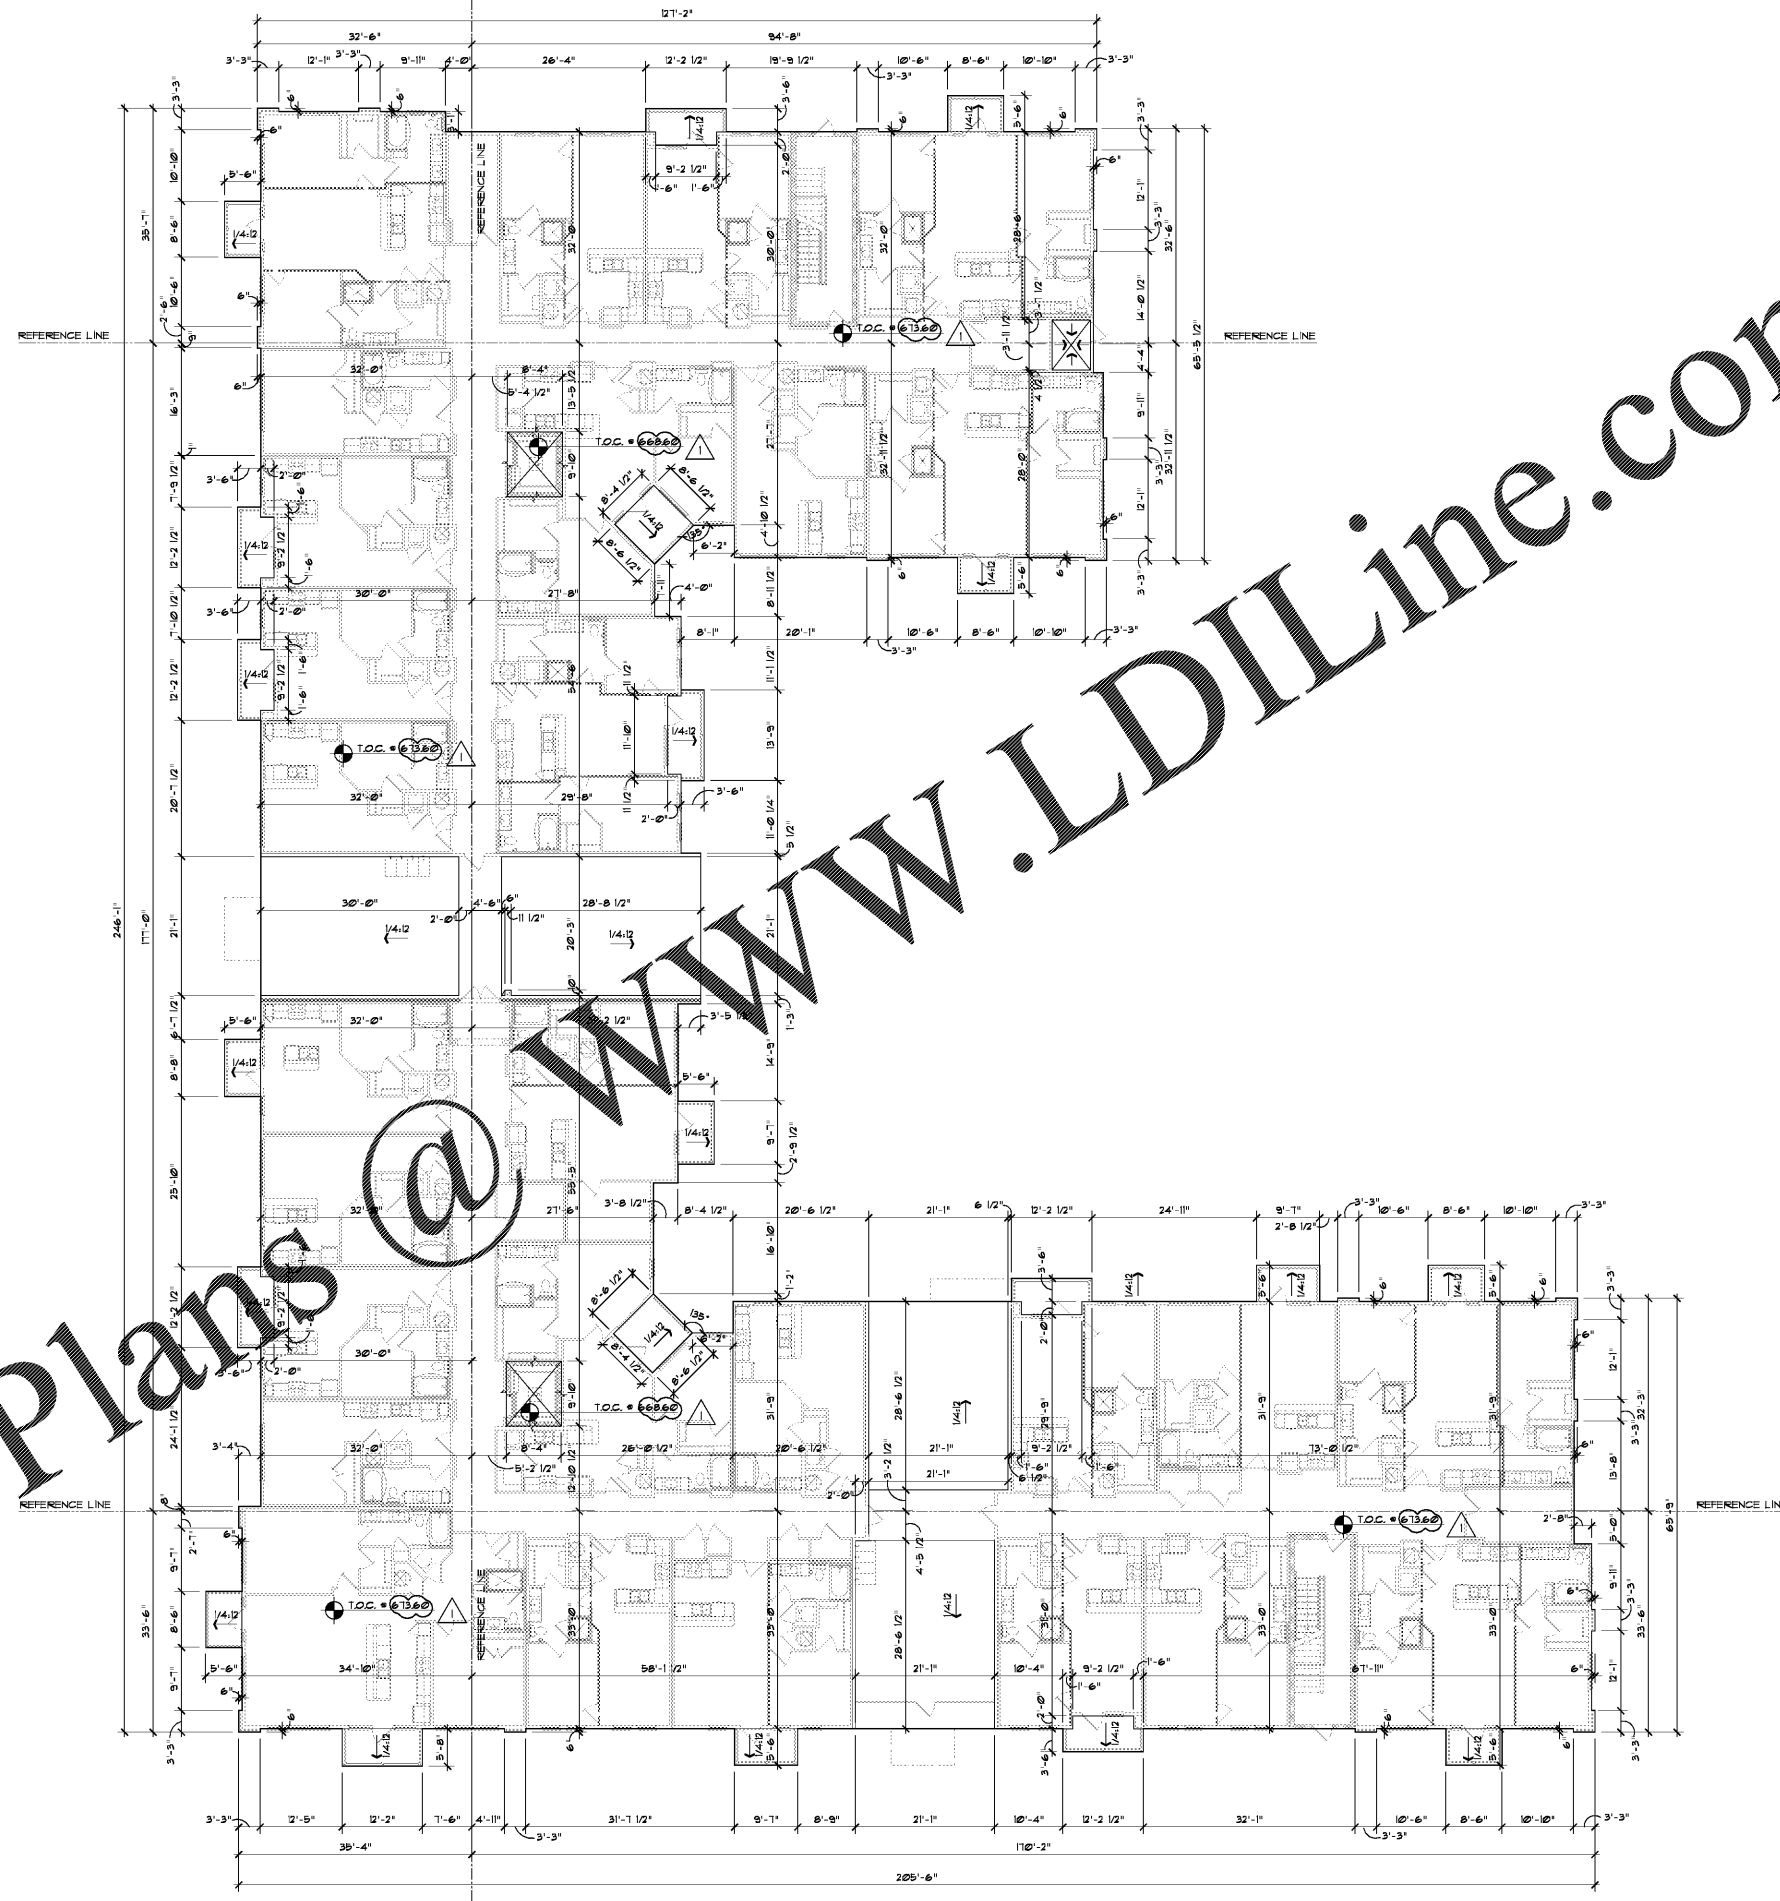

1 Building 1 - Slab
 Scale: 3/32" = 1'-0"

Seal

March 19, 2021

ZPA

POOLE & POOLE ARCHITECTURE
 3736 Winterfield Road, Suite 102
 Midlothian, Virginia 23113
 Telephone 804.275.0215
 www.zpa.net

Project: 1928.00
 CADD File: MSSB
 Drawn By: SGS
 Checked By: GA

Permit Release:
 May 15, 2020
 Construction Release Set:
 May 15, 2020

Revisions

No.	Date	Description


ASI / RFI Revisions

No.	Date	Description

© 2019 Poole & Poole Architecture, LLC
 Drawings and specifications are not to be relied upon without the approval of Poole & Poole Architecture, LLC and shall not be used for any other project without the prior written consent of Poole & Poole Architecture, LLC.

Order Plans @ WWW.LDILine.com

Borough 33
 an Apartment Community by
 33 Broad MF, LLC
 in Chattanooga, Tennessee

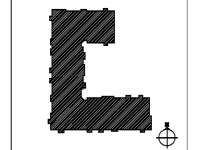

Drawing Title:
 Building 1
 Slab Plan

A2.0a