


SLAB NOTES

- Sump pit of elevator as required by selected manufacturer/model.
- Refer to structural drawings for slab details including but not limited to:
 - Slab penetrations, elevator, stairways, trash chute
 - Slab reinforcing and details
 - Sump pit sites and locations
 - Curb locations
- Refer to plumbing drawings for details including but not limited to:
 - Plumbing trap locations
 - Drops in slab for HC unit shower, verify with manufacturer for depth required.
 - Domestic and fire riser locations
 - Sump pit sites and locations
- Refer to electrical drawings for details including but not limited to:
 - Electrical bank penetration locations

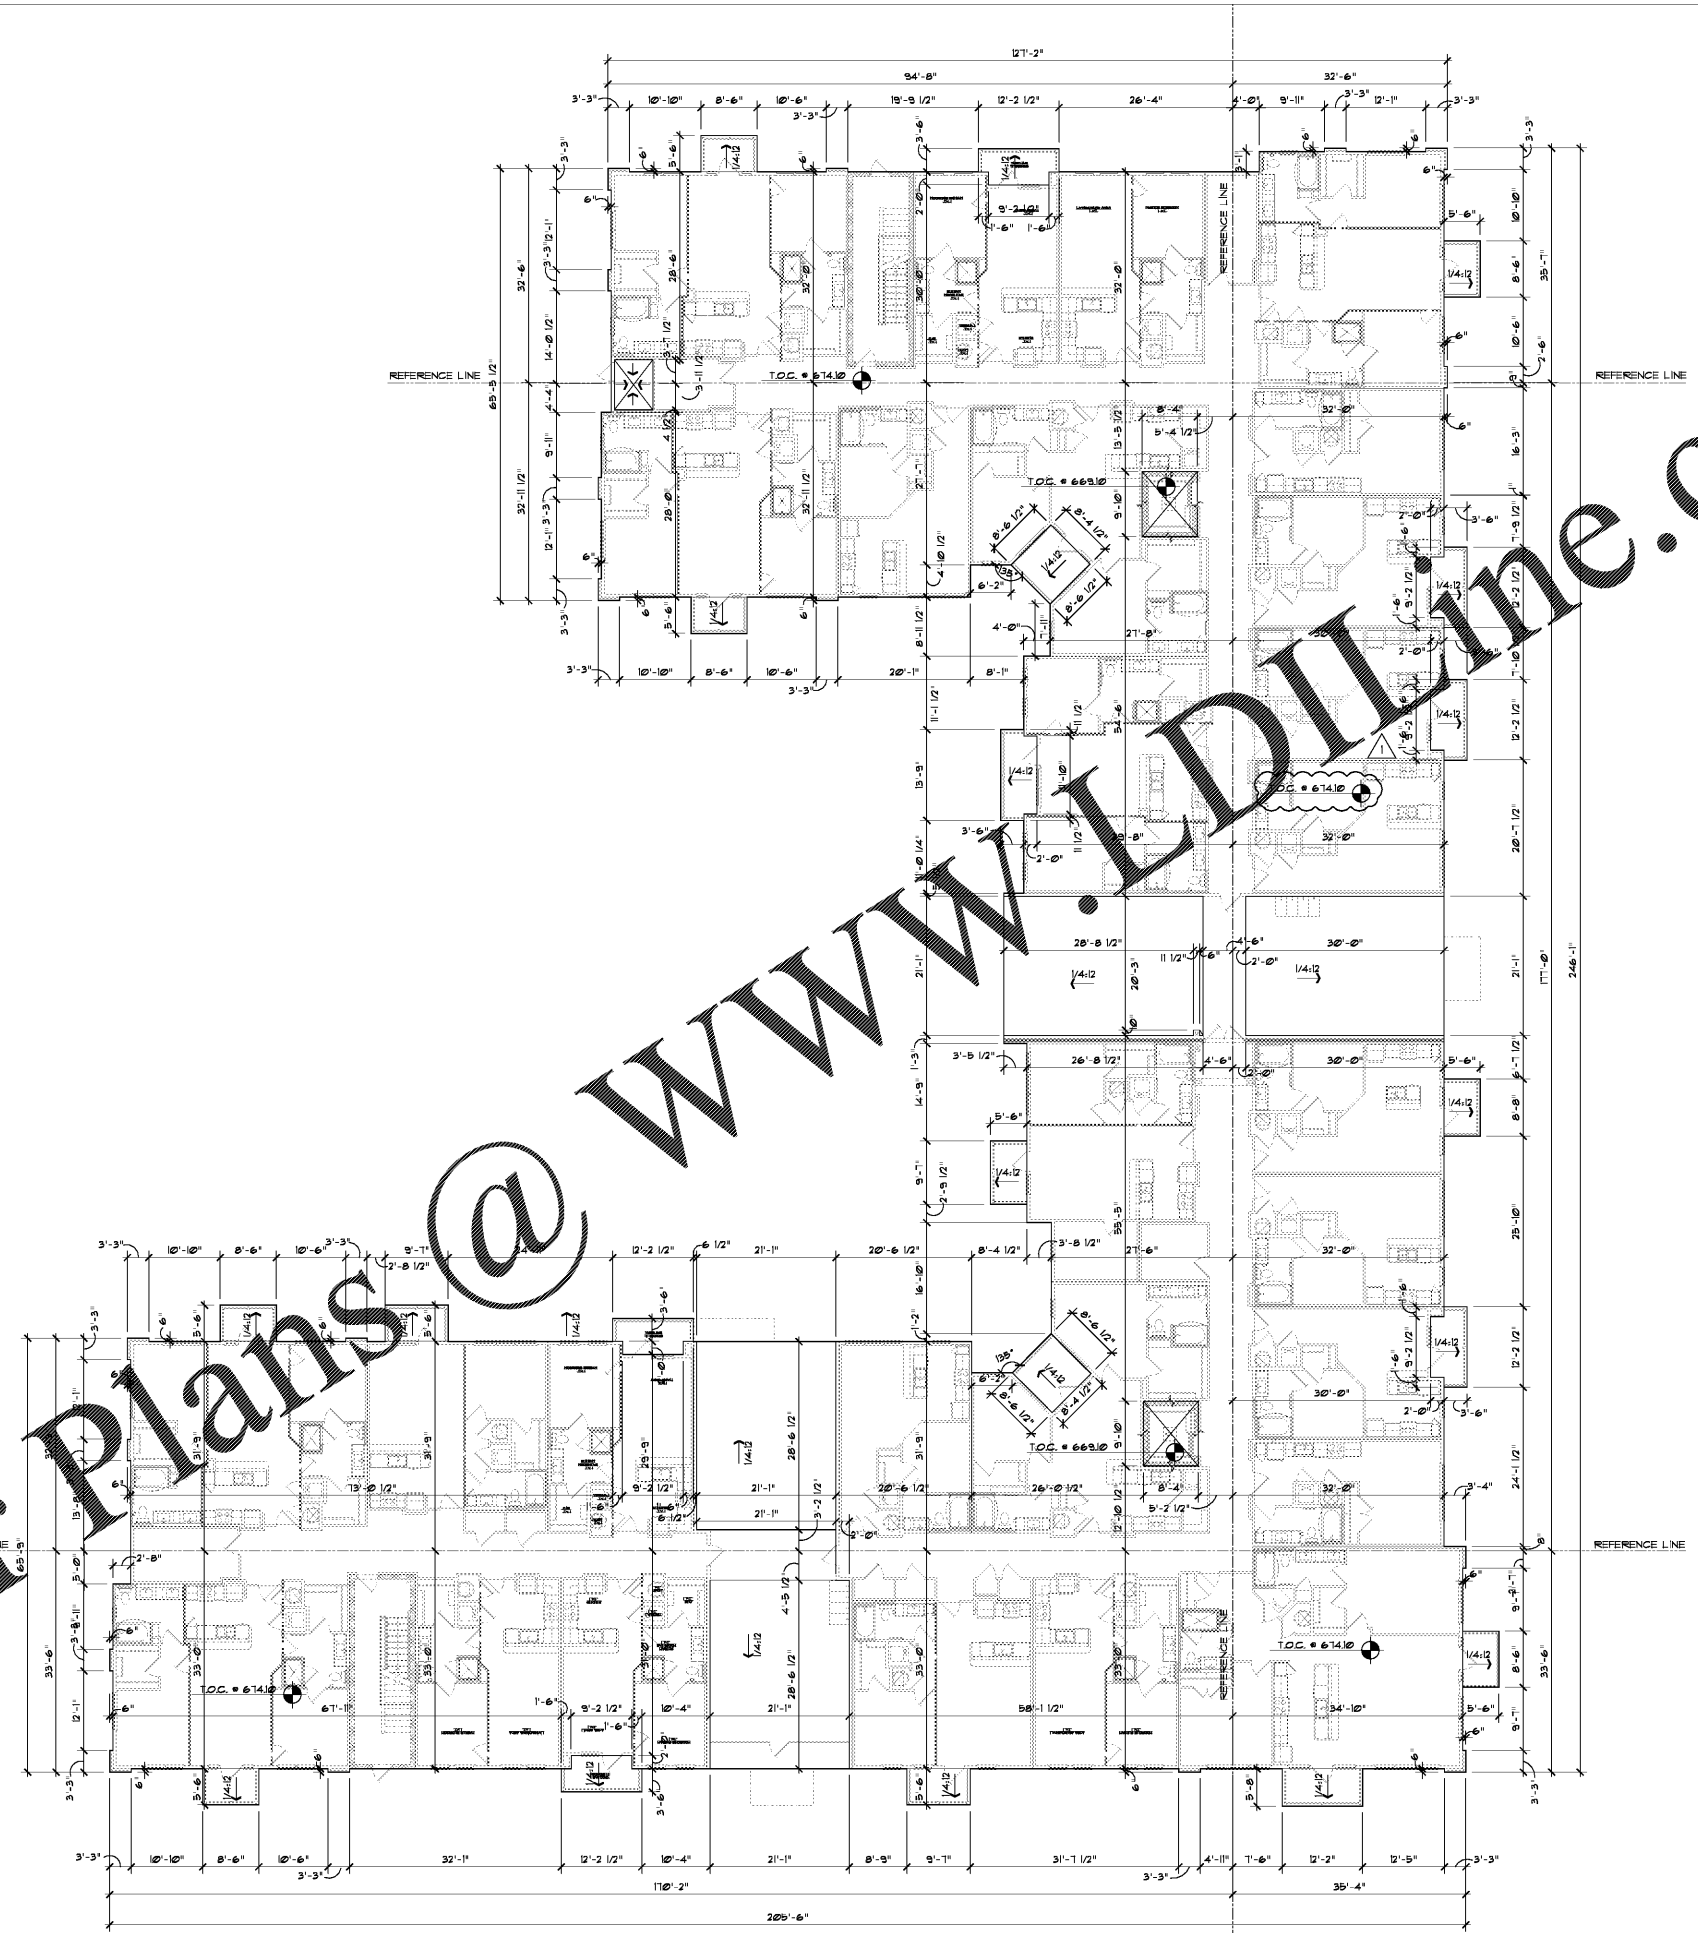

Order Plans @ WWW.DIline.com

1 Building 2 - Slab
Scale: 3/32" = 1'-0"

Seal

March 19, 2021

ZPA

POOL & POOLE ARCHITECTURE
3736 Winterfield Road, Suite 102
Midlothian, Virginia 23113
Telephone 804.225.0215
www.zpa.net

Project: 1928.00
CADD File: MSSB
Drawn By: SGS
Checked By: GA

Permit Release:
May 15, 2020
Construction Release Set:
May 15, 2020

Revisions


No.	Date	Description
1	03/19/21	Owner Comments

ASI / RFI Revisions

No.	Date	Description
-----	------	-------------

© 2019 Pool & Poole Architecture, LLC. Drawings and specifications are the property of Pool & Poole Architecture, LLC and shall not be used for any other project without the written consent of Pool & Poole Architecture, LLC.

Borough 33
an Apartment Community by
33 Broad MF, LLC
in Chattanooga, Tennessee

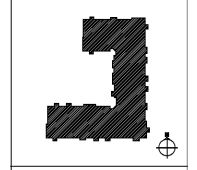

Drawing Title:
Building 2
Slab Plan

A2.0b

ISSUED FOR CONSTRUCTION