


WALL LEGEND								
Detail Mark	Symbol	Description	Fire Rating	System	Sound Rating	Sound Test	Thickness (Finished)	Detail Number
A	[Symbol]	Tenant Wall	1	WP-3370	56 STC	OCF 448 1967	9-1/4" / 11-1/4"	7/A0.2a
B	[Symbol]	Corridor Wall	1	WP-3242	52 STC	NRCC 1193-118. 3-98	5-3/8" / 7-3/8"	6/A0.2a
C	[Symbol]	Exterior Bearing Wall	1	U-336	N/A	N/A	VARIES	4/A0.2a
D	[Symbol]	Interior Bearing Wall	1	WP-3405	30-34 STC	OR 64-6. 2-4-64	4-7/8"	1/A0.2a
E	[Symbol]	Elevator Shaft Wall	2	U-905	44-48 STC	N/A	8"	8/A0.2a
F	[Symbol]	Stair Shaft Wall	2	WP-4136	40-44 STC	NGC 2363. 4-1-70	6" / 8" / 9-3/4"	5/A0.2a
G	[Symbol]	Area Separation / Horizontal Exit	2	U-336	N/A	N/A	12-1/4" / 16-1/4"	2/A0.2a

Notes:

- Wall types are noted on the partial plans for each enlarged area.
- Elevator shaft wall (Wall Type E) when adjacent to a unit will have an additional 2x4 wall with 1 layer of 5/8" gyp. bd. and R-13 Batt insulation providing an STC rating of 78 at that common wall.
- Walls, partitions, and floor/ceiling assemblies separating dwelling units from each other or from public or service areas shall have a minimum STC rating of 50 per IRC Section 1207.2. Floor/ceiling assemblies separating dwelling units from each other or from public or service areas shall have a minimum IIC rating of 50 per IRC Section 1207.3.

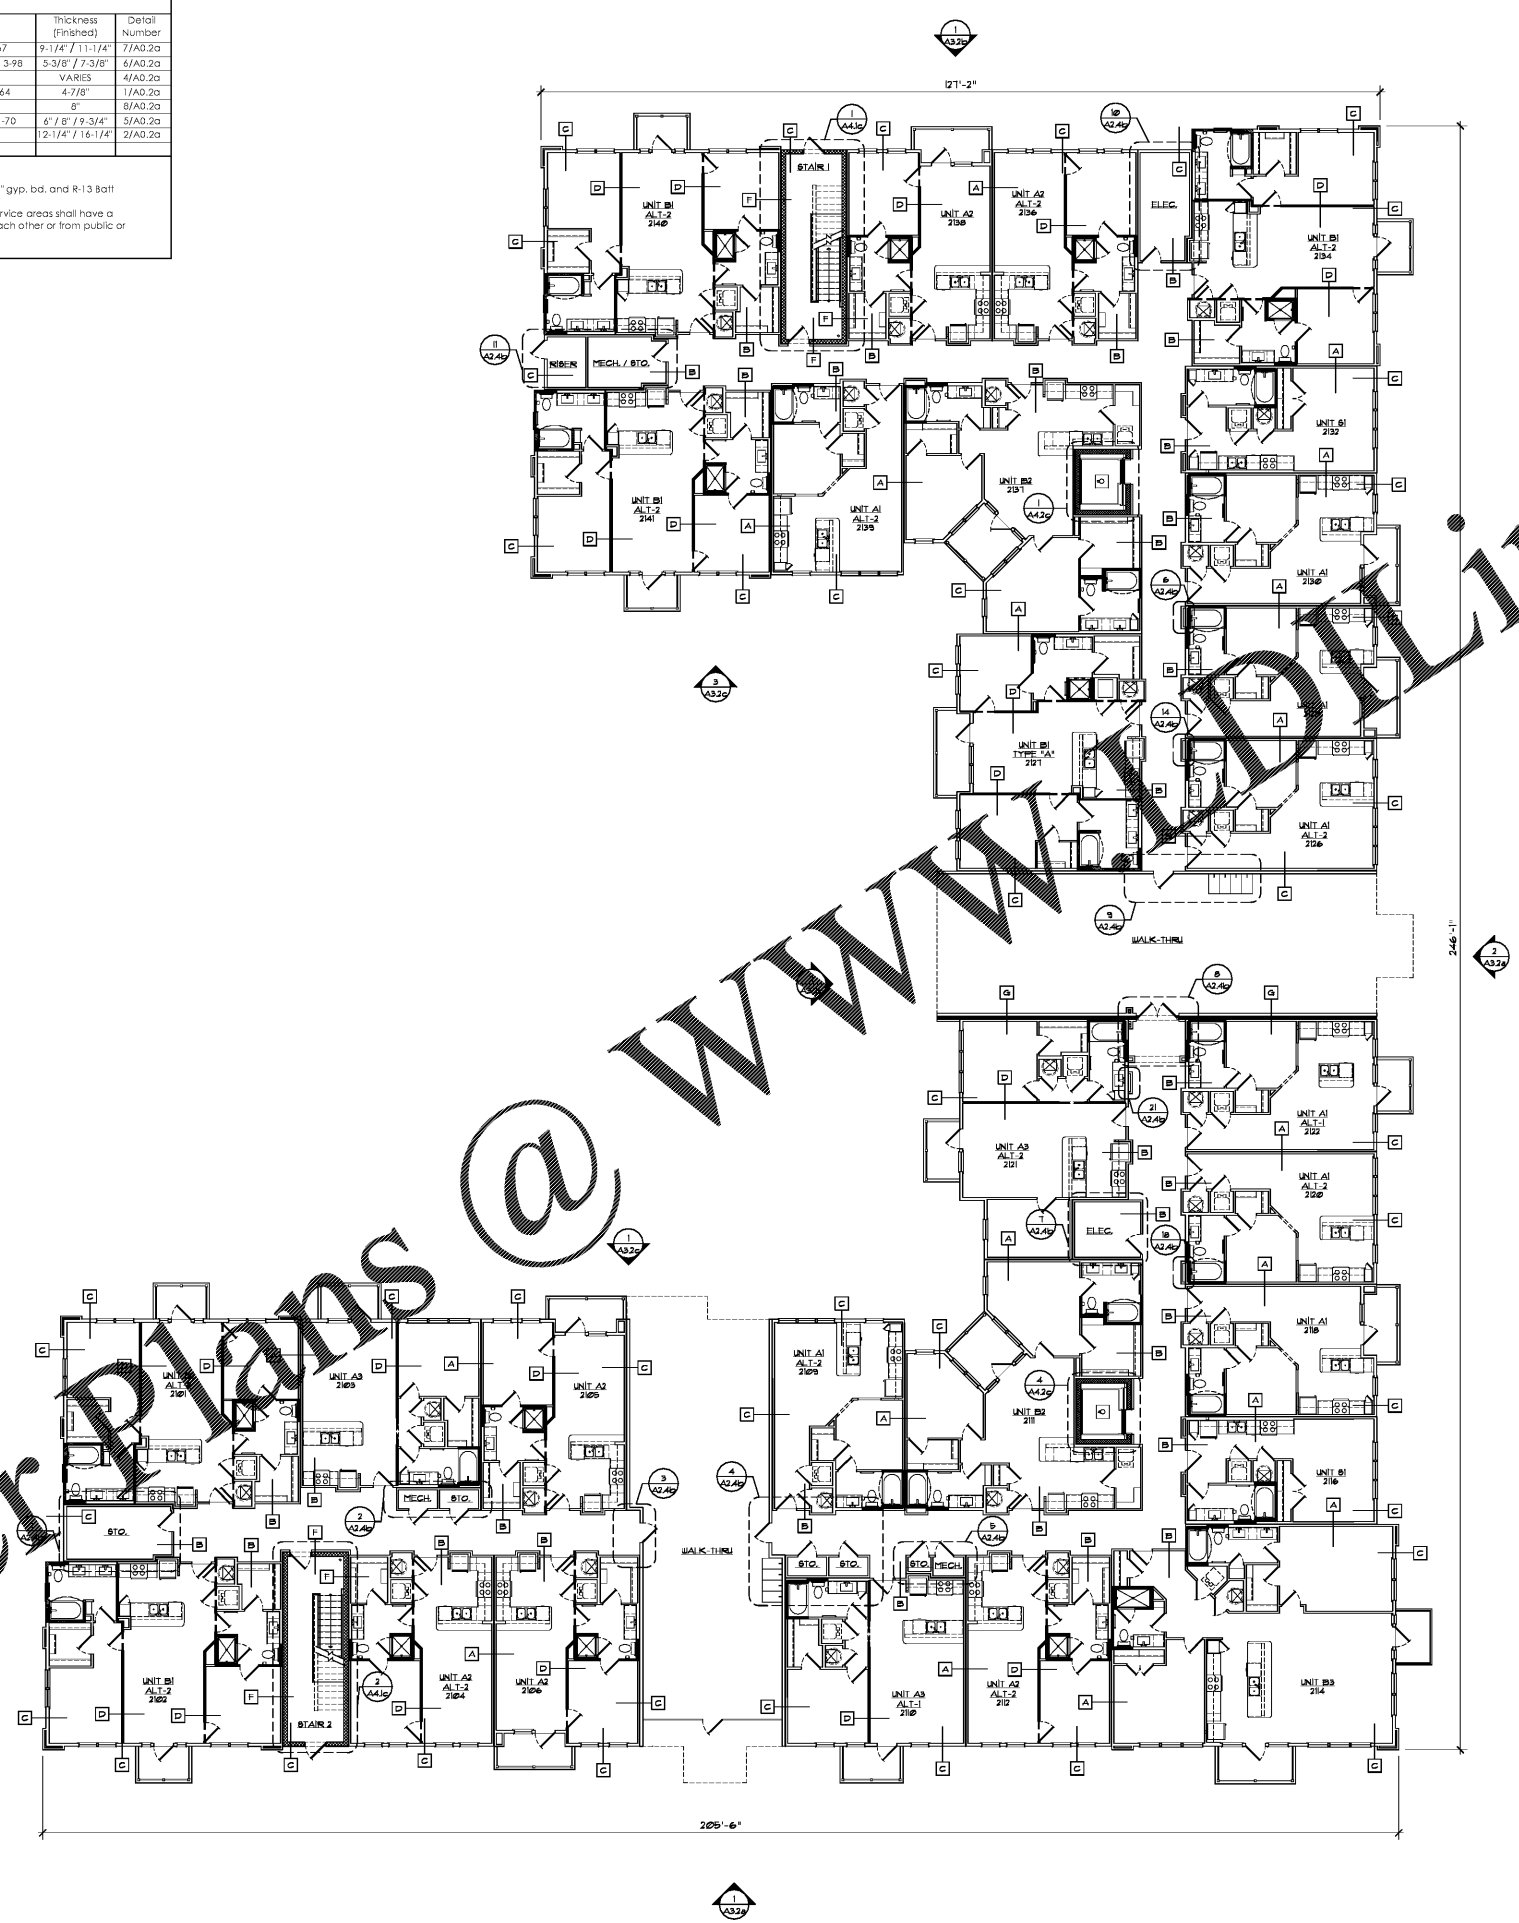

① Building 2 - First Level
Scale: 3/32" = 1'-0"

Seal

May 15, 2020

ZPA
POOLE & POOLE ARCHITECTURE
3736 Winterfield Road, Suite 102
Midlothian, Virginia 23113
Telephone 804.275.0215
www.zpa.net

Project: 1928.00
CADD File: MSBD
Drawn By: SG5
Checked By: GA

Permit Release:
May 15, 2020
Construction Release Set:
May 15, 2020

Revisions
No. Date Description

ASI / RFI Revisions
No. Date Description

© 2019 Poole & Poole Architecture, LLC. Drawing and specifications are the property of Poole & Poole Architecture, LLC and shall not be used for other projects or purposes without the prior written consent of Poole & Poole Architecture, LLC.

Borough 33
an Apartment Community by
33 Broad MF, LLC
in Chattanooga, Tennessee

Drawing Title:
Building 2
Building Plan

A2.2a

Order Plans @ WWW.WallLine.com

ISSUED FOR CONSTRUCTION