


WALL LEGEND


Detail Mark	Symbol	Description	Fire Rating	System	Sound Rating	Sound Test	Thickness (Inches)	Detail Number
A		Resident Wall	1	WP-3370	58 STC	OCF 446 1947	9'-1/4" / 11'-1/4"	7/A0.2a
B		Corridor Wall	1	WP-3242	52 STC	NRCC TL93-118, 3-98	5'-3/8" / 7'-3/8"	4/A0.2a
C		Exterior Bearing Wall	1	U-356	N/A	N/A	VARIES	4/A0.2a
D		Interior Bearing Wall	1	WP-3405	30-34 STC	OR 64-B, 2-4-64	4'-7/8"	1/A0.2a
E		Elevator Shaft Wall	2	U-905	44-48 STC	N/A	8"	8/A0.2a
F		Stair Shaft Wall	2	WP-4136	40-44 STC	NGC 2363, 4-1-70	6" / 8" / 9'-3/4"	5/A0.2a
G		Area Separation / Horizontal Exit	2	U-336	N/A	N/A	12'-1/4" / 16'-1/4"	2/A0.2a

Notes:
 1. Wall types are noted on the partial plans for each enlarged area.
 2. Elevator shaft wall (Wall Type E) when adjacent to a unit will have an additional 2x4 wall with 1 layer of 5/8" gyp. bd. and R-13 Batt insulation providing an STC rating of 78 at that common wall.
 3. Walls, partitions, and floor/ceiling assemblies separating dwelling units from each other or from public or service areas shall have a minimum STC rating of 50 per IBC Section 1207.2. Floor/ceiling assemblies separating dwelling units from each other or from public or service areas shall have a minimum IIC rating of 50 per IBC Section 1207.3.

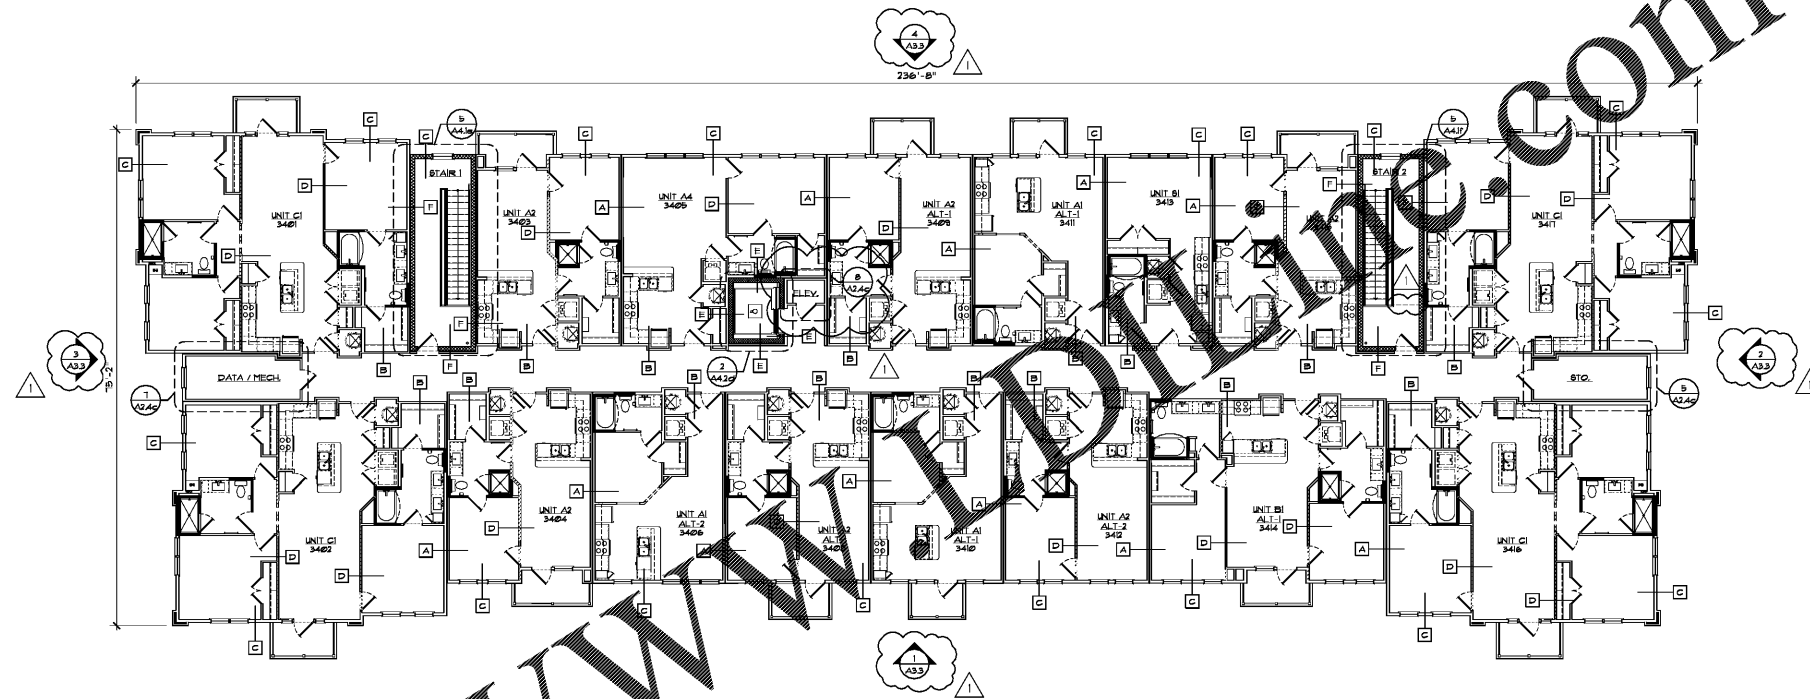

1 Building 3 - Fourth Level
 Scale: 3/32" = 1'-0"

Plan

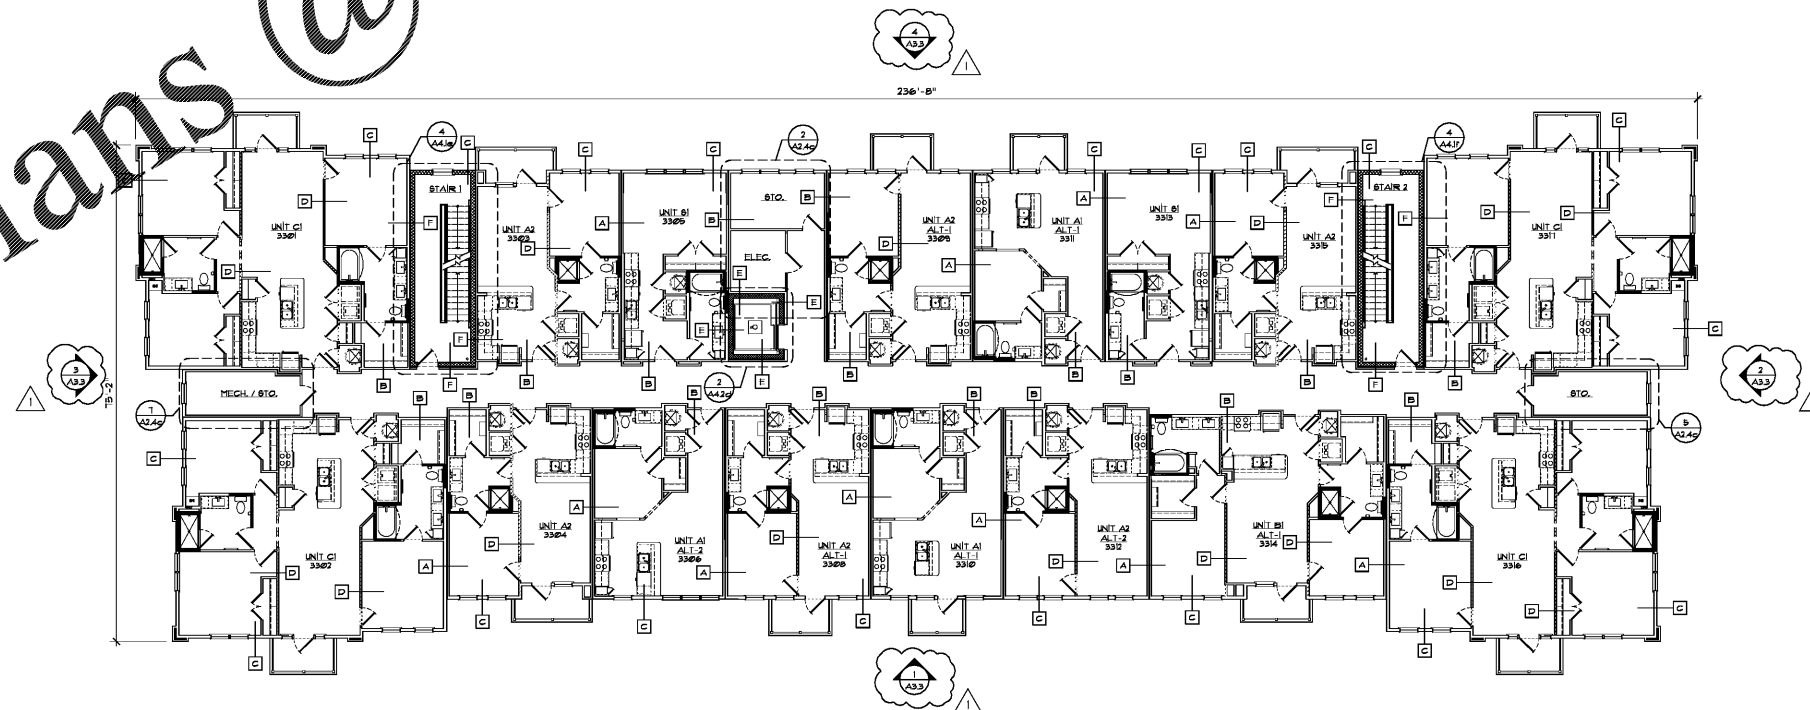

1 Building 3 - Third Level
 Scale: 3/32" = 1'-0"

Plan

Order Plans @ WWW.DIVINE.com

Seal

 March 19, 2021

POOLE & POOLE ARCHITECTURE
 3736 Winterfield Road, Suite 102
 Midlothian, Virginia 23113
 Telephone 804.225.0215
 www.zpa.net

Project: 1928.00
 CADD File: MSBD
 Drawn By: SGS
 Checked By: GA

Permit Release:
 May 15, 2020
 Construction Release Set:
 May 15, 2020

Revisions
 No. Date Description
 1 03/19/21 Owner Comments

ASI / RFI Revisions
 No. Date Description

© 2019 Poole & Poole Architecture, LLC. Drawings and specifications are and shall remain the property of Poole & Poole Architecture, LLC and shall not be used for any other project without the prior written consent of Poole & Poole Architecture, LLC.

Borough 33
 an Apartment Community by
 33 Broad MF, LLC
 in Chattanooga, Tennessee

Drawing Title:
 Building 3
 Building Plan

A2.3b

ISSUED FOR CONSTRUCTION