



WWW.LDILine.com

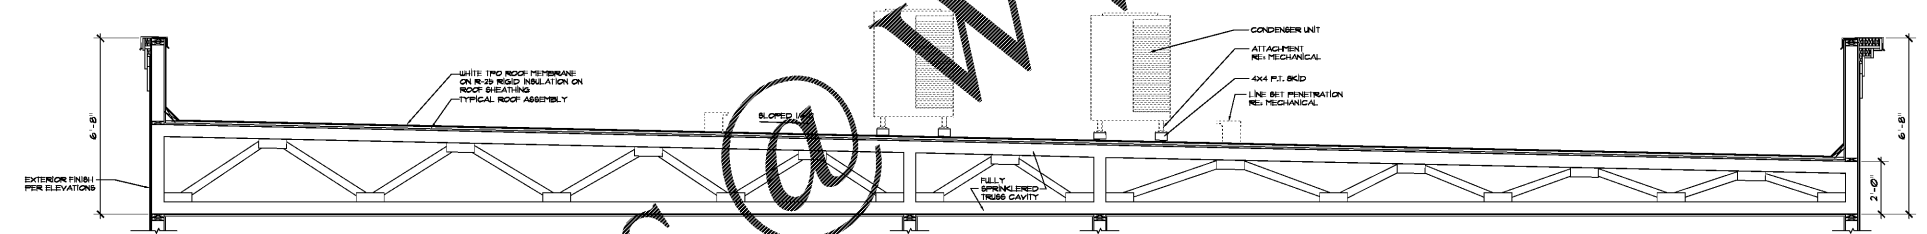


3 Roof Section
Scale: 1/2" = 1'-0"

Section

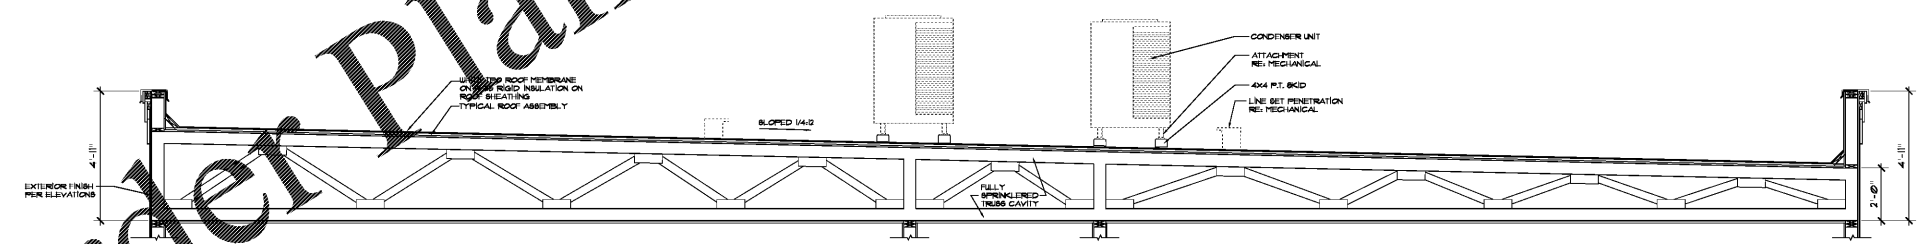

2 Roof Section
Scale: 1/2" = 1'-0"

Section

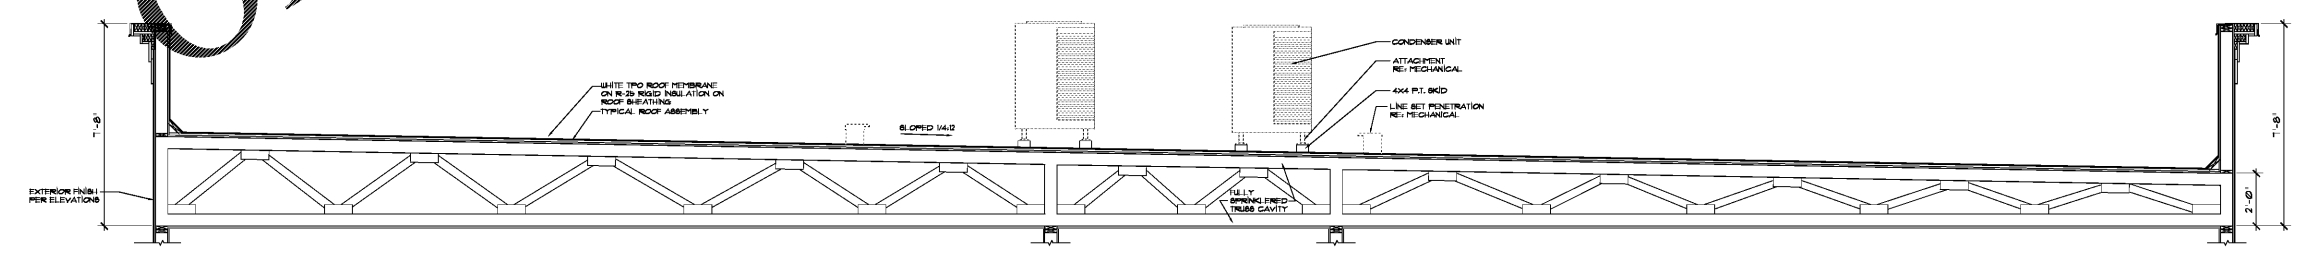

1 Roof Section
Scale: 1/2" = 1'-0"

Section

Seal

May 15, 2020

ZPA

POOLE & POOLE ARCHITECTURE
 3736 Winterfield Road, Suite 102
 Midlothian, Virginia 23113
 Telephone 804.225.0215
 www.zpa.net

Project: 1928.00
 CADD File: MSRP
 Drawn By: SGS
 Checked By: GA

Permit Release:
 May 15, 2020
 Construction Release Set:
 May 15, 2020

Revisions		
No.	Date	Description

ASI / RFI Revisions		
No.	Date	Description

© 2019 Poole & Poole Architecture, LLC
 Drawing and specifications are the property of Poole & Poole Architecture, LLC and shall not be used or reproduced in whole or in part without the written consent of Poole & Poole Architecture, LLC.

Borough 33
 an Apartment Community by
 33 Broad MF, LLC
 in Chattanooga, Tennessee

Drawing Title:
 Typical Roof Information,
 Roof Details &
 Roof Sections

A2.5f

ISSUED FOR CONSTRUCTION