

Extra White (SW7006)	Languid Blue (SW6224)	Gray Clouds (SW7658)	Cityscape (SW7047)
----------------------	-----------------------	----------------------	--------------------

Paint Color Schedule	Material Schedule
a Cityscape (SW7047)	100 Brick
b Gray Clouds (SW7658)	101 Brick Rowlock
c Languid Blue (SW6224)	102 Brick Soldier
d Extra White (SW7006)	103 Brick Window / Door Header (Soldier)
	104 Brick Window Sill (Rowlock)
	105 Cementitious 1X2 Trim
	106 Cementitious 1X3 Trim
	107 Cementitious 1X4 Trim
	108 Cementitious 1X6 Trim
	109 Cementitious 1X8 Trim
	110 Cementitious 1X10 Trim
	111 Cementitious 1X12 Trim
	112 Factory Milled Window
	113 Scheduled Door
	114 Scheduled Storefront
	115 Prefabricated Aluminum Canopy
	116 42" Tall Powder Coated Aluminum Railing
	117 Smooth Cementitious Panel Siding
	118 Cementitious Lap Siding (6" exposure)
	119 Downspout
	120 Access Controlled Metal Fence

Notes:
 * All finishes to be approved by owner.
 * All finishes and colors to return to trade corner, unless noted otherwise.
 * Metal bars and mechanical equipment will be screened from public view from adjoining properties, and from the abutting public streets.




ZPA
PROBLE & POBLE ARCHITECTURE
 3734 Winterset Road, Ste. 102
 Middleham, Virginia 23113
 Telephone 804.225.0215
 www.zpa.net

Project: 1928.00
 CADD File: M5ELEV
 Drawn By: NVK
 Checked By: SGS
 Permit Set Release Date: May 15, 2020
 Construction Release Date: May 15, 2020

Revisions		
No.	Date	Description
1	03/19/21	Owner Com.

ASI / RFI Revisions
 No. Date Description

Borough 33
 an Apartment Community by
 33 Broad MF, LLC
 Chattanooga in Tennessee

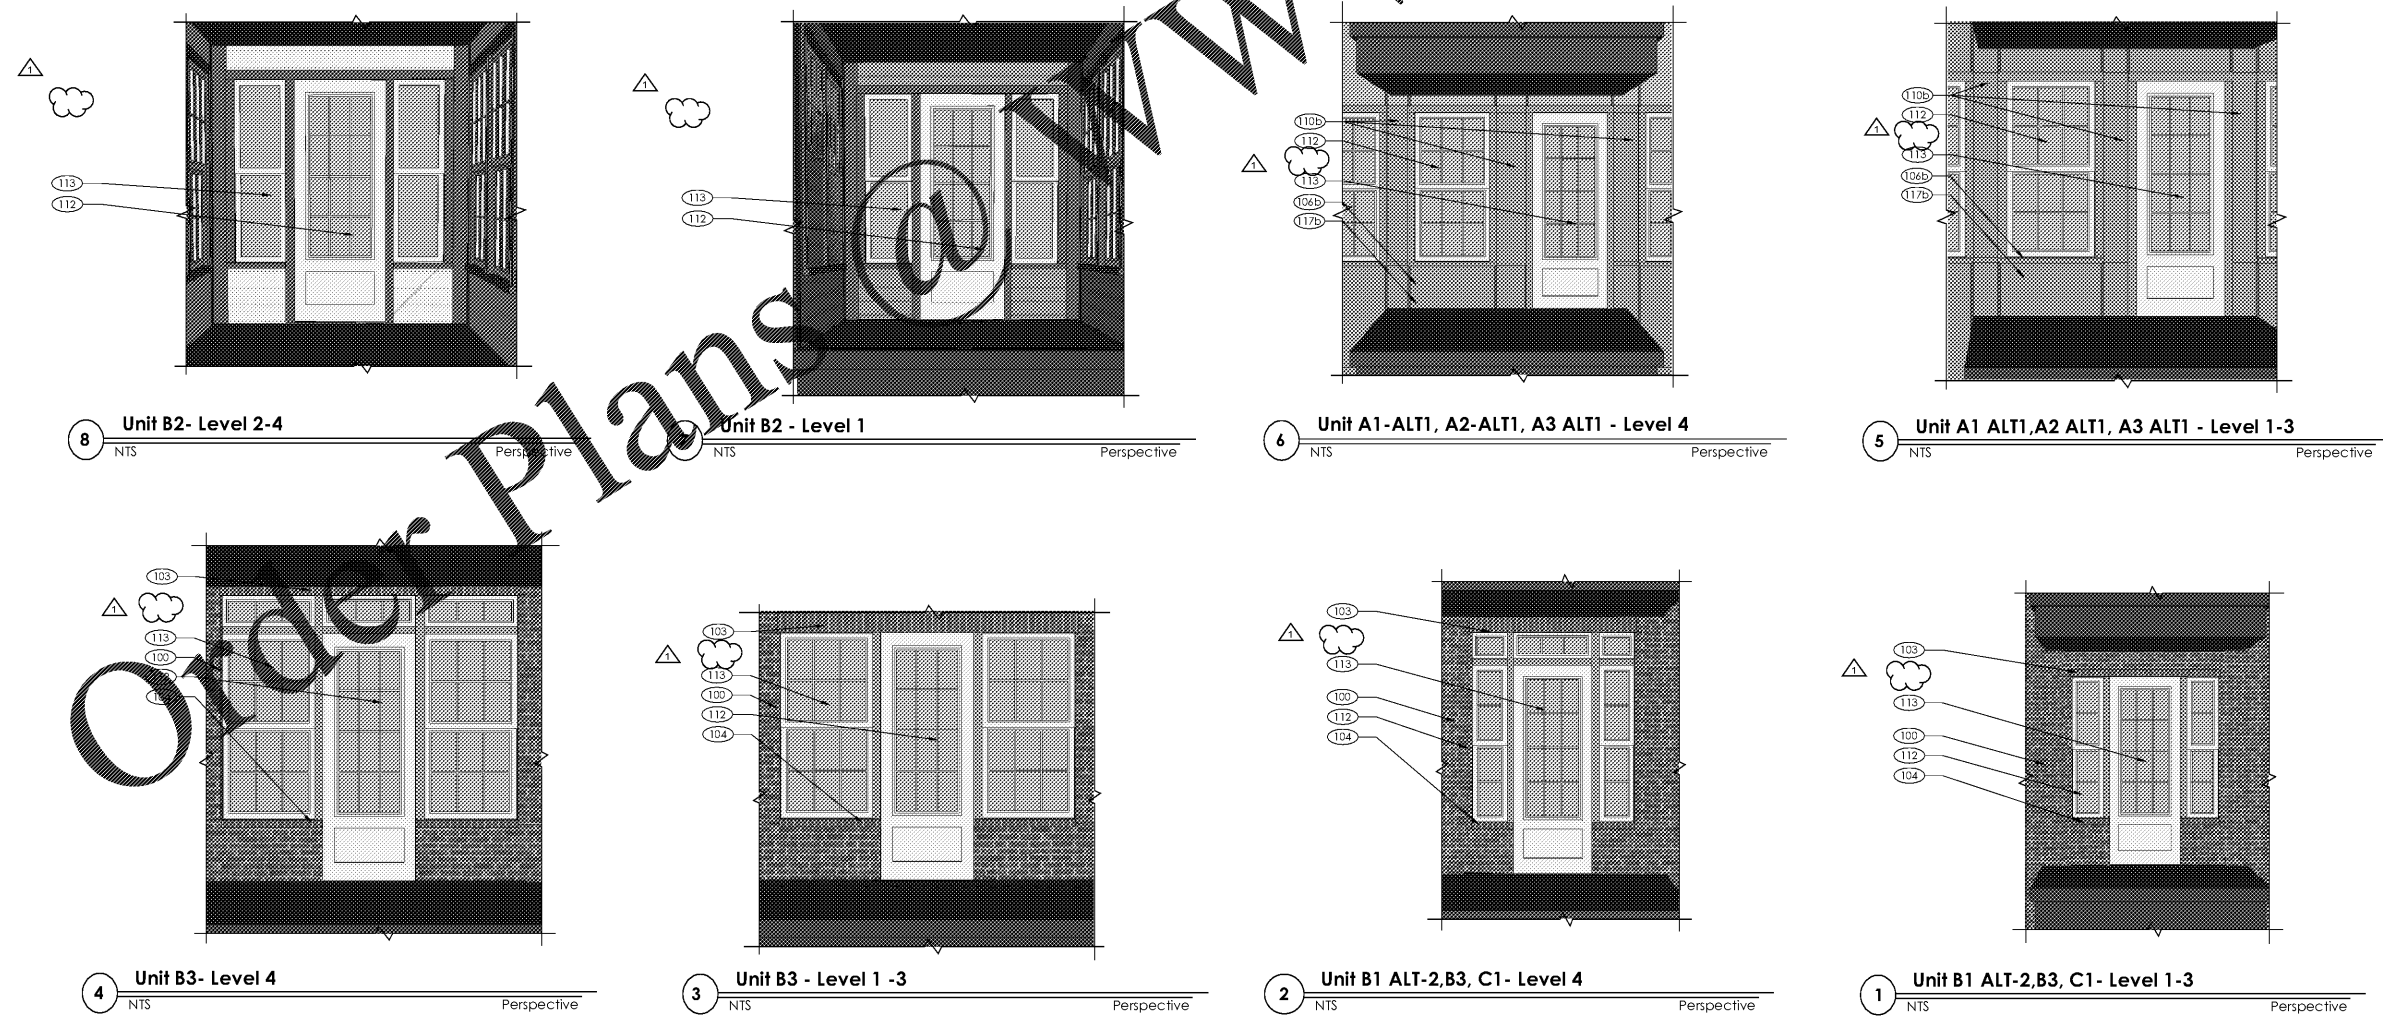

Drawing Title:
 Balcony Perspectives

A3.0b

ISSUED FOR CONSTRUCTION