

Extra White (SW7006)	Languid Blue (SW6226)	Gray Clouds (SW7658)	Cityscape (SW7067)
----------------------	-----------------------	----------------------	--------------------

Paint Color Schedule	Material Schedule
a Cityscape (SW7067)	100 Brick
b Gray Clouds (SW7658)	101 Brick Rowlock
c Languid Blue (SW6226)	102 Brick Soldier
d Extra White (SW7006)	103 Brick Window Door Header (Soldier)
	104 Brick Window Sill (Rowlock)
	105 Cementitious 1X2 Trim
	106 Cementitious 1X3 Trim
	107 Cementitious 1X4 Trim
	108 Cementitious 1X6 Trim
	109 Cementitious 1X8 Trim
	110 Cementitious 1X10 Trim
	111 Cementitious 1X12 Trim
	112 Scheduled Window
	113 Scheduled Door
	114 Scheduled Storefront
	115 Prefabricated Aluminum Canopy
	116 42" Tall Powder Coated Aluminum Railing
	117 Smooth Cementitious Panel Siding
	118 Cementitious Lap Siding (6" exposure)
	119 Downspout

NOTES:
 *All finishes to be approved by owner.
 *All finishes and colors to return to inside corner, unless noted otherwise.
 *Metal panels and mechanical equipment will be screened from public view from adjoining properties and from the abutting public streets.



Seal

 May 15, 2020
ZPA
 POOLE & POOLE ARCHITECTURE
 3735 Winterfield Road, Ste. 102
 Middletown, Virginia 23113
 Telephone 804.225.0215
 www.zpa.net


Project: 1928.00
 CADD File: MSELEV
 Drawn By: NVK
 Checked By: GA
 Permit Set Release Date: May 15, 2020
 Construction Release Date: May 15, 2020

Revisions		
No.	Date	Description

ASI / RFI Revisions
 No. Date Description

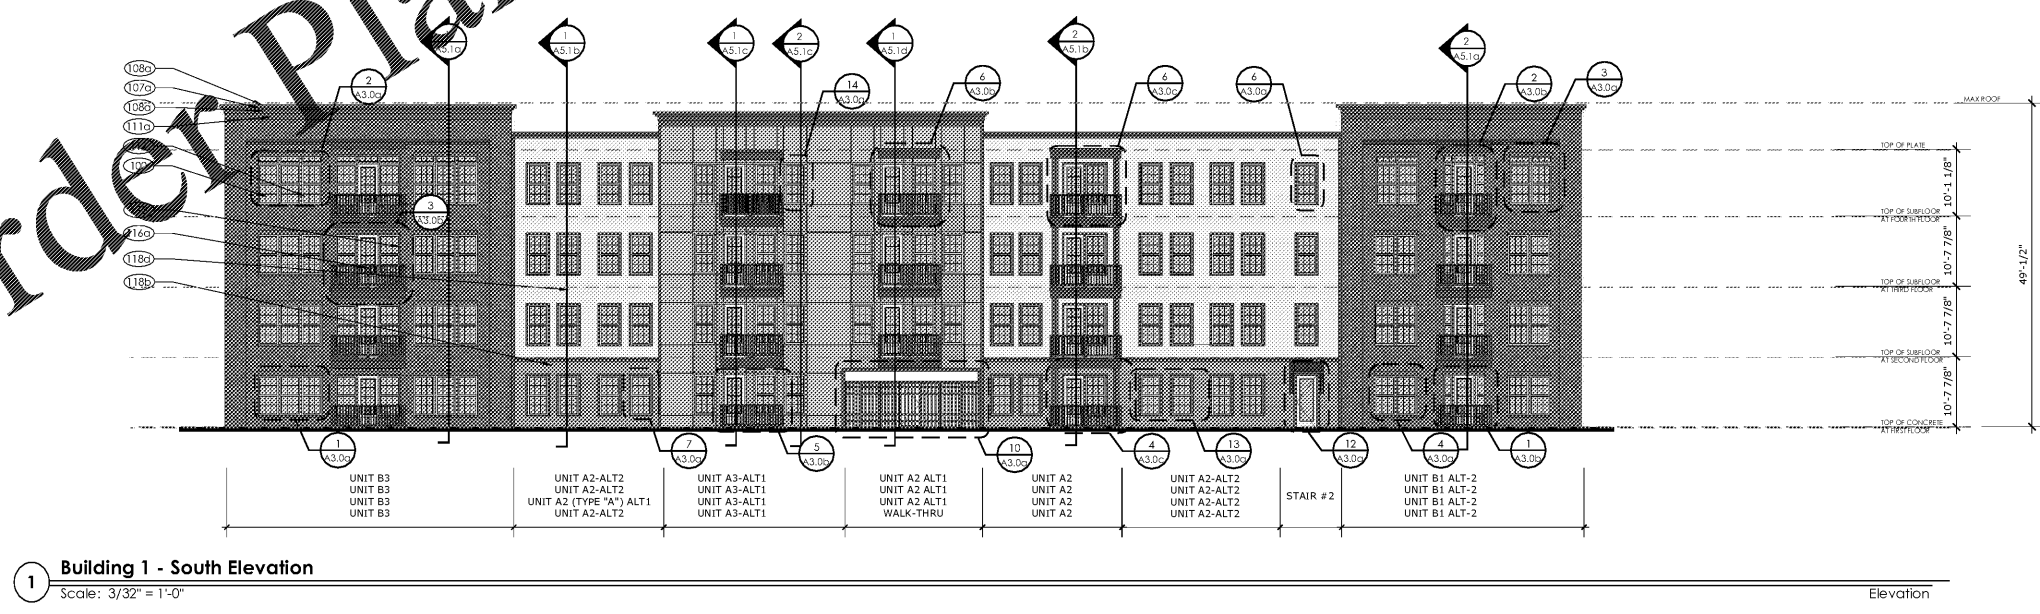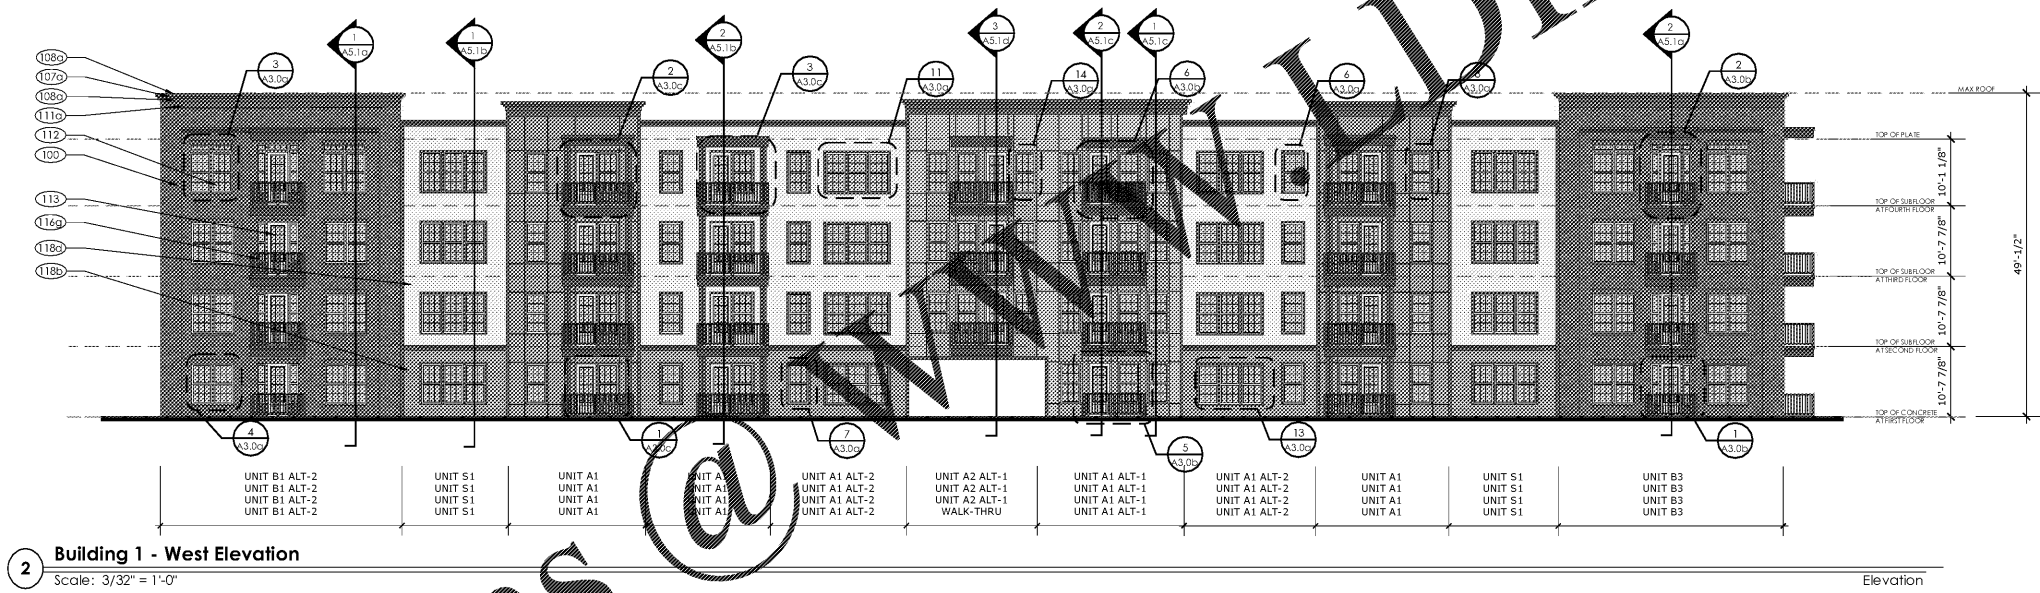


Order Plans

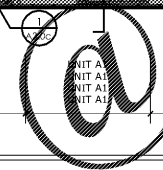

WWW.DWG2PDF.COM

Borough 33
 an Apartment Community by
 33 Broad MF, LLC
 in Chattanooga, Tennessee

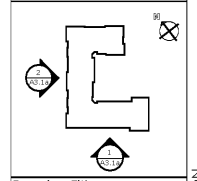

Drawing Title:
 Building 1 - Elevations

A3.1a

NOT ISSUED FOR CONSTRUCTION