

Extra White (SW7006) Languid Blue (SW6226) Gray Clouds (SW7658) Cityscape (SW7067)

Paint Color Schedule		Material Schedule	
a	Cityscape (SW7067)	100	Brick
b	Gray Clouds (SW7658)	101	Brick Rowlock
c	Languid Blue (SW6226)	102	Brick Soldier
d	Extra White (SW7006)	103	Brick Window / Door Header (Soldier)
		104	Brick Window Sill (Rowlock)
		105	Cementitious 1X2 Trim
		106	Cementitious 1X3 Trim
		107	Cementitious 1X4 Trim
		108	Cementitious 1X6 Trim
		109	Cementitious 1X8 Trim
		110	Cementitious 1X10 Trim
		111	Cementitious 1X12 Trim
		112	Scheduled Window
		113	Scheduled Door
		114	Scheduled Storefront
		115	Prefabricated Aluminum Canopy
		116	42" Tall Powder Coated Aluminum Railing
		117	Smooth Cementitious Panel Siding
		118	Cementitious Lap Siding (6" exposure)
		119	Downspout
		120	

NOTES:
 * All finishes to be approved by owner.
 * All finishes and colors to return to inside corner, unless noted otherwise.
 * Metal bars and mechanical equipment will be screened from public view, from adjoining properties, and from the abutting public streets.

Seal

 May 15, 2020
ZPA
 MIDDLE & POOLE ARCHITECTURE
 3735 Winterfield Road, Ste. 102
 Middletown, Virginia 23113
 Telephone 804.225.0215
 www.zpa.net



Project: 1928.00
 CADD File: MSELEV
 Drawn By: SGS
 Checked By: GA
 Permit Set Release Date: May 15, 2020
 Construction Release Date: May 15, 2020

Revisions		
No.	Date	Description


ASI / RFI Revisions
 No. Date Description

Drawing Title:
 Building 2 - Elevations

A3.2a

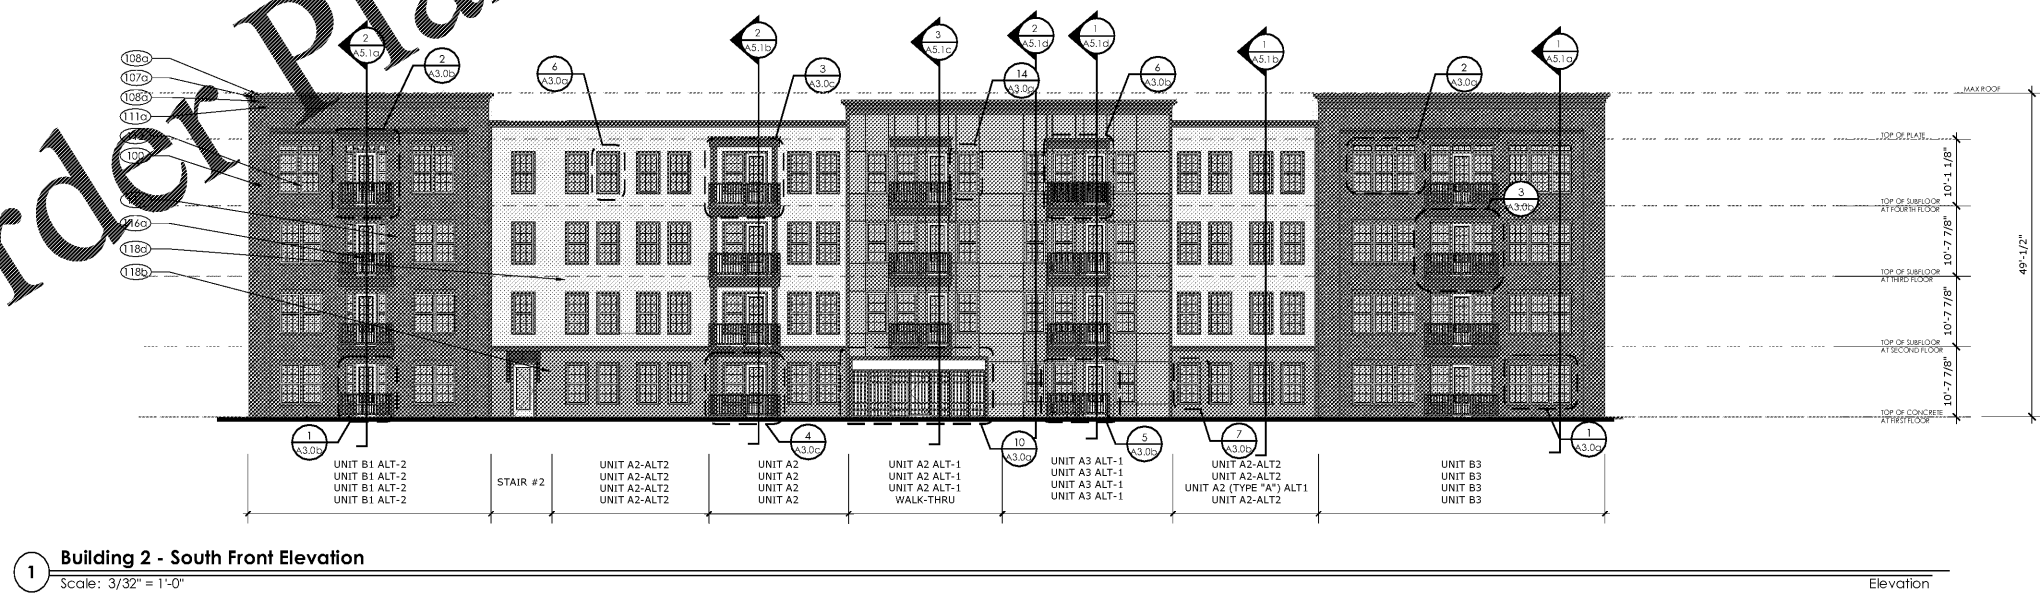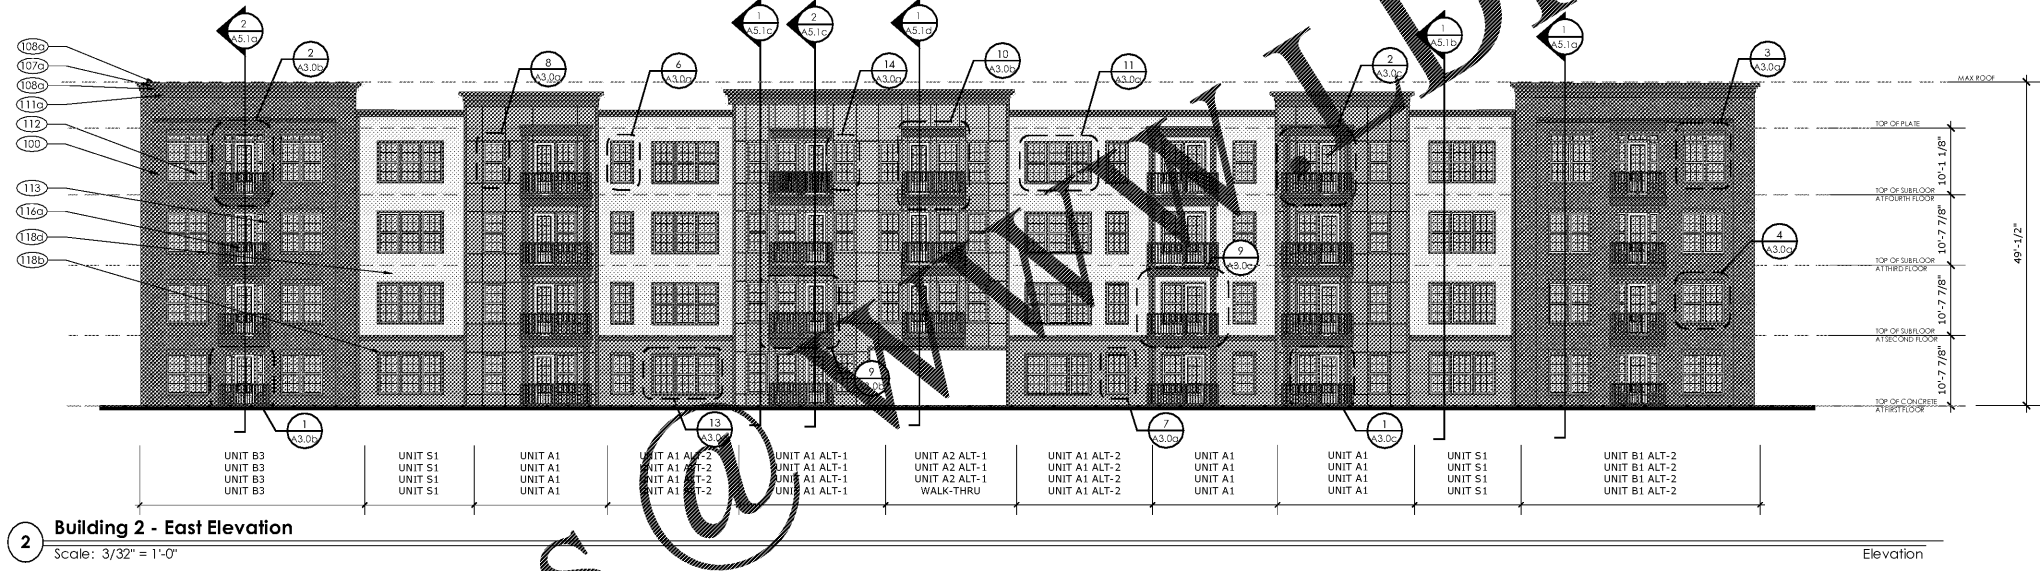

Order Plans

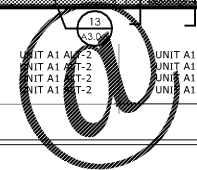

www.diline.com

NOT ISSUED FOR CONSTRUCTION