

Extra White (SW7006)	Languid Blue (SW6226)	Gray Clouds (SW7658)	Cityscape (SW7067)
----------------------	-----------------------	----------------------	--------------------

Paint Color Schedule	Material Schedule		
a Cityscape (SW7067)	100 Brick	115	Prefabricated Aluminum Canopy
b Gray Clouds (SW7658)	101 Brick Rowlock	116	42" Tall Powder Coated Aluminum Railing
c Languid Blue (SW6226)	102 Brick Soldier	117	Smooth Cementitious Panel Siding
d Extra White (SW7006)	103 Brick Window /Door Header (Soldier)	118	Cementitious Lap Siding (6' exposure)
	104 Brick Window Sill (Rowlock)	119	Downspout
	105 Cementitious 1X2 Trim	120	
	106 Cementitious 1X3 Trim		
	107 Cementitious 1X4 Trim		
	108 Cementitious 1X6 Trim		
	109 Cementitious 1X8 Trim		
	110 Cementitious 1X10 Trim		
	111 Cementitious 1X12 Trim		
	112 Scheduled Window		
	113 Scheduled Door		
	114 Scheduled Storefront		

Seal

May 15, 2020

ZPA

MIDDLE & POOLE ARCHITECTURE
 3735 Winterfield Road, Ste. 102
 Middletown, Virginia 23113
 Telephone 804.225.0215
 www.zpa.net


Project: 1928.00
 CADD File: MSELEV
 Drawn By: SGS
 Checked By: GA
 Permit Set Release Date: May 15, 2020
 Construction Release Date: May 15, 2020

Revisions		
No.	Date	Description

ASI / RFI Revisions		
No.	Date	Description

© 2020 Middle & Poole Architecture, LLC
 Drawing and specifications are or will remain the property of Middle & Poole Architecture, LLC and shall not be used or reproduced in whole or part in any form without prior written consent of Middle & Poole Architecture, LLC.


Borough 33
 an Apartment Community by
 33 Broad MF, LLC
 in Chattanooga, Tennessee

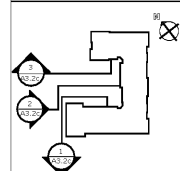


Drawing Title:
 Building 2 - Elevations

A3.2c


NOT ISSUED FOR CONSTRUCTION

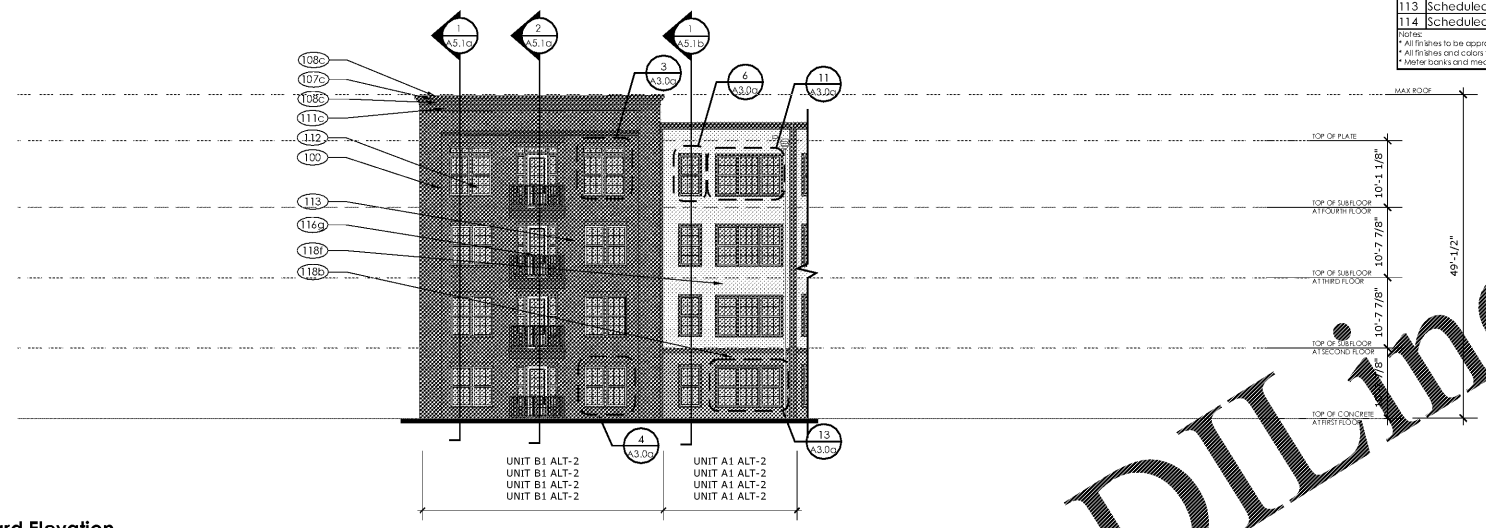

3 Building 2 - South Courtyard Elevation
 Scale: 3/32" = 1'-0"

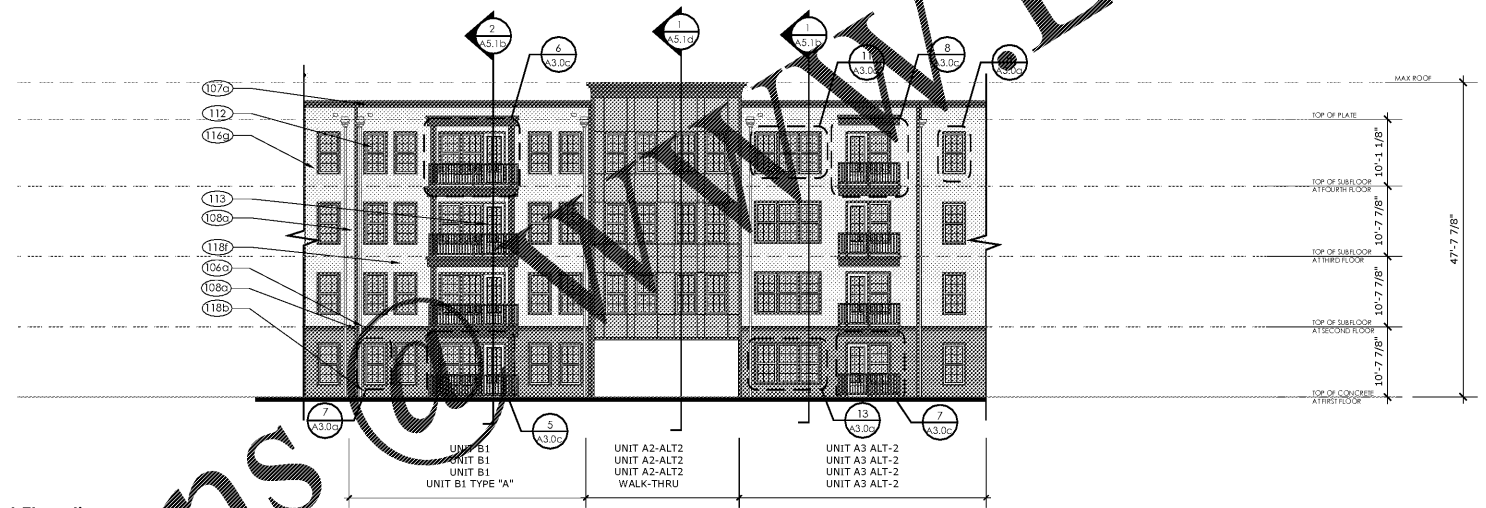

2 Building 2 - West Courtyard Elevation
 Scale: 3/32" = 1'-0"

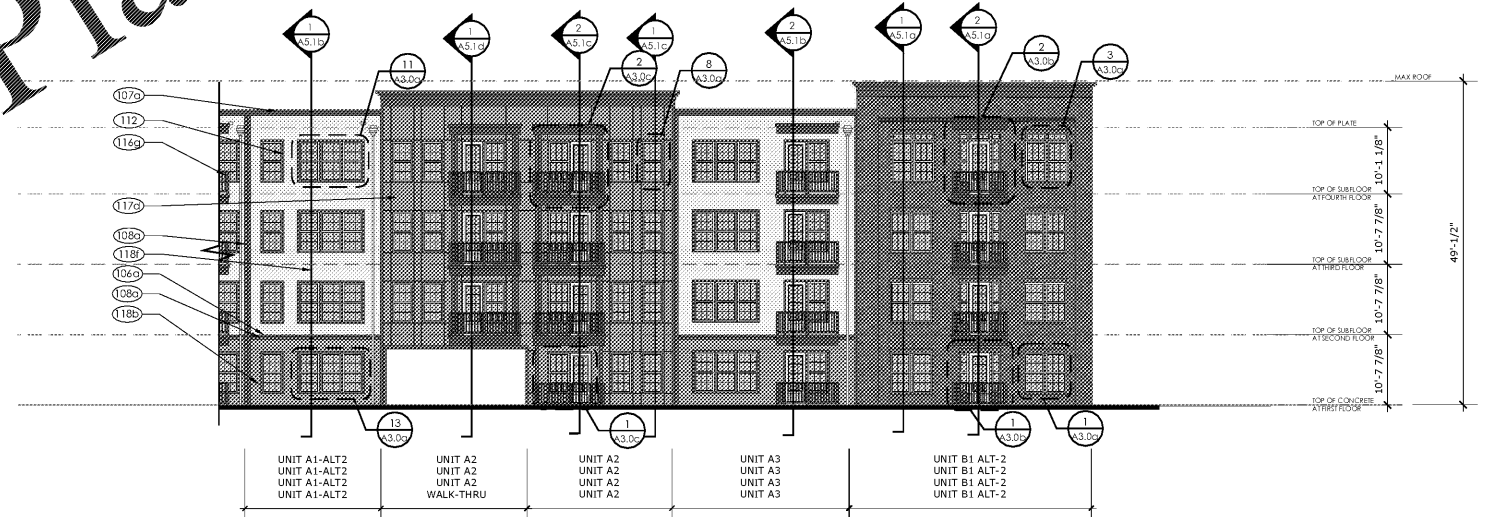

1 Building 2 - North Courtyard Elevation
 Scale: 3/32" = 1'-0"

Order Plans @ WWW.LDILine.com