

Extra White (SW7006)	Languid Blue (SW6226)	Gray Clouds (SW7658)	Cityscape (SW7067)
----------------------	-----------------------	----------------------	--------------------

Paint Color Schedule	
a	Cityscape (SW7067)
b	Gray Clouds (SW7658)
c	Languid Blue (SW6226)
d	Extra White (SW7006)

Material Schedule			
100	Brick	115	Prefabricated Aluminum Canopy
101	Brick Rowlock	116	42" Tall Powder Coated Aluminum Railing
102	Brick Soldier	117	Smooth Cementitious Panel Siding
103	Brick Window / Door Header (Soldier)	118	Cementitious Lap Siding (6' exposure)
104	Brick Window Sill (Rowlock)	119	Downspout
105	Cementitious 1X2 Trim	120	
106	Cementitious 1X3 Trim		
107	Cementitious 1X4 Trim		
108	Cementitious 1X6 Trim		
109	Cementitious 1X8 Trim		
110	Cementitious 1X10 Trim		
111	Cementitious 1X12 Trim		
112	Scheduled Window		
113	Scheduled Door		
114	Scheduled Storefront		







ZPA
PROFESSIONAL ARCHITECTURE
 3735 Winterfield Road, Ste. 102
 Midlothian, Virginia 23113
 Telephone 804.225.0215
 www.zpa.net

Project: 1928.00
 CADD File: MSELEV
 Drawn By: SGS
 Checked By: GA
 Permit Set Release Date: May 15, 2020
 Construction Release Date: May 15, 2020

Revisions		
No.	Date	Description


ASI / RFI Revisions

No.	Date	Description

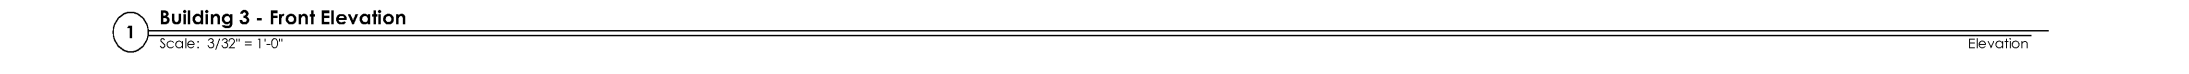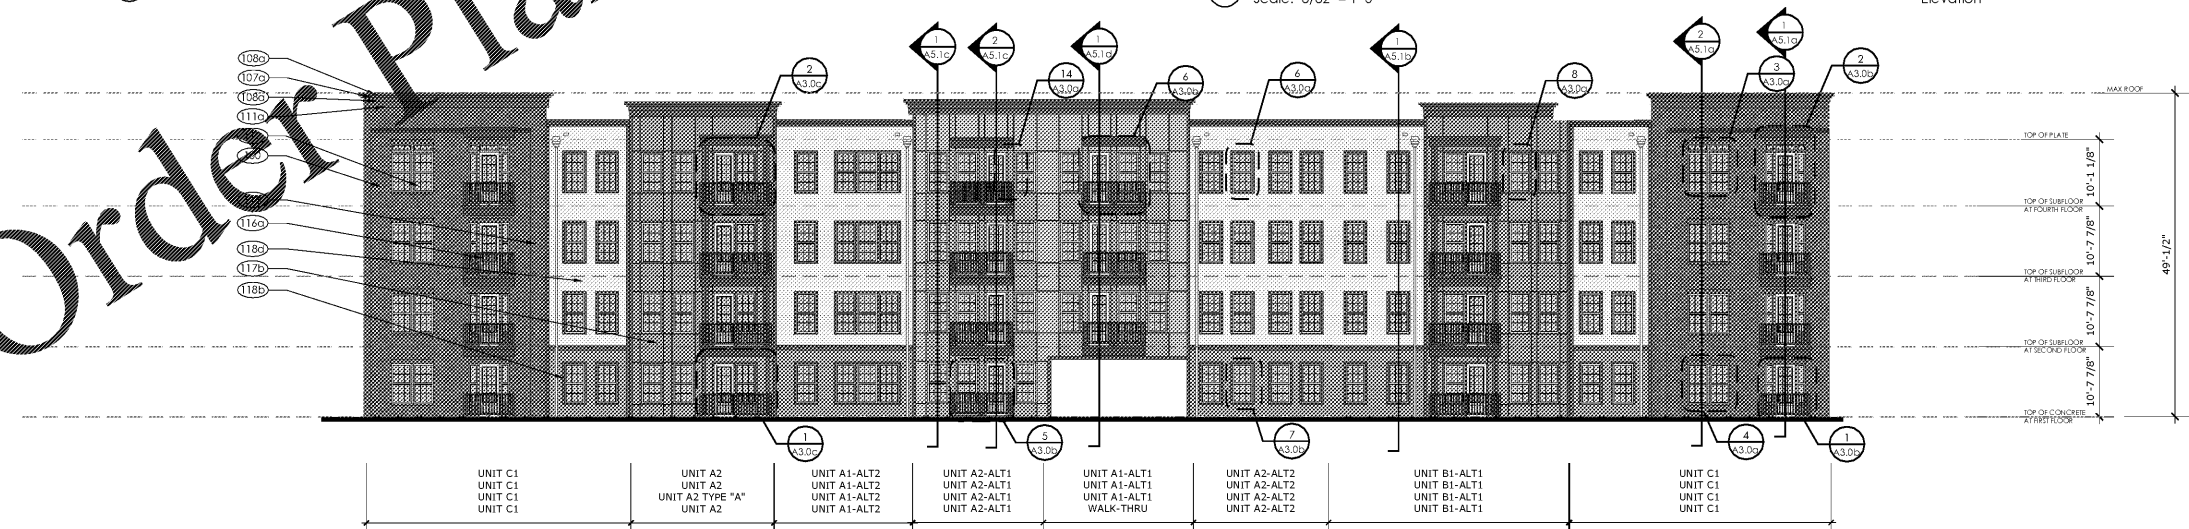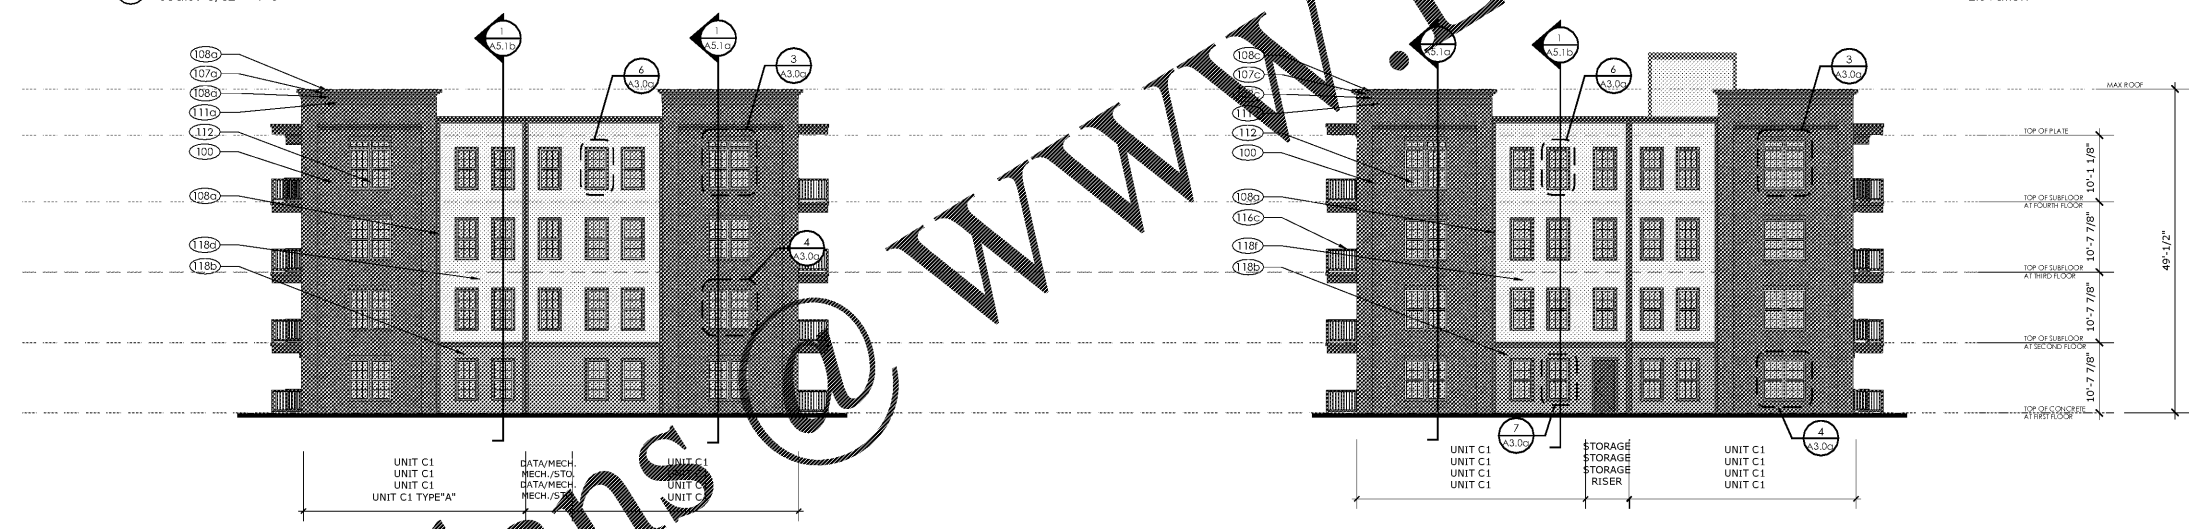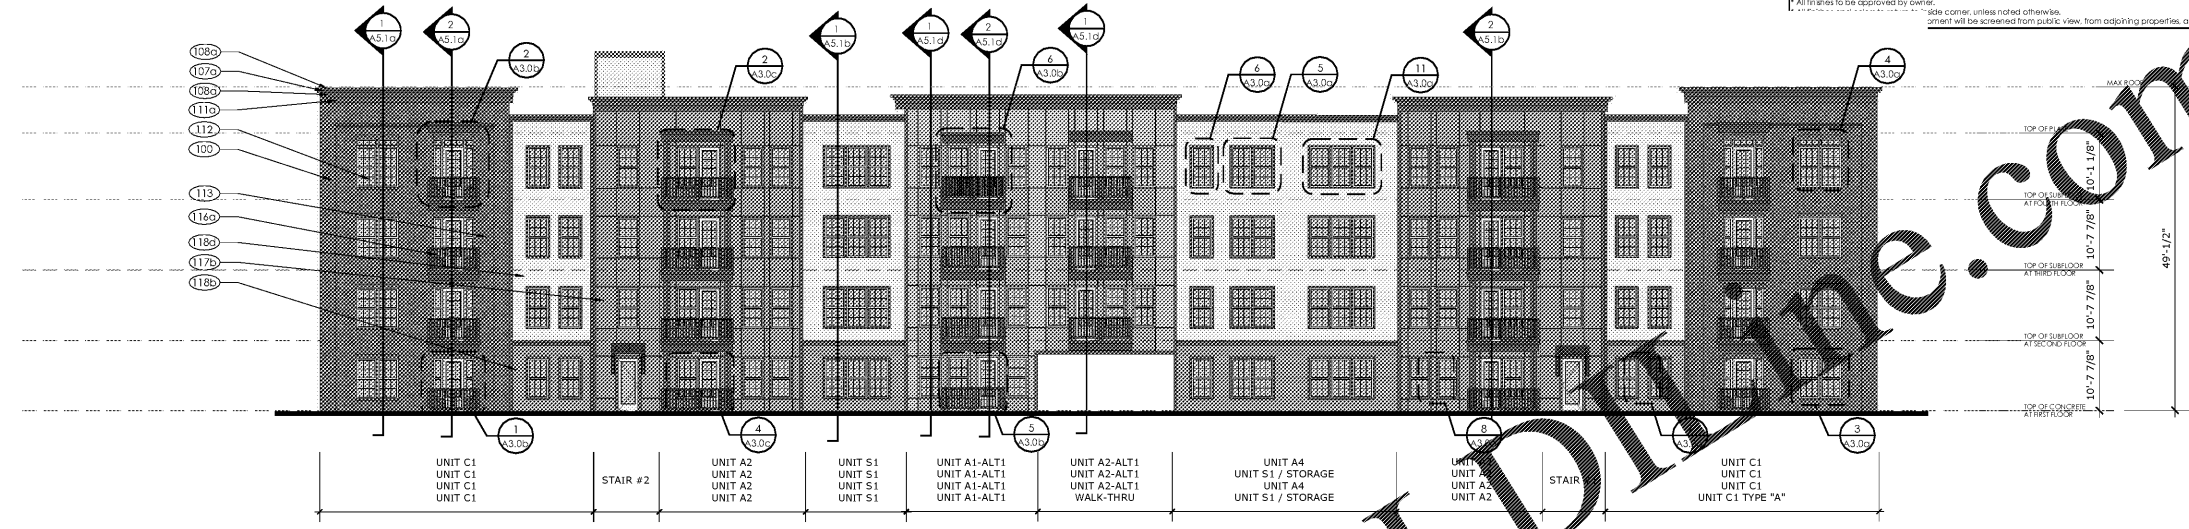

Order Plans @ WWW.LDOnline.com

Borough 33
 an Apartment Community by
 33 Broad MF, LLC
 in Chattanooga, Tennessee

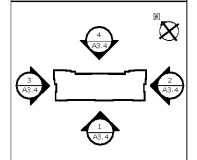

Drawing Title:
 Building 2 - Elevations

A3.3

NOT ISSUED FOR CONSTRUCTION