



Order Plans @ www.LDOnline.com

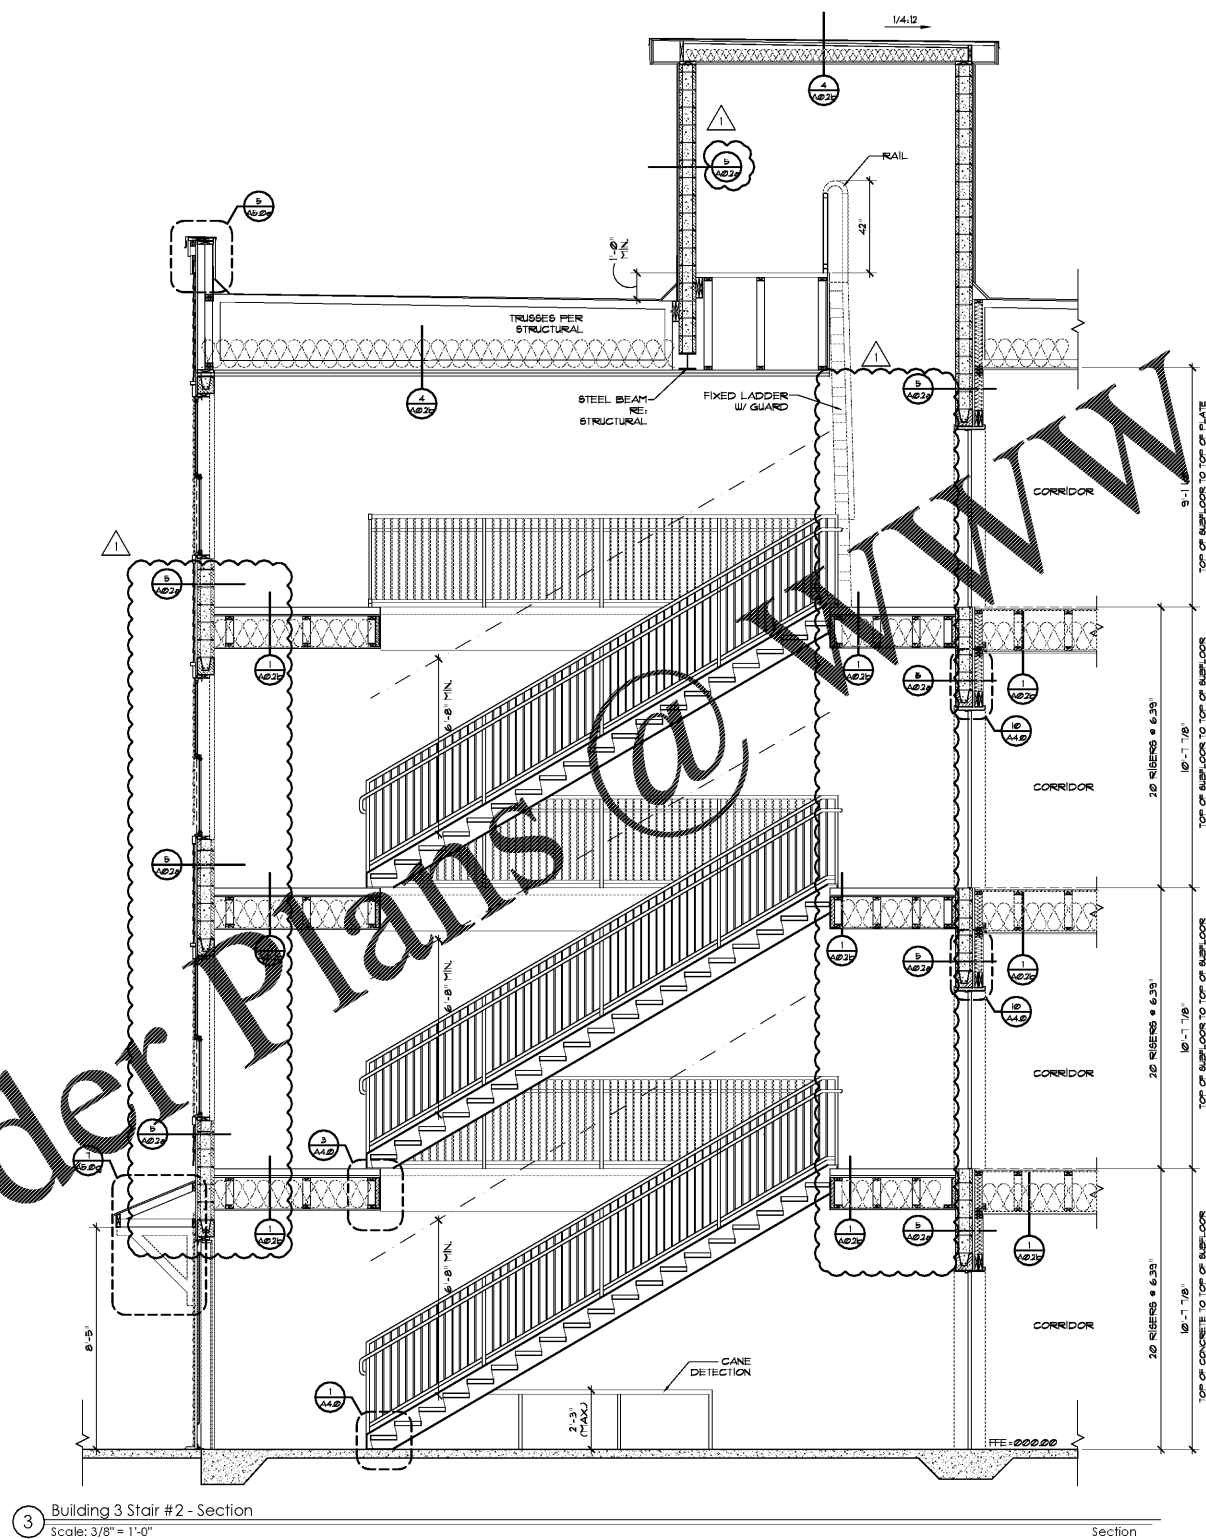


3 Building 3 Stair #2 - Section
Scale: 3/8" = 1'-0"

Section

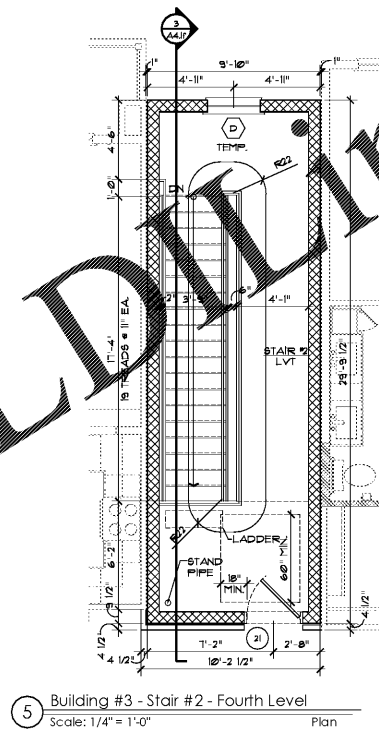


5 Building #3 - Stair #2 - Fourth Level
Scale: 1/4" = 1'-0"

Plan

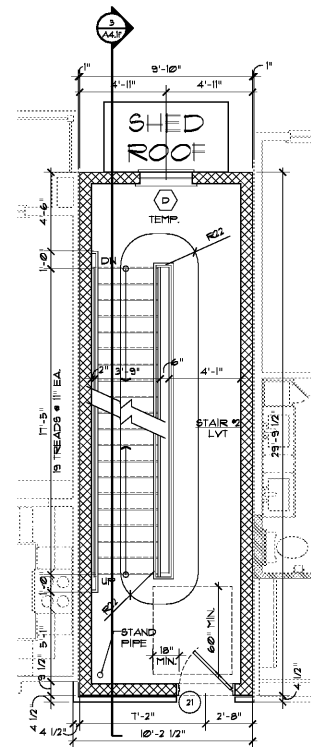


2 Building #3 - Stair #2 - Second Level
Scale: 1/4" = 1'-0"

Plan

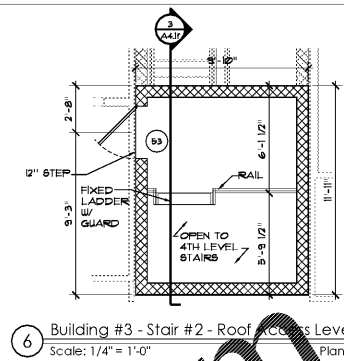


6 Building #3 - Stair #2 - Roof Access Level
Scale: 1/4" = 1'-0"

Plan

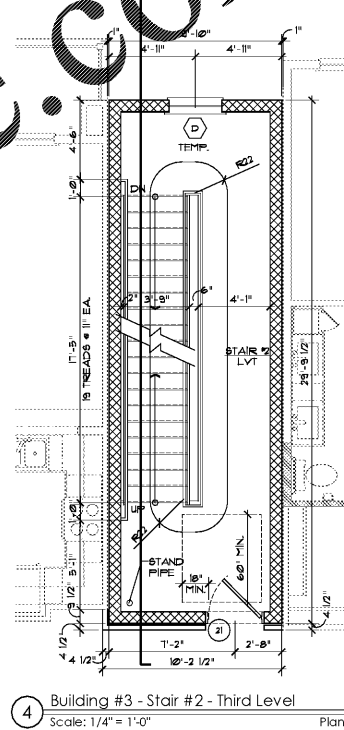


4 Building #3 - Stair #2 - Third Level
Scale: 1/4" = 1'-0"

Plan

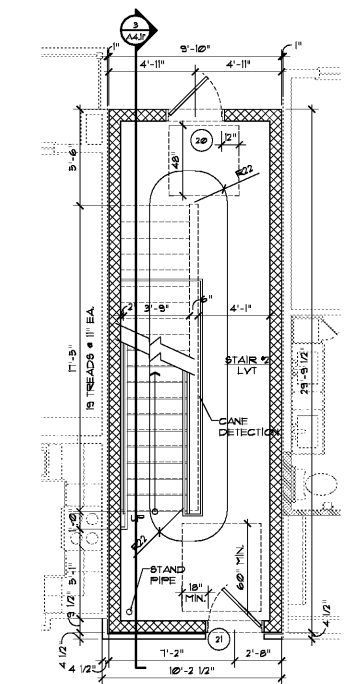


1 Building #3 - Stair #2 - First Level
Scale: 1/4" = 1'-0"

Plan

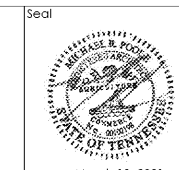

March 19, 2021

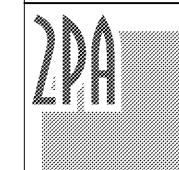

POOLE & POOLE ARCHITECTURE
3736 Winterfield Road, Suite 102
Midlothian, Virginia 23113
Telephone 804.225.0215
www.zpa.net

Project: 1928.00
CADD File: MSVRT
Drawn By: NVK
Checked By: SGS

Permit Release:
May 15, 2020
Construction Release Set:
May 15, 2020

Revisions
No. Date Description

1 03/19/21 Owner Comments

ASI / RFI Revisions
No. Date Description

© 2011 Poole & Poole Architecture, LLC
Storage and specifications and shall remain the property of Poole & Poole Architecture, LLC and shall not be used or reproduced without the prior written consent of Poole & Poole Architecture, LLC.

Borough 33
an Apartment Community by
33 Broad MF, LLC
in Chattanooga, Tennessee



Drawing Title:
Building 3
Stair #2
Plans & Sections

A4.1f

ISSUED FOR CONSTRUCTION