

Extra White (SW7006)	Languid Blue (SW6224)	Gray Clouds (SW7658)	Cityscape (SW7047)
----------------------	-----------------------	----------------------	--------------------

Paint Color Schedule	
a	Cityscape (SW7047)
b	Gray Clouds (SW7658)
c	Languid Blue (SW6224)
d	Extra White (SW7006)

Material Schedule			
100	Brick	115	Prefabricated Aluminum Canopy
101	Brick Rowlock	116	42" Tall Powder Coated Aluminum Railing
102	Brick Soldier	117	Smooth Cementitious Panel Siding
103	Brick Window / Door Header (Soldier)	118	Cementitious Lap Siding (6' exposure)
104	Brick Window Sill (Rowlock)	119	Downspout
105	Cementitious 1X2 Trim	120	
106	Cementitious 1X3 Trim		
107	Cementitious 1X4 Trim		
108	Cementitious 1X6 Trim		
109	Cementitious 1X8 Trim		
110	Cementitious 1X10 Trim		
111	Cementitious 1X12 Trim		
112	Scheduled Window		
113	Scheduled Door		
114	Scheduled Storefront		

NOTES:
 * All finishes to be approved by owner.
 * All finishes and colors to return to inside corner, unless noted otherwise.
 * Metal bars and mechanical equipment will be screened from public view from adjoining properties, and from the abutting public streets.

Seal

 March 19, 2021

ZPA
 POOLE & POOLE ARCHITECTURE
 3734 Winterfield Road, Ste. 102
 Midlothian, Virginia 23113
 Telephone 804.225.0215
 www.zpa.net

Project: 1928.00
 CADD File: AM ELEV
 Drawn By: NVK
 Checked By: GA
 Permit Set Release Date: May 15, 2020
 Construction Release Date: May 15, 2020

Revisions		
No.	Date	Description
1	03/12/21	Owner Com.

ASI / RFI Revisions
 No. Date Description


© 2021 Poole & Poole Architecture, LLC
 Drawing and specifications are or will remain the property of Poole & Poole Architecture, LLC and shall not be used or reproduced in whole or part in any form without prior written consent of Poole & Poole Architecture, LLC.

Borough 33
 an Apartment Community by
 33 Broad MF, LLC
 Chattanooga in Tennessee

Drawing Title:
 Clubhouse Elevations

A6.1d

ISSUED FOR CONSTRUCTION

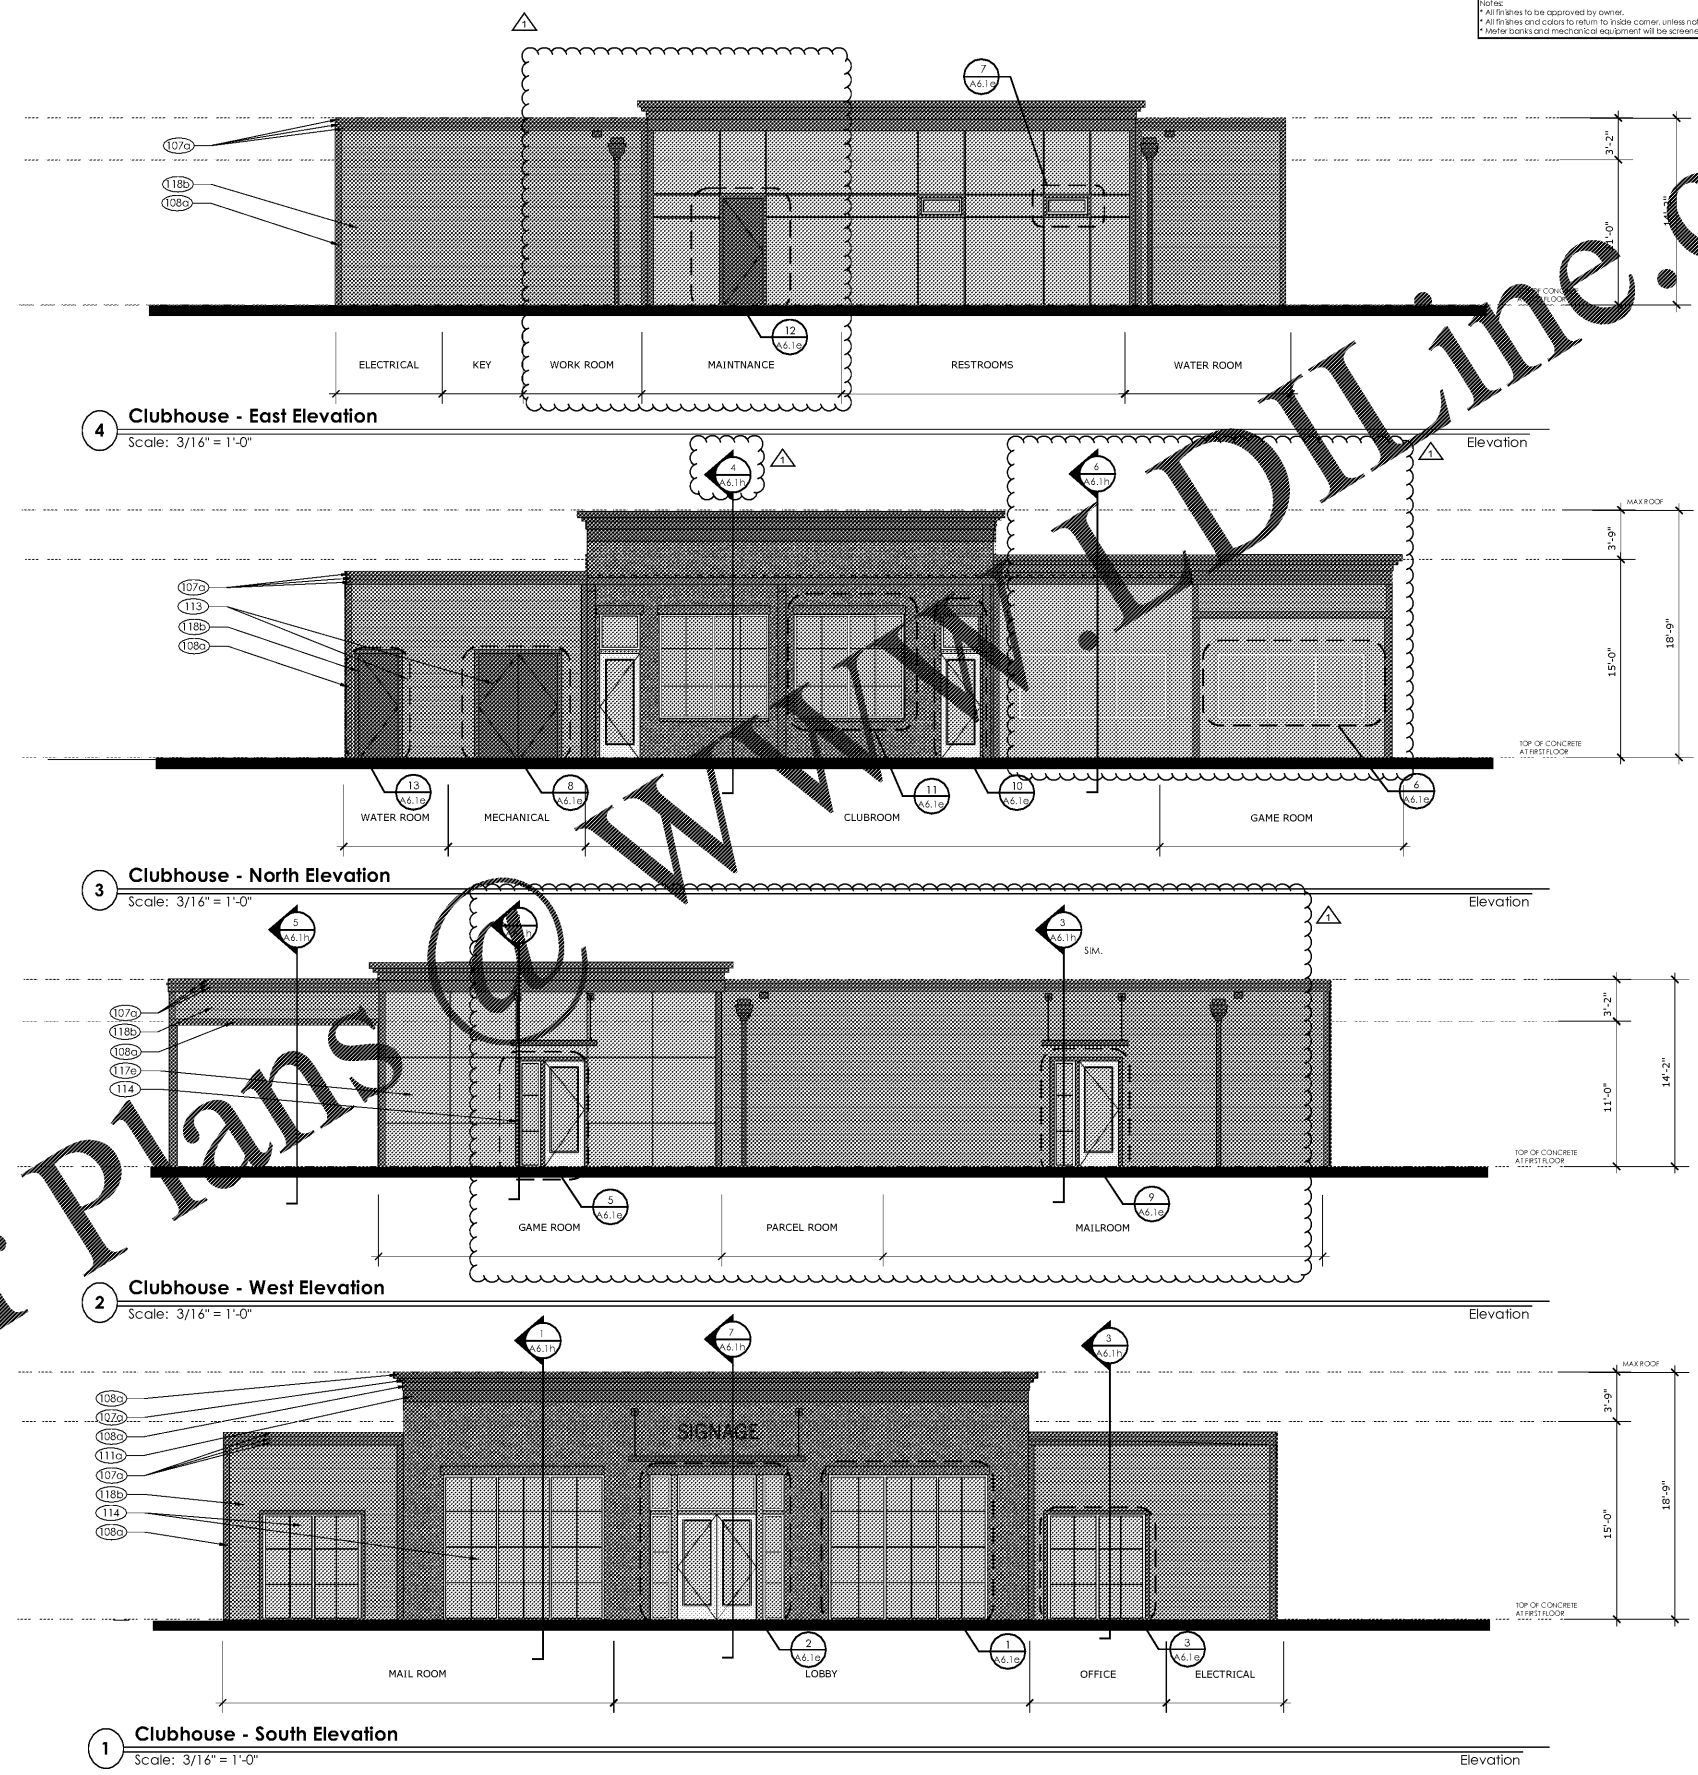

Order Plans @ WWW.DIline.com