

Extra White (SW7006)	Languid Blue (SW6224)	Gray Clouds (SW7658)	Cityscape (SW7067)
----------------------	-----------------------	----------------------	--------------------

Paint Color Schedule	Material Schedule		
a Cityscape (SW7067)	100 Brick	115 Prefabricated Aluminum Canopy	
b Gray Clouds (SW7658)	101 Brick Rowlock	116 42" Tall Powder Coated Aluminum Railing	
c Languid Blue (SW6224)	102 Brick Soldier	117 Smooth Cementitious Panel Siding	
d Extra White (SW7006)	103 Brick Window /Door Header (Soldier)	118 Cementitious Lap Siding (6' exposure)	
	104 Brick Window Sill (Rowlock)	119 Downspout	
	105 Cementitious 1X2 Trim	120	
	106 Cementitious 1X3 Trim		
	107 Cementitious 1X4 Trim		
	108 Cementitious 1X6 Trim		
	109 Cementitious 1X8 Trim		
	110 Cementitious 1X10 Trim		
	111 Cementitious 1X12 Trim		
	112 Scheduled Window		
	113 Scheduled Door		
	114 Scheduled Storefront		

Seal

March 19, 2021

ZPA

POOLE & POOLE ARCHITECTURE
 3734 Winterset Road, Ste. 102
 Middleburg, Virginia 23113
 Telephone 804.225.0215
 www.zpa.net

Project: 1928.00
 CADD File: AM ELEV
 Drawn By: NVK
 Checked By: GA
 Permit Set Release Date: May 15, 2020
 Construction Release Date: May 15, 2020

Revisions

No.	Date	Description
1	03/12/21	Owner Com.

ASI / RFI Revisions

No.	Date	Description
-----	------	-------------

© 2021 Poole & Poole Architecture, LLC
 Drawing and specifications are the property of Poole & Poole Architecture, LLC and shall not be used or reproduced in whole or part in any form without prior written consent of Poole & Poole Architecture, LLC.


Borough 33
 an Apartment Community by
 33 Broad MF, LLC
 Chattanooga in Tennessee

Drawing Title:
 Elevation Details


A6.1e

ISSUED FOR CONSTRUCTION


WWW.LDILine.com

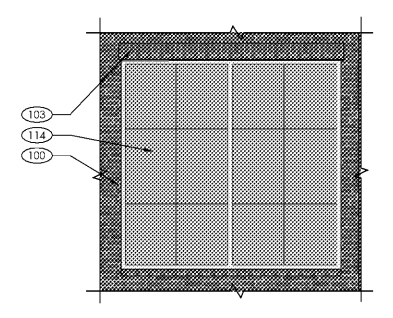


11 Storefront at Brick
 Scale: 3/8" = 1'-0" Elevation

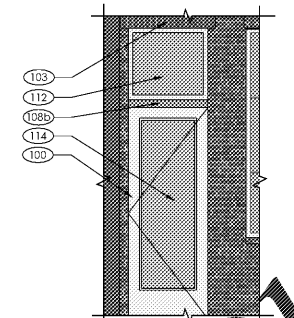


10 Single Door at Brick with Transom
 Scale: 3/8" = 1'-0" Elevation

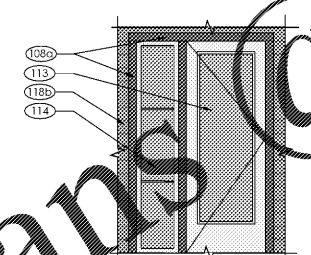


9 Single Door at Lap Siding with Storefront
 Scale: 3/8" = 1'-0" Elevation

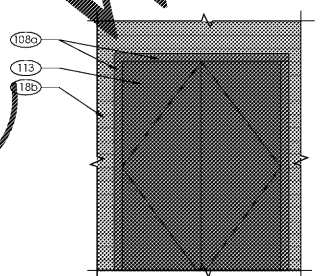


8 Double Door at Lap Siding
 Scale: 3/8" = 1'-0" Elevation

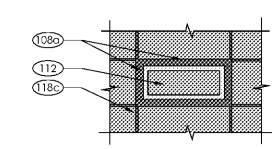


7 Transom at Panel Siding
 Scale: 3/8" = 1'-0" Elevation

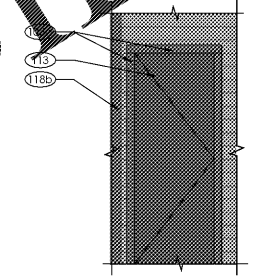


13 Single Door at Lap Siding
 Scale: 3/8" = 1'-0" Elevation

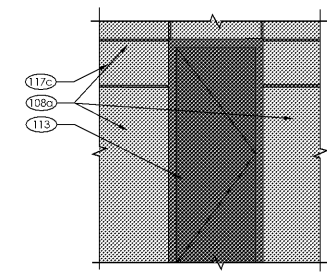

12 Double Door at Panel Siding
 Scale: 3/8" = 1'-0" Elevation

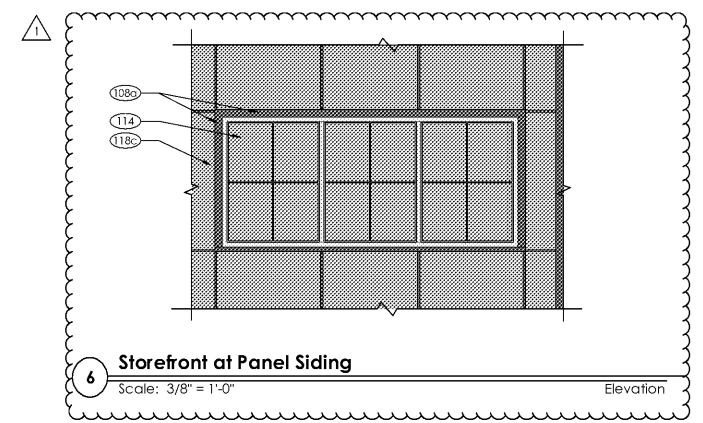


6 Storefront at Panel Siding
 Scale: 3/8" = 1'-0" Elevation

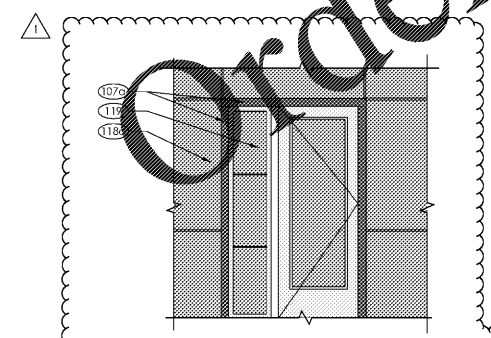


5 Single Door at Panel Siding with Storefront
 Scale: 3/8" = 1'-0" Elevation


4 Not Used
 Scale: 3/8" = 1'-0" Elevation

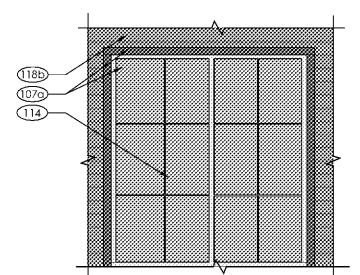

3 Storefront at Lap Siding
 Scale: 3/8" = 1'-0" Elevation

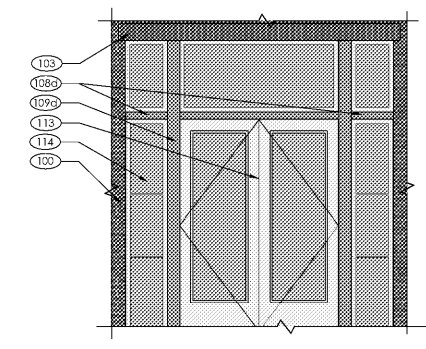

2 Double Door at Brick with Transom and Canopy
 Scale: 3/8" = 1'-0" Elevation

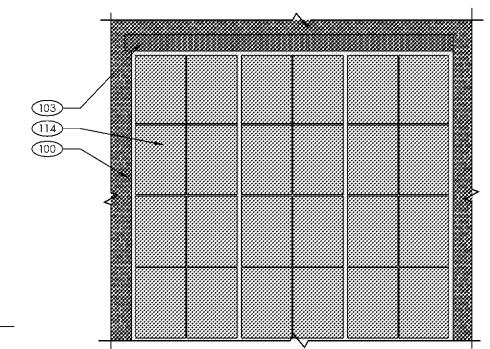

1 Storefront at Brick
 Scale: 3/8" = 1'-0" Elevation