

SCHEDULE-AMENITY MILLWORK FINISH								
KEY NAME	DESCRIPTION	MANUFACTURER	STYLE/MODEL #	COLOR/FINISH	LOCATION	COMMENTS	MATERIAL COST	CONTACT
CABINET								
CAB-1	SHAKER STYLE FULL OVERLAY CABINET	ARAUCO LAMINATE / FABRICATOR PER GC	PRISM / SF208 FOLKSTONE / SHAKER STYLE	FOLKSTONE / SUEDE	LEASING LOBBY RECEPTION DESK / MODEL UNIT (UPPER CAB) / FITNESS / WORK ROOM		\$1.50 - \$1.80 / SF	(MATERIAL) JONNIE HANKS 770.313.0606
CAB-2	SHAKER STYLE FULL OVERLAY CABINET	ARAUCO LAMINATE / FABRICATOR PER GC	PRISM / SF239 STORM / SHAKER STYLE	STORM / SUEDE	MAIL COFFEE BAR / MODEL UNIT (BASE CAB)		\$1.50 - \$1.80 / SF	(MATERIAL) JONNIE HANKS 770.313.0606
CAB-3	SHAKER STYLE FULL OVERLAY CABINET	PER GC	CUSTOM PAINTED MELAMINE CABINET / SHAKER STYLE	PAINTED PT-5 BEE WALL FINISH SCHEDULE	KITCHEN	SUBMIT PAINTED CABINET SAMPLE FOR DESIGNER APPROVAL		
CAB-4	NOT USED (TO BE FF&E)	NOT USED	NOT USED	NOT USED				
CAB-5	CUSTOM BENCH AND BACK	PER GC	SEE ELEVATIONS AND SECTIONS FOR DESIGN INTENT	FINISHED WITH WD-9 (SEE WALL FINISH SCHEDULE)	KITCHEN			
CAB-6	CUSTOM BENCH AND BACK	PER GC	SEE ELEVATIONS AND SECTIONS FOR DESIGN INTENT	PAINTED PT-7 BEE WALL FINISH SCHEDULE	CLUBROOM			
CAB-7	CUSTOM BENCH AND BACK	PER GC	SEE ELEVATIONS AND SECTIONS FOR DESIGN INTENT	STAIN GRADE WOOD / SEE ELEVATIONS FOR DESIGN INTENT	GAME ROOM			
CAB-8	NOT USED	NOT USED	NOT USED	NOT USED				
CAB-9	FINISH WALL CUBBIES	PER GC	SEE ELEVATIONS AND SECTIONS FOR DESIGN INTENT	STAIN GRADE WHITE OAK / SEE ELEVATIONS FOR DIMENSIONS AND DESIGN INTENT	FINISH			
FABRIC								
F-1	FABRIC	UNITED FABRICS	LEU	66 PATINA	MAILROOM BENCH CUSHIONS	FF&E COST - SUPPLIED THROUGH CDG	UPHOLSTERED CUSHIONS IN FF&E / \$36.95 PER YD	PATRICIA@GENTRYS.TUDIO.NET
F-2	FABRIC	UNITED FABRICS	LEO	32 FEATHER	KITCHEN BANQUETTE CUSHIONS	FF&E COST - SUPPLIED THROUGH CDG	UPHOLSTERED CUSHIONS IN FF&E / \$27.45 PER YD	PATRICIA@GENTRYS.TUDIO.NET
F-3	FABRIC	UNITED FABRICS	BORELLO	65 NORI	GAME ROOM BANQUETTE CUSHIONS	FF&E COST - SUPPLIED THROUGH CDG	UPHOLSTERED CUSHIONS IN FF&E / \$34.45 PER YD	PATRICIA@GENTRYS.TUDIO.NET

SCHEDULE-AMENITY MILLWORK FINISH								
KEY NAME	DESCRIPTION	MANUFACTURER	STYLE/MODEL #	COLOR/FINISH	LOCATION	COMMENTS	MATERIAL COST	CONTACT
METAL/WOOD SUSPENDED SHELVING UNIT								
MIT-4	METAL/WOOD SUSPENDED SHELVING UNIT	LAMON LUTHER	2" STEEL TUBE FRAME / SOLID ASH OPEN SHELVES / OUTERMOST PANELS (TOP AND SIDES) WRAPPED W/ STEEL PLATING	STEEL GUNMETAL GRAY / WOOD STAINED TO MATCH WS-1	KITCHEN	PROJECT REFERENCE WITH MANUFACTURER: CHATTANOOGA SUSPENDED SHELVING	SHELVING UNIT (INCLUDES METAL PLATES): \$1,150.00 DELIVERY AND INSTALL ONSITE: \$2,350.00	KESEY DANIELS 404.729.7058
PLASTIC LAMINATE								
LAM-2	PLASTIC LAMINATE	WILSONART	PREMIUM LAMINATE / 8008K-14	FAWN CYPRESS / CASUAL RUSTIC FINISH	FINISH AMENITY RESTROOM VANITIES		\$2.00 / SF	DAVID MAY 770.527.2466
LAM-3	PLASTIC LAMINATE	WILSONART	PREMIUM LAMINATE / 7999K-12	FELD ELM / SOFTGRAIN FINISH	CLUBHOUSE AMENITY RESTROOM VANITIES		\$2.00 / SF	DAVID MAY 770.527.2466
SOLID SURFACE								
SS-1	QUARTZ	CAESARSTONE	4011 / 3 CM	CLOUDBURST CONCRETE / MATTE	LEASING LOBBY RECEPTION DESK / FITNESS AMENITY RESTROOMS		\$29.95 / SF	INDYSE CLARK 678.207.5900
SS-2	DEKTON	COSENTINO	INDUSTRIAL COLLECTION / 3CM	TRILUM	MAIL COFFEE BAR		\$28.00 / SF	MELISSA KOSTENKO 470.388.9543
SS-3	QUARTZ	MSI	PREMIUM PLUS / 3 CM	WHITE	RICHEN / CLUBHOUSE AMENITY RESTROOMS / FITNESS / PET SPA	MITER CORNERS OF EDGES AT CLUBHOUSE AMENITY RESTROOMS	\$22.84 / SF	DENISE LAMACINE 470.378.6840
SS-4	GRANITE	LEVANTINA	ANDINO WHITE / 3 CM	ANDINO WHITE / POLISHED	MODEL UNIT		\$10.50 / SF	NOAH KIMBERLIN 678.315.0737
WOOD								
WD-11	REMOVED	REMOVED	REMOVED	REMOVED	REMOVED			
WD-12	WOOD BLOCKS	BEECH CREEK TIMBER	8" X 4" RECLAIMED WOOD BLOCKS	FINISH TBD BY DESIGNER WHEN ORDERING	KITCHEN ISLAND	SEE ELEVATIONS		BEECH CREEK TIMBER 678.789.4577
WOOD STAIN								
WS-1	WOOD STAIN	PER GC	PER GC	TO MATCH WD-11 (SEE CEILING FINISH SCHEDULE)		SUBMIT SAMPLE FOR DESIGNER APPROVAL		

- MILLWORK GENERAL NOTES**
- ALL MILLWORK SHALL COMPLY WITH PROVISIONS OF THE ARCHITECTURAL WOODWORK INSTITUTE (AWI) QUALITY STANDARDS, MOST RECENT EDITION. WORK SHALL BE PERFORMED IN THE HIGHEST GRADE APPLICABLE.
 - PROVIDE SHOP DRAWINGS FOR ALL MILLWORK AND CABINERY BASED ON DRAWINGS AS WELL AS FIELD DIMENSIONS. PROVIDE SAMPLES OF FINISHES FOR APPROVAL PRIOR TO ORDERING AND/OR FABRICATION.
 - CABINET STYLE SHALL BE FLUSH OVERLAY, UNLESS NOTED OTHERWISE.
 - INSTALL STANDING AND RUNNING TRIM WITH MINIMUM NUMBER OF JOINTS POSSIBLE. USING FULL LENGTH PIECES. MITER CORNERS AND SCRIBE SMOOTH AT JAMBS. NO EXPOSED CUTS OR EDGES WILL BE ACCEPTABLE.
 - INSTALL MILLWORK PLUMBING LEVEL AND STRAIGHT. PROVIDE CONCEALED SHIMS AS REQUIRED WITH A MAXIMUM TOLERANCE OF 1/8" IN 8'-0" FOR PLUMB AND LEVEL. SCRIBE AND CUT MILLWORK TO FIT ADJOINING CONSTRUCTION.
 - PROVIDE A FINISHED END PANEL AT ALL EXPOSED CABINET ENDS, UNLESS NOTED OTHERWISE.
 - MATERIAL GRAIN ON CABINETS, DRAWERS AND CABINET BASES SHALL BE CONSISTENT AND RUN IN THE SAME DIRECTION.
 - JOINTS IN STONE/SOLID SURFACE COUNTERTOP SHALL BE AT JOINTS WITH MINIMAL SEALANT EXPOSED.
 - HARDWARE SHALL COMPLY WITH ANSI A188.18 "AMERICAN NATIONAL STANDARD FOR CABINET HARDWARE" (FINISH SHALL BE "PROFESSIONAL" BRUSHED NICKEL UNLESS NOTED IN MANUFACTURER'S LITERATURE). PROVIDE "MATE" RUBBER SILENCERS.
 - ALL CABINETS TO BE FLUSH OVERLAY. DO NOT USE DOOR STOPPING. INTERIOR FINISH AND FILLS TO MATCH EXTERIOR FINISH. FACE FINISH UPPER CABINET DOORS TO EXTEND DOWN TO THE UNDER CABINET FINISH.




Interior Design Firm
 1440 Dutch Valley Place
 Suite 755
 Atlanta, Georgia 30324
 404.872.9777 tel
 www.crosbydesigngroup.com


HISTORY	
DATE	DESCRIPTION
10/1/20	PREP SET

REVISIONS	
NO.	DESCRIPTION


© COPYRIGHT 2015 CROSBY DESIGN GROUP
 THIS DRAWING IS THE PROPERTY OF THE INTERIOR DESIGNER AND MAY NOT BE REPRODUCED OR USED WITHOUT HIS WRITTEN PERMISSION.

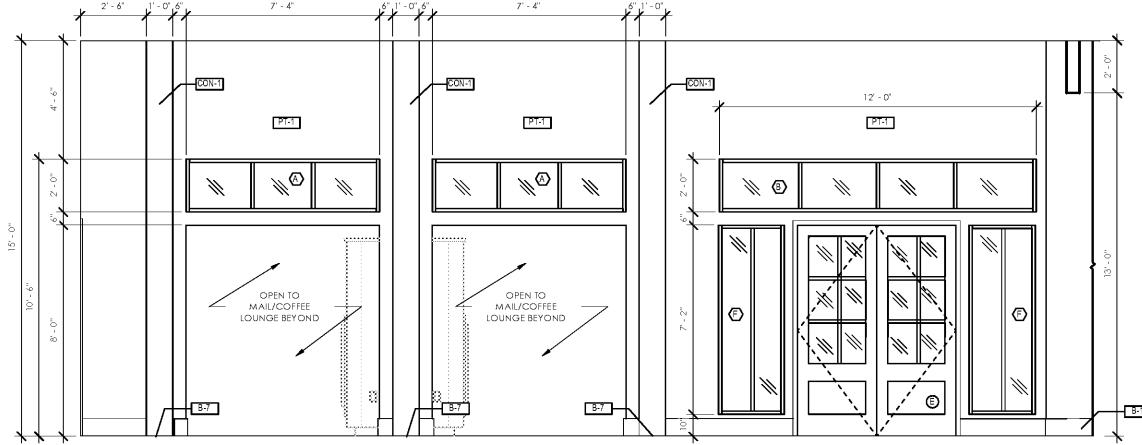


1 ELEVATION - LEASING LOBBY - MAIL/CONFERENCE ENTRY WALL
 3/8" = 1'-0"

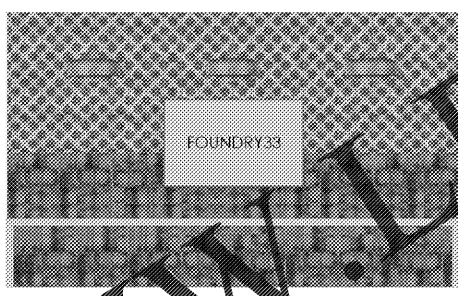


3A LEASING LOBBY FEATURE WALL RECEPTION DESK RENDERING
 3/8" = 1'-0"

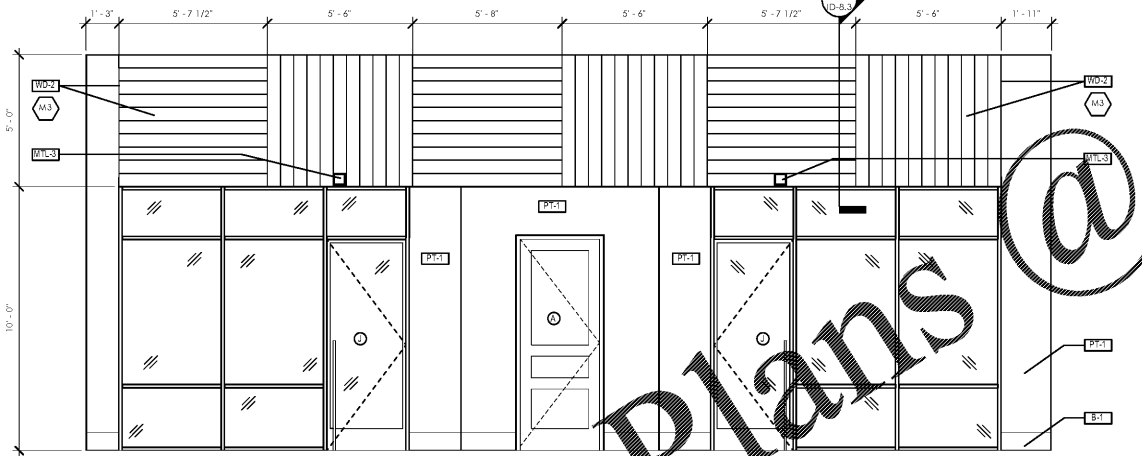


2 ELEVATION - LEASING LOBBY - OFFICE ENTRY WALL
 3/8" = 1'-0"

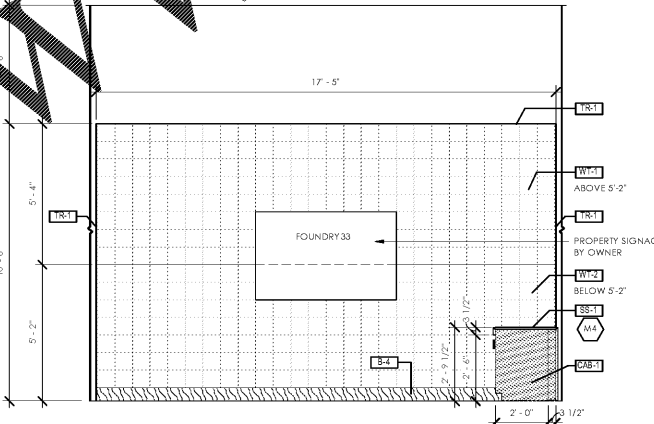


3 ELEVATION - LEASING LOBBY FEATURE WALL (FRONT)
 3/8" = 1'-0"

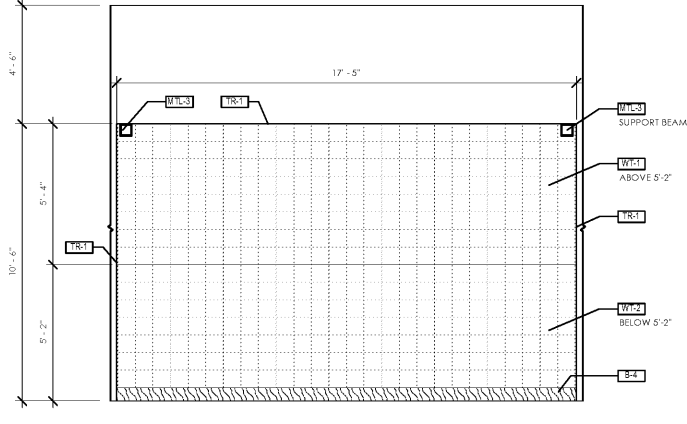


4 ELEVATION - LEASING LOBBY FEATURE WALL (BACK)
 3/8" = 1'-0"

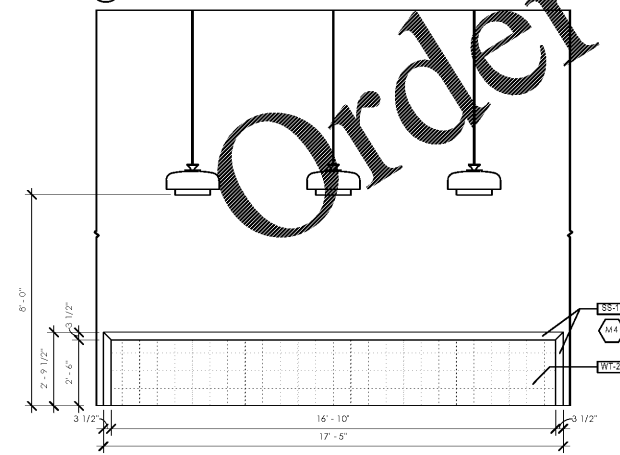


5 ELEVATION - LOBBY RECEPTION DESK (A)
 3/8" = 1'-0"

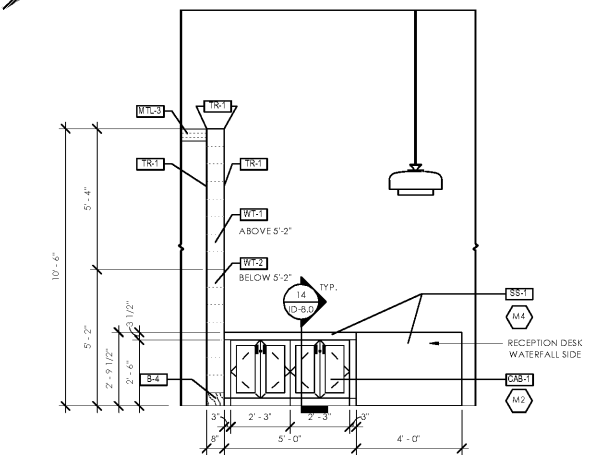

6 ELEVATION - LOBBY RECEPTION DESK (B)
 3/8" = 1'-0"

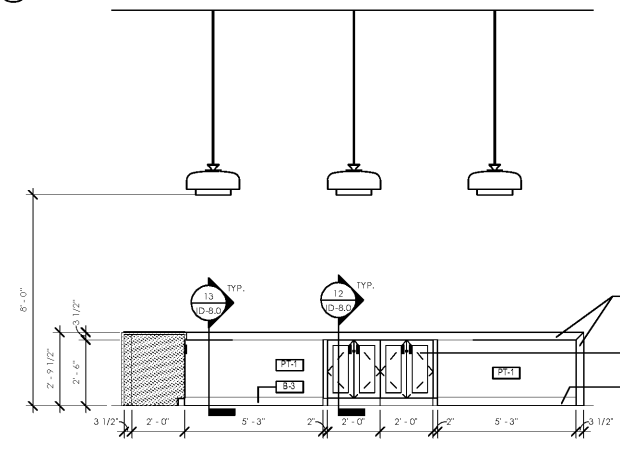

7 ELEVATION - LOBBY RECEPTION DESK (C)
 3/8" = 1'-0"

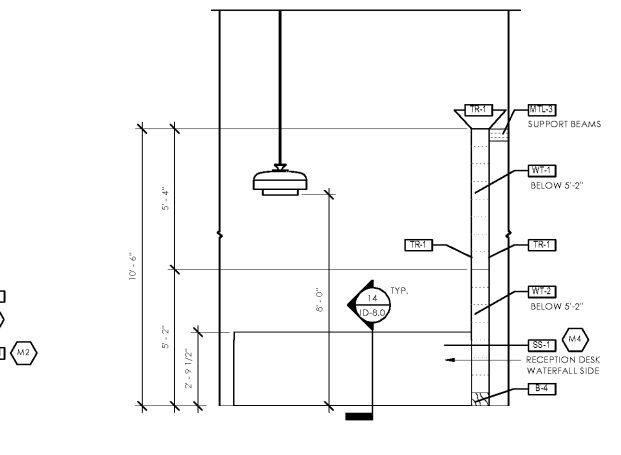

8 ELEVATION - LOBBY RECEPTION DESK (D)
 3/8" = 1'-0"

Order Plans @

FOUNDRY33
 CHATTANOOGA, TN

DATE 06/01/2020

FOUNDRY33

ELEVATION

SHEET NO. ID-7.0

NOT ISSUED FOR CONSTRUCTION
 ISSUED FOR CONSTRUCTION

5/11/2020 4:01:30 PM