



CROSBY
DESIGN GROUP

Crosby Design Group

Interior Design Firm

1440 Dutch Valley Place
Suite 755
Atlanta, Georgia 30324

404.872.9777 tel


www.crosbydesigngroup.com

HISTORY	
DATE	DESCRIPTION

REVISIONS	

© COPYRIGHT 2011 CROSBY DESIGN GROUP
THIS DRAWING IS THE PROPERTY OF THE INTERIOR DESIGNER AND MAY NOT BE REPRODUCED OR USED WITHOUT THE WRITTEN PERMISSION.

Order Plans @ www.LDOnline.com

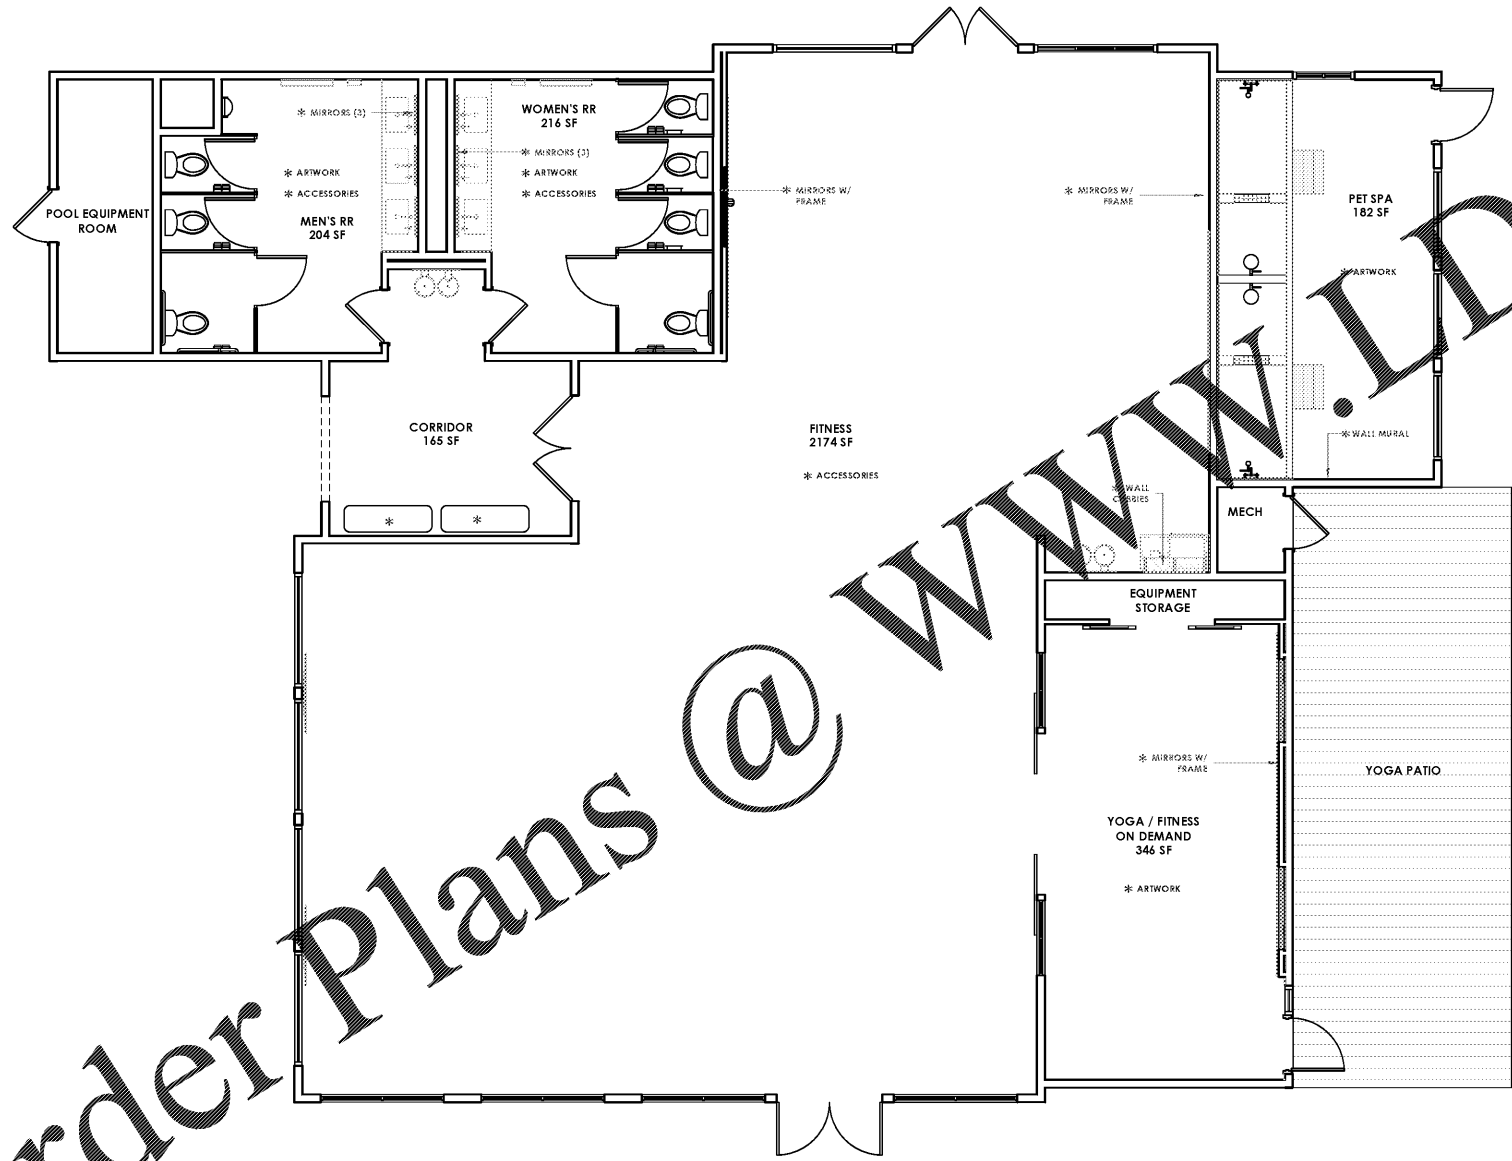

FURNITURE PLAN ONLY

CONSTRUCTION COST
BUILT OR PROVIDED THROUGH GC AND/OR BY MANUFACTURERS LISTED IN MILLWORK SCHEDULE
SEE ELECTIONS, SECTIONS, AND SCHEDULES FOR CONSTRUCTION & FINISHING DETAILS

FF&E COST
SELECTION, DELIVERY AND INSTALL PROVIDED THROUGH CROSBY DESIGN GROUP

1 FURNITURE PLAN - FITNESS AMENITY BUILDING
1/4" = 1'-0"

DATE 06/01/2020

FOUNDRY33

SHEET TITLE
FURNITURE PLAN - FITNESS AMENITY BUILDING

SHEET NO.
ID-11.1

NOT ISSUED FOR CONSTRUCTION
ISSUED FOR CONSTRUCTION

5/12/2020 4:23:18 PM

FOUNDRY33
CHATTANOOGA, TN