




1A TYP BRIDGE INSTALLATION
SCALE: N.T.S.

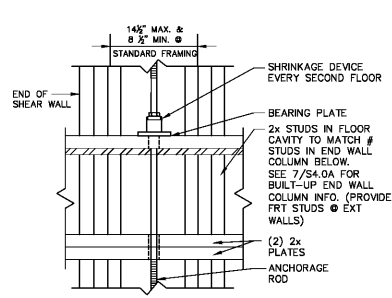

1B TYP BRIDGE INSTALLATION
SCALE: N.T.S.

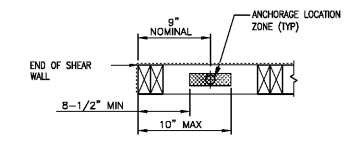

1C TYP ANCHOR BOLT PLAN
SCALE: N.T.S.

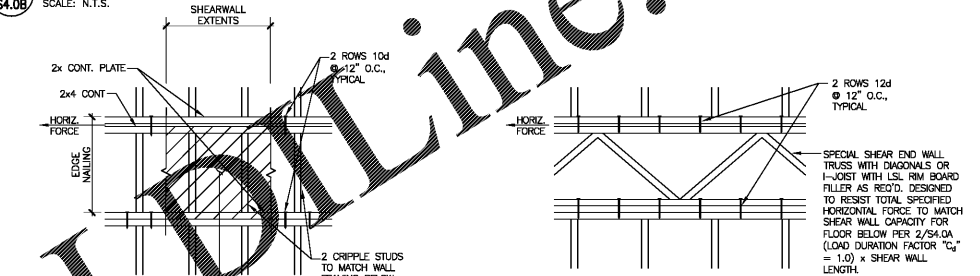


2 TRUSS PARALLEL TO SHEAR WALL OR PARTY WALL w/o SPECIAL SHEAR END WALL TRUSS
SCALE: N.T.S.


3 TRUSS PARALLEL TO SHEAR WALL w/ SPECIAL SHEAR ENDWALL TRUSS
SCALE: N.T.S.

1 TYP ANCHORAGE ELEV
SCALE: N.T.S.


1D SECTION NOT USED
SCALE: N.T.S.

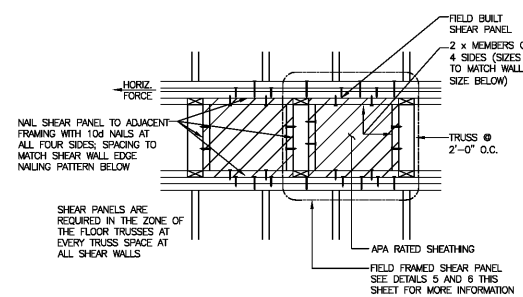


4 FIELD BUILT SHEAR PANEL (FLOOR TRUSSES PERPENDICULAR)
SCALE: N.T.S.

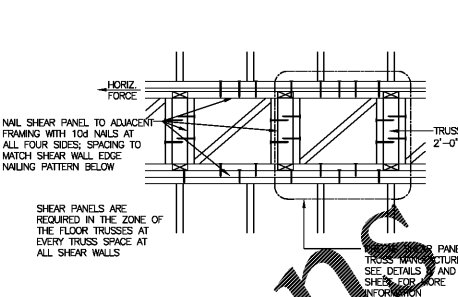


5 TRUSS MANUF. SHEAR PANEL (FLOOR TRUSSES PERPENDICULAR)
SCALE: N.T.S.

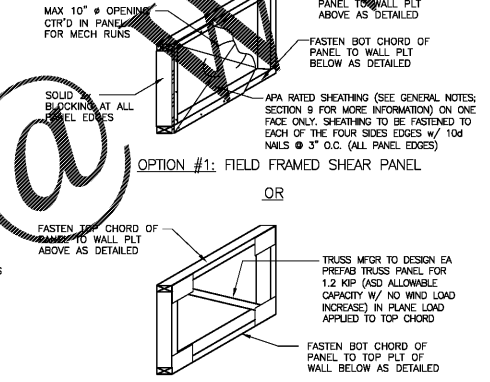


6 TYPICAL SHEAR PANEL BLOCKING ABOVE LOAD BEARING SHEAR WALL
SCALE: N.T.S.

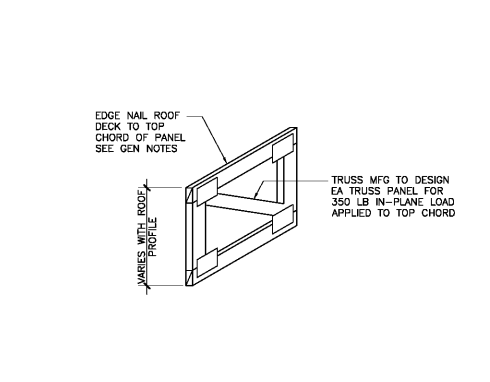


7 TYPICAL SHEAR PANEL BLOCKING ABOVE LOAD BEARING SHEAR WALL
SCALE: N.T.S.

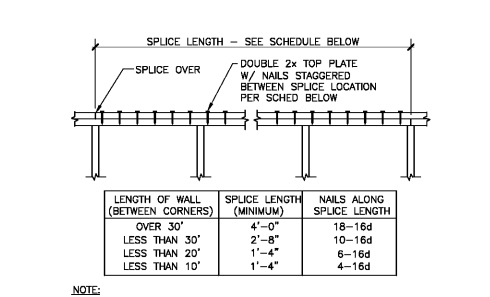


8 TYPICAL TOP PLATE SPLICE
SCALE: N.T.S.

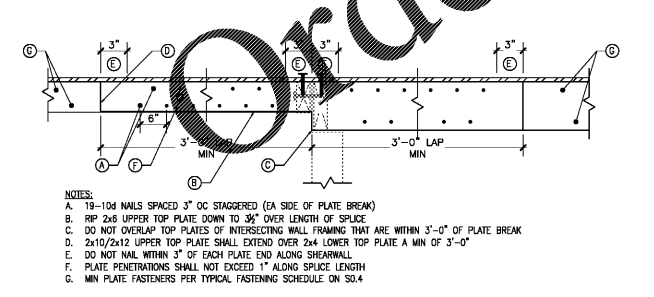

9A TYP SHEAR WALL 2x4 TO 2x6 PLATE SPLICE
SCALE: N.T.S.

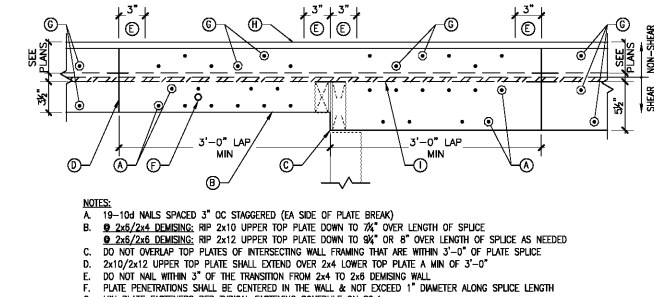

9B TYP SHEAR WALL 2x4 TO 2x6 PLATE SPLICE
SCALE: N.T.S.

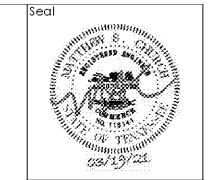

Project: 1928.00
CADD File:
Drawn By: AVG
Checked By: TQ
Permit Release:
May 15, 2020
Construction Release Set:
May 15, 2020
Revisions
No. Date Description

ASI / RFI Revisions
No. Date Description

Borough 33
an Apartment Community by
33 Broad MF, LLC
in Chattanooga, Tennessee

Drawing Title:
SHEARWALL ANCHORAGE
DETAILS & SCHEDULES
S4.0b
ISSUED FOR CONSTRUCTION