



ZPA
PODDE & PODDE ARCHITECTURE
 5736 Westchester Road, Suite 100
 Memphis, TN 38119
 Phone: 901.223.4214
 www.zpa.com
 LICENSE #19172

DAVIS
CHURCH
STRUCTURAL ENGINEERS
 7905 Westside Parkway, Ste. 200
 Alpharetta, GA 30009
 (770) 642-1212

Project: 1928.00
 CADD File:
 Drawn By: AVG
 Checked By: TQ

Permit Release:
 May 15, 2020
 Construction Release Set:
 May 15, 2020

Revisions

No.	Date	Description

ASI / RFI Revisions

No.	Date	Description


© 2019 Podde & Podde Architecture, LLC
 Drawings and specifications are and shall remain the
 property of Podde & Podde Architecture, LLC and shall not
 be used or reproduced in whole or part in any form
 without prior written consent of Podde & Podde
 Architecture, LLC.

Borough 33
 an Apartment Community by
 33 Broad MF, LLC
 in Chattanooga, Tennessee

Drawing Title:
 FITNESS - BRACING PLAN

S10.4X

ISSUED FOR CONSTRUCTION

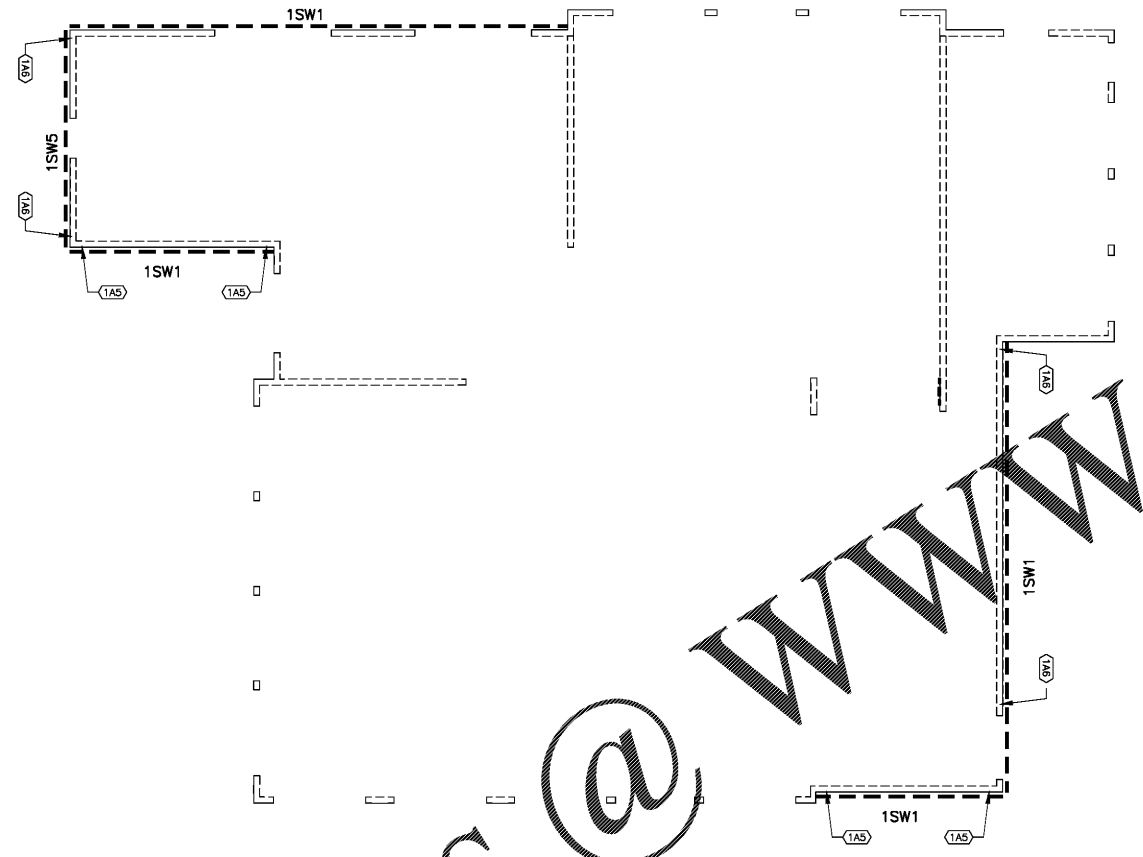

- BRACING PLAN NOTES:**
- # OF STORES SHEARWALL IS REQ'D
 1. 4SW1 DENOTES SHEAR WALL MARK. SEE 2/S4.0a & 3/S4.0a FOR SHEAR WALL SCHEDULES.
 - # OF STORES MAIN ANCHOR IS REQ'D
 2. 4AT DENOTES SHEAR WALL END ANCHORAGE. SEE 7/S4.0a FOR SCHEDULE.
 - END ANCHOR RUN TYPE
 3. * DENOTES TO ALIGN ANCHOR W/ ANCHOR AT FLOOR ABOVE OR BELOW.
 - UNIT ANCHOR RUN TYPE
 4. 1AS DENOTES UNIT ANCHOR NUMBER. SEE S4.1 FOR ADD'L INFO.
 - SEE DWG S4.0c FOR STUD FRAMING SCHEDULES & ADD'L INFO.
 - SEE 3/S4.0a FOR SHEATHING ATTACHMENT LOCATIONS AT SHEAR WALLS.
 - SEE 1A & 1B/S4.0a FOR TYPICAL SHEAR WALL ELEVATION DETAILS.
 - SEE 1/S4.0b FOR SHEAR WALL END ANCHORAGE LOCATION DETAILS.
 - SEE 1A-1B/S4.0b FOR DETAILS AT SHEAR WALL END ANCHORAGE CONNECTIONS.
 - SEE 9A & 9B/S4.0b FOR 2x6 TO 2x4 TOP PLATE SPLICE AT SHEAR WALLS.
 - SEE 1/S7.0 FOR MAX ALLOWABLE TOP PLATE PENETRATIONS AT SHEAR WALLS.
 - SEE 4-6/S4.0a FOR INTERSECTING SHEAR WALL FRAMING DETAILS.
 - SEE DWG S4.0a & S4.0b & GENERAL NOTES FOR ADD'L BRACING INFO.
 - WHERE EXTERIOR BUMPOUTS INTERSECT EXTERIOR SHEAR WALL ON SHEATHING SIDE, FASTEN SHEAR WALL SHEATHING PRIOR TO FRAMING ADJACENT BUMPOUT WALL.
 - ALL SHEAR WALLS SHALL BE TEMPORARILY BRACED DURING ALL PHASES OF CONSTRUCTION UNTIL PROPERLY SHEATHED PER S10.#X SERIES DRAWINGS.

1 FITNESS - BRACING PLAN
 SCALE: 3/16" = 1'-0"

Order Plans @ www.LDOnline.com