


Order Plans

WWW.IDIline.com

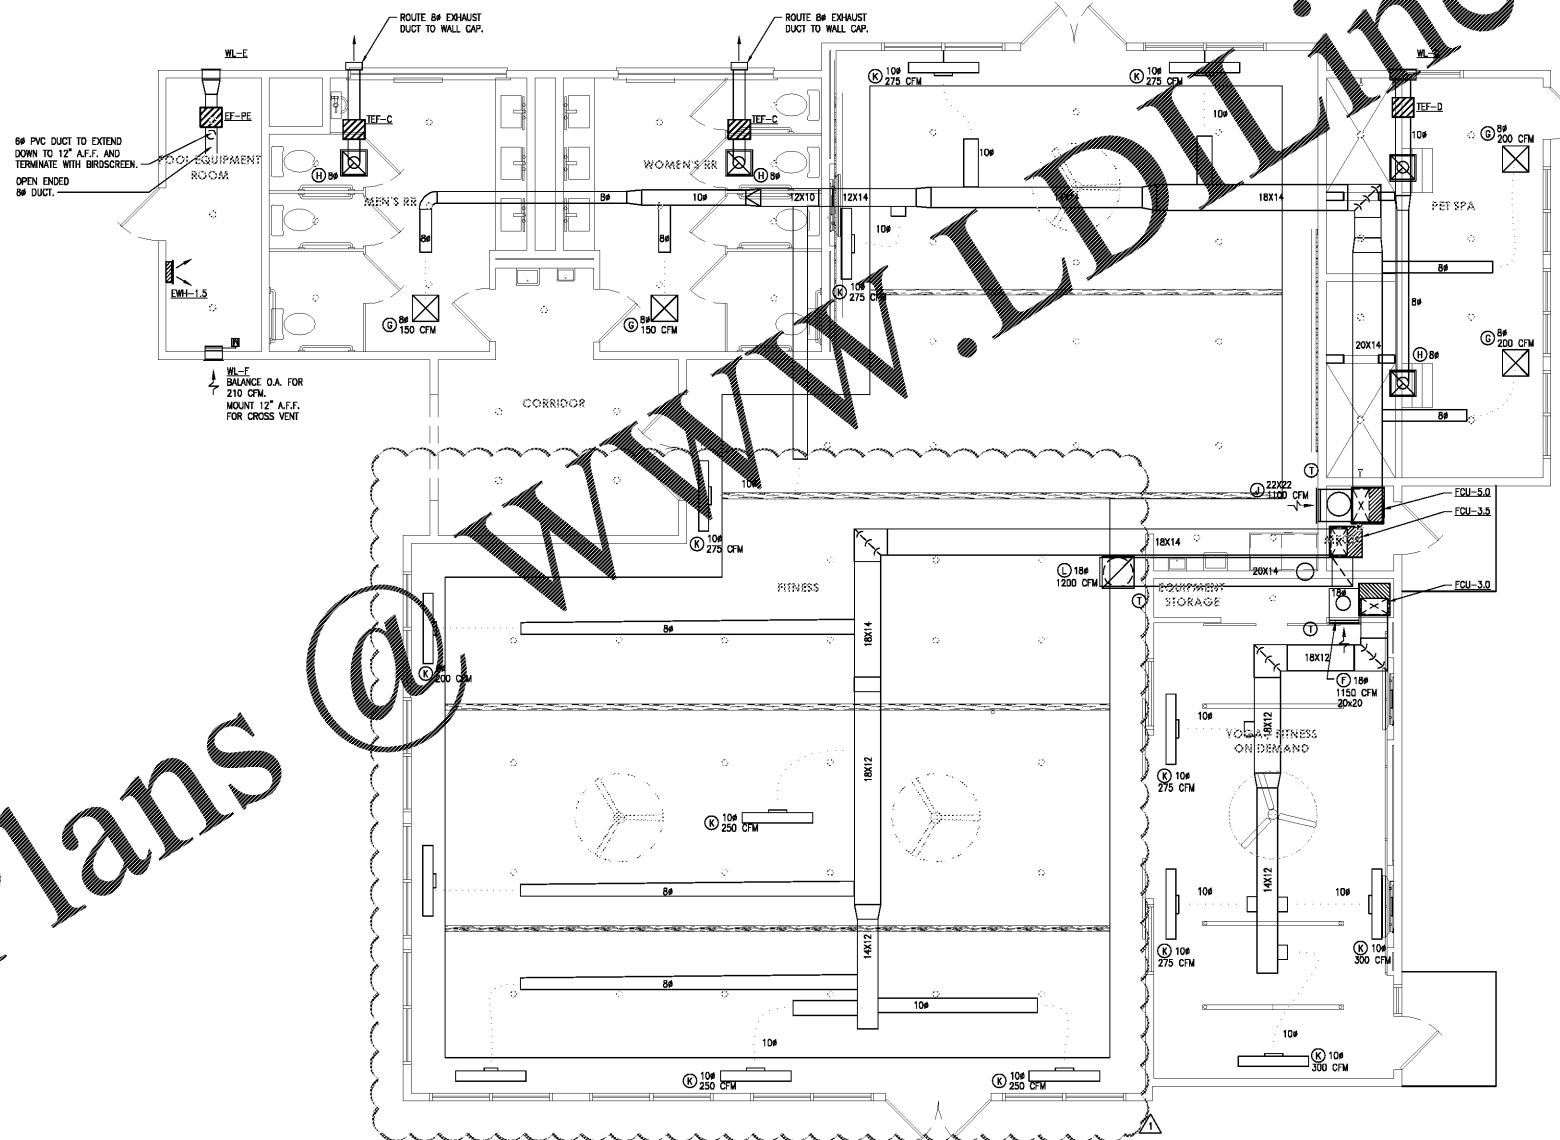

1 Fitness - HVAC
Scale: 1/4" = 1'-0"

Seal

03/19/21

ZPA

POOLE & POOLE ARCHITECTURE
3736 Winterfield Road, Suite 102
Midlothian, Virginia 23113
Telephone 804.225.0215
www.zpa.net

Project: 1928
CADD File:
Drawn By: NT
Checked By: CB

Permit Release:
May 15, 2020
Construction Release Set:
May 15, 2020

Revisions

No.	Date	Description
1	03/19/21	Owner Comments

ASI / RFI Revisions

No.	Date	Description
-----	------	-------------

© 2019 Poole & Poole Architecture, LLC. Drawings and specifications are not to remain the property of Poole & Poole Architecture, LLC and shall be used for the project and not to be used for any other project without the written consent of Poole & Poole Architecture, LLC.

PHILLIP S. GRADNICK
ENGINEERING, P.C.
110 W. Riverside Drive
Chattanooga, TN 37403
License No. 40001
Exp. 12/31/2022

Borough 33
an Apartment Community by
33 Broad MF, LLC
in Chattanooga, Tennessee

Drawing Title:
Fitness
Building Plan - HVAC

M6.3

ISSUED FOR CONSTRUCTION