



ZPA
POOLE & POOLE ARCHITECTURE
 3736 Winterfield Road, Suite 102
 Midlothian, Virginia 23113
 Telephone 804.225.0215
 www.zpa.net

Project: 1928
 CADD File:
 Drawn By: JC
 Checked By: CB

Permit Release:
 May 15, 2020
 Construction Release Set:
 May 15, 2020

Revisions

No.	Date	Description
1	03/19/21	Owner Comments

ASI / RFI Revisions

No.	Date	Description
-----	------	-------------

© 2019 Poole & Poole Architecture, LLC
 Drawings and specifications are the property of Poole & Poole Architecture, LLC and shall not be used or reproduced in whole or part without the written consent of Poole & Poole Architecture, LLC.

PROS: JAMES GRADICK
ENGINEERING, P.C. REG. # 12289
 1216 W. Belmont Avenue
 Chattanooga, TN 37408
 (423) 263-8811
 (423) 843-8827


Borough 33
 an Apartment Community by
 33 Broad MF, LLC
 in Chattanooga, Tennessee

Drawing Title:
 Maintenance
 Garage 7 - HVAC

M6.5

ISSUED FOR CONSTRUCTION

Order Plans @ www.LDILine.com

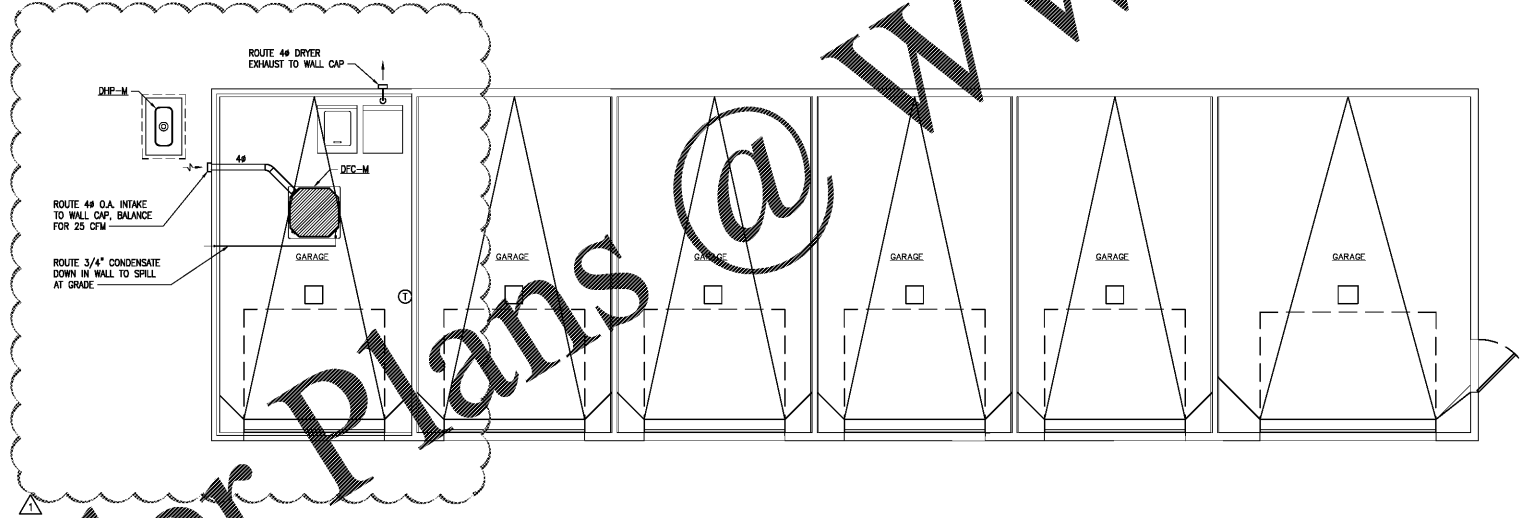

① Garage 7 - Maintenance - HVAC
 Scale: 1/4" = 1'-0"