

- NOTES:
 1. SEE POLX SERIES FOR GENERAL NOTES, SCHEDULES, AND DETAILS.
 2. SEE P2.X SERIES FOR BUILDING PLAN WATER, WASTE AND VENT PIPING.
 3. THERE SHALL NOT BE ANY WASTE OR WATER PIPING ABOVE ELECTRICAL PANELS.



POOLE & POOLE ARCHITECTURE
 3736 Winterfield Road, Suite 102
 Midlothian, Virginia 23113
 Telephone 804.275.0215
 www.zpa.net

Project: 1928
 CADD File:
 Drawn By: NT
 Checked By: BE

Permit Release:
 May 15, 2020
 Construction Release Set:
 May 15, 2020

No.	Date	Description

No.	Date	Description


© 2019 Poole & Poole Architecture, LLC
 Design and specifications are the property of Poole & Poole Architecture, LLC and shall not be used or reproduced without the written consent of Poole & Poole Architecture, LLC.




Borough 33
 an Apartment Community by
33 Broad MF, LLC
 in Chattanooga, Tennessee

Drawing Title:
 Unit Plan


P1.8

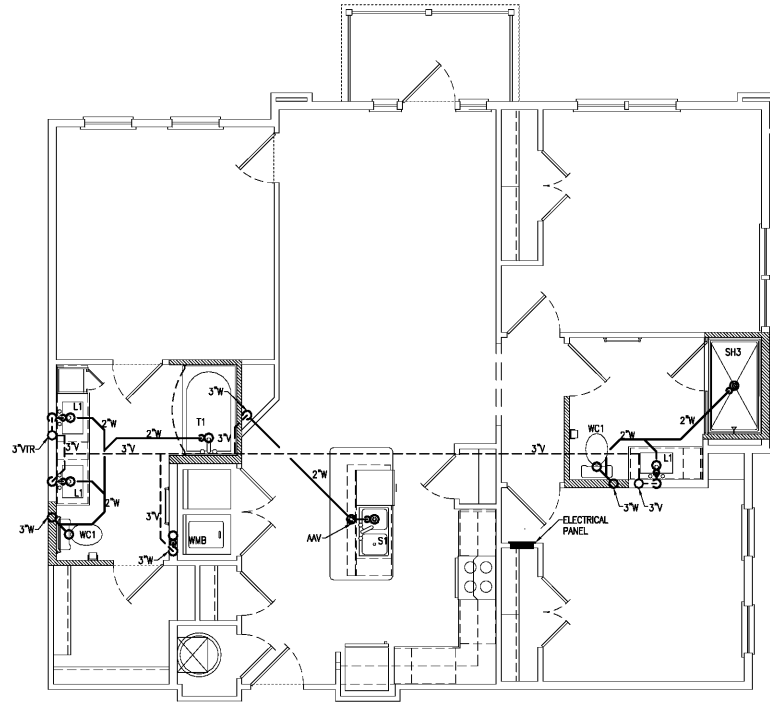


1 Unit C1 - Top Floor - S,W,&V
 Scale: 1/4" = 1'-0" Plan

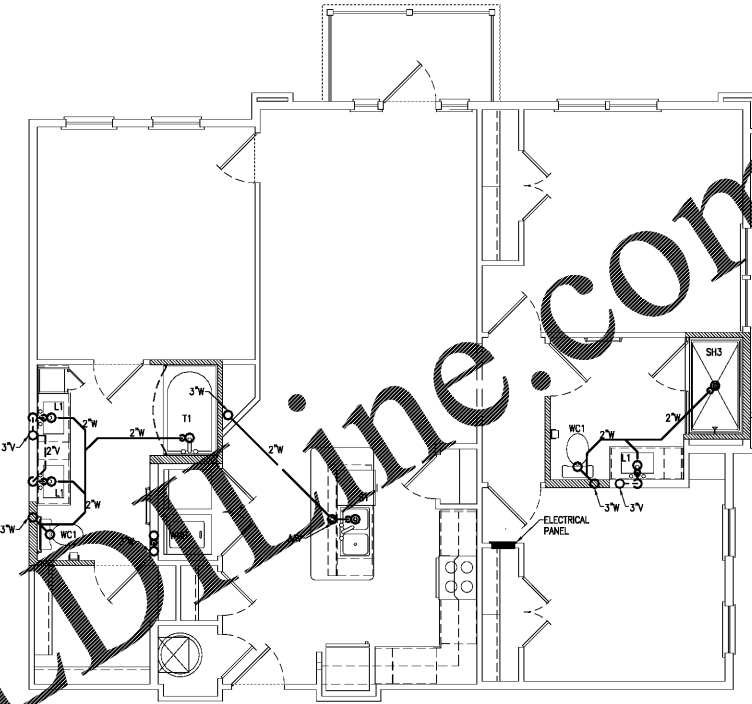

2 Unit C1 - Typical Floor - S,W,&V
 Scale: 1/4" = 1'-0" Plan

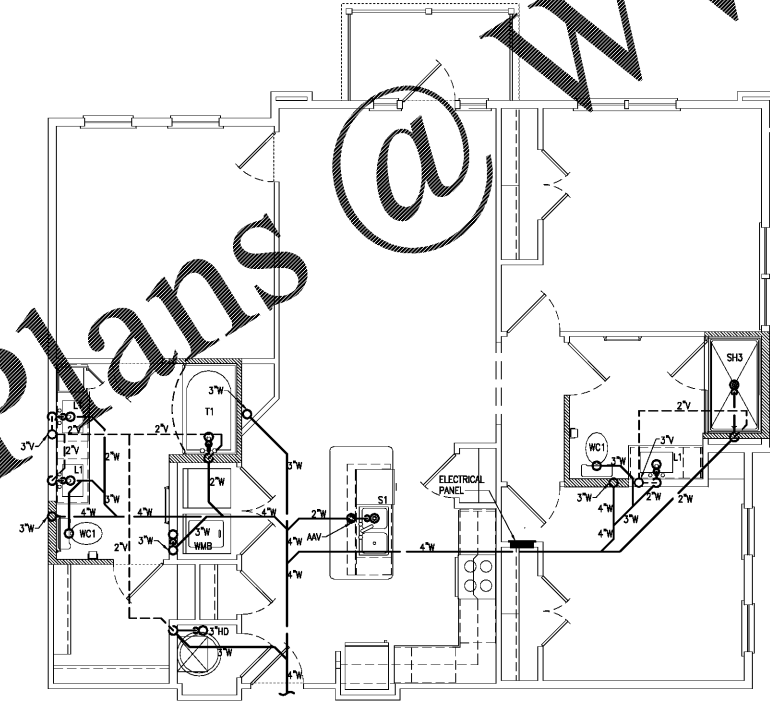

3 Unit C1 - Bottom Floor - S,W,&V
 Scale: 1/4" = 1'-0" Plan

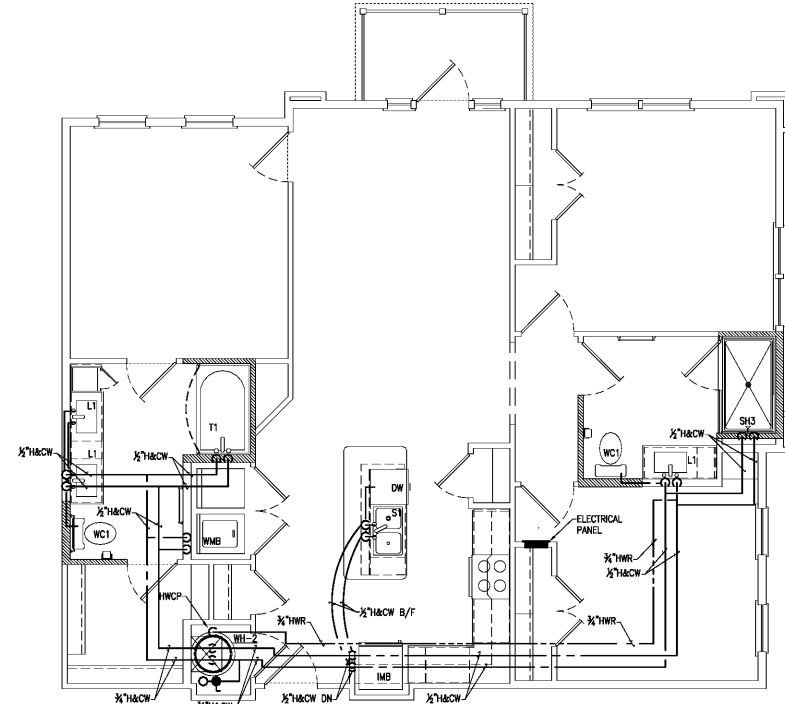

4 Unit C1 - Typical Floor - Water
 Scale: 1/4" = 1'-0" Plan

Order Plans @ www.LDOnline.com