

NOTES:
1. SEE P.O.X. SERIES FOR GENERAL NOTES, SCHEDULES, AND DETAILS.
2. SEE P.I.X. SERIES FOR UNIT PLAN WATER, WASTE AND VENT PIPING AND FIXTURE TAGS.
3. ALL VERTICAL RISERS SHALL HAVE A WALL CLEANOUT AT THE BASE OF THE STACK.
① 4# VAPOR VENT FROM BELOW SLAB. SEE P.O.3 FOR PIPING DETAIL. UNDERGROUND PIPING BY VAPOR MITIGATION CONSULTANT.



ZPA
POOLE & POOLE ARCHITECTURE
3736 Winterfield Road, Suite 102
Middleton, Virginia 23113
Telephone 804.275.0215
www.zpa.net

Project: 1928
CADD File:
Drawn By: NT
Checked By: BE

Permit Release:
May 15, 2020
Construction Release Set:
May 15, 2020

Revisions

No.	Date	Description

ASI / RFI Revisions

No.	Date	Description

© 2019 Poole & Poole Architecture, LLC. All design and specifications are the sole property of Poole & Poole Architecture, LLC and shall not be used or reproduced without prior written consent of Poole & Poole Architecture, LLC.


PRISONS GRADICK ENGINEERING, F.C.
1218 W. HICKORY DRIVE
CHATTANOOGA, TN 37628
202-344-1612

Borough 33
an Apartment Community by
33 Broad MF, LLC
in Chattanooga, Tennessee

Drawing Title:
Building 1
Building Plan

P2.1a

Order Plans @

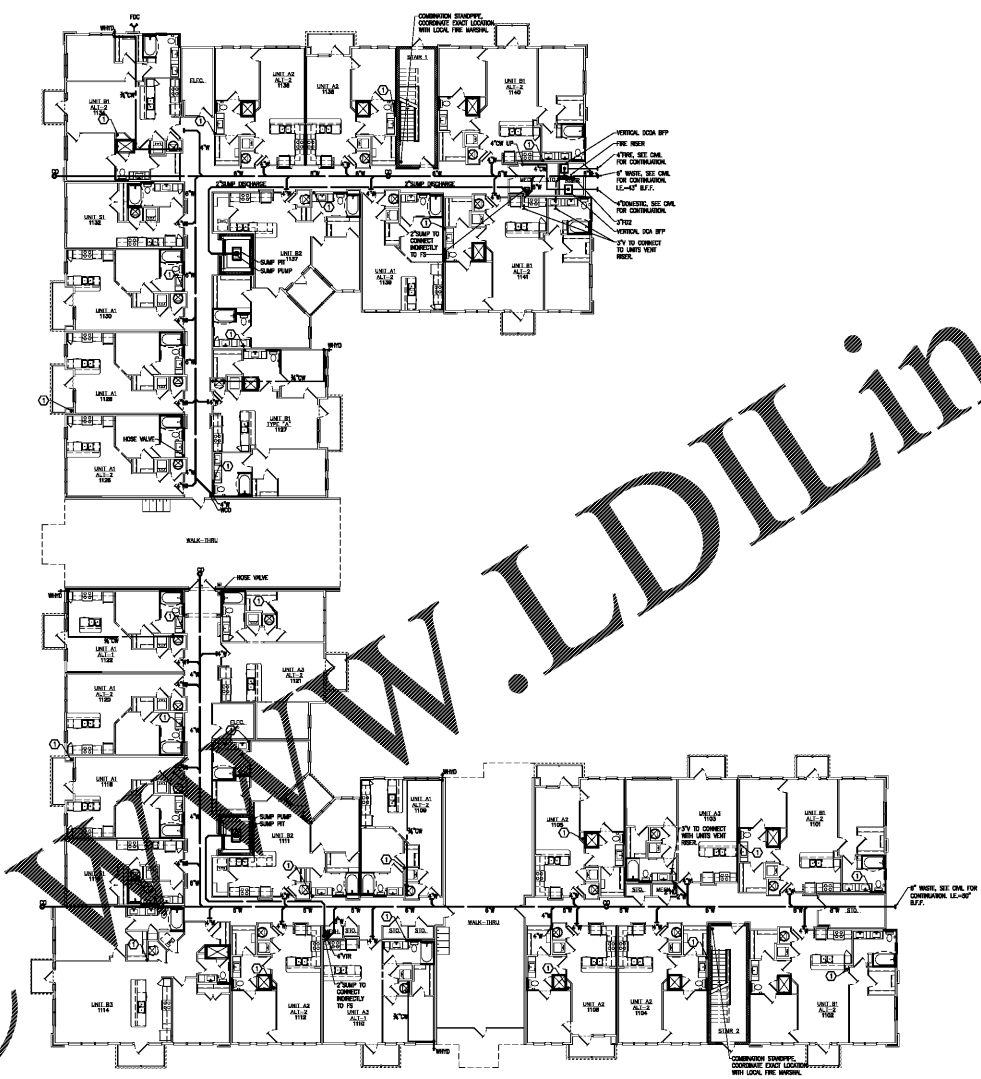

① Building 1 - First Level
Scale: 3/32" = 1'-0"

Plan

REVISIONS: P&P/ANR/STP/TY/MSI