



Order Plans @ www.lpdline.com

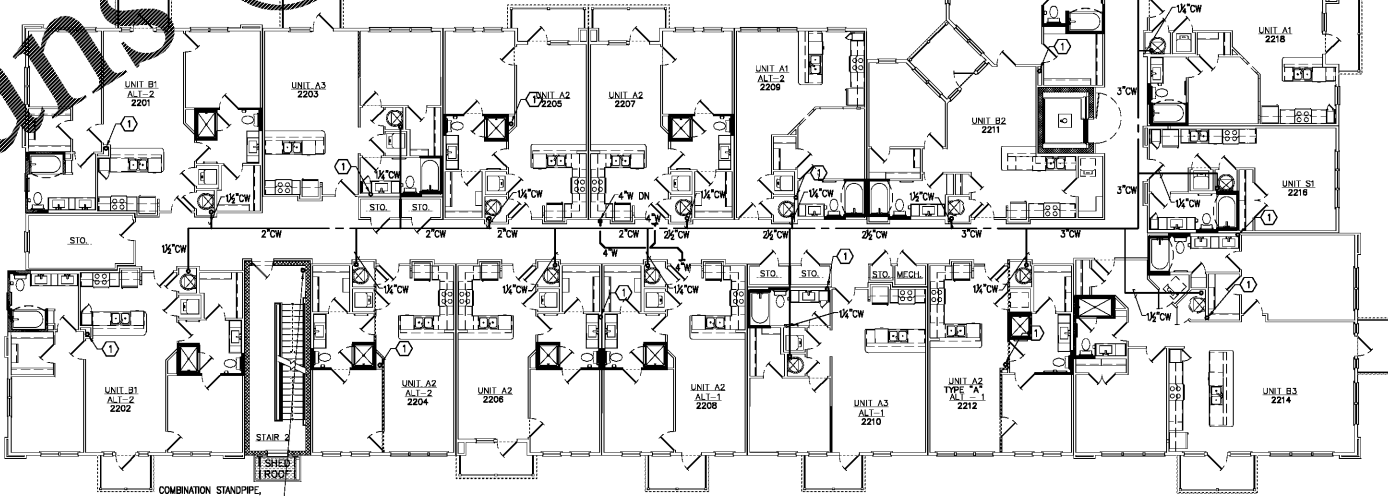

1 Building 2 - Second Level
Scale: 3/32" = 1'-0"

NOTES:
1. SEE P.O.X SERIES FOR GENERAL NOTES, SCHEDULES, AND DETAILS.
2. SEE P.I.X SERIES FOR UNIT PLAN WATER, WASTE AND VENT PIPING AND FIXTURE TAGS.
3. ALL VERTICAL RISERS SHALL HAVE A WALL CLEANOUT AT THE BASE OF THE STACK.
① 4# VAPOR VENT. SEE P.O.3 FOR PIPING DETAIL. UNDERGROUND PIPING BY VAPOR MITIGATION CONSULTANT.

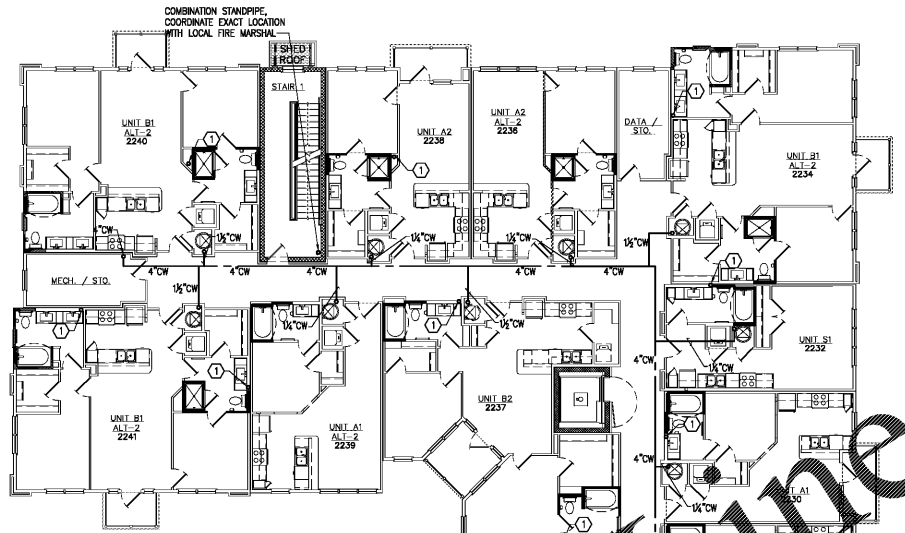

Project: 1928
CADD File:
Drawn By: NT
Checked By: BE

Permit Release:
May 15, 2020
Construction Release Set:
May 15, 2020

Revisions

No.	Date	Description


ASI / RFI Revisions

No.	Date	Description

© 2019 Poole & Poole Architects, LLC
Design and specifications are the property of Poole & Poole Architects, LLC and shall not be used or reproduced without the prior written consent of Poole & Poole Architects, LLC.

PRISSE BRADICK
ENGINEERING, F.C. STATE #045210001
101 W. Brentwood
Brentwood, TN 37027

Borough 33
an Apartment Community by
33 Broad MF, LLC
in Chattanooga, Tennessee

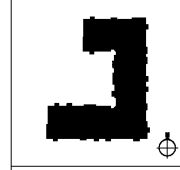

Drawing Title:
Building 2
Building Plan

P2.2b

REVISIONS: P.O.3, P.I.X, P.O.1, P.O.2, P.O.4, P.O.5, P.O.6,P.O.99, P.O.100