


Order Plans @ WWW.LDOnline.com

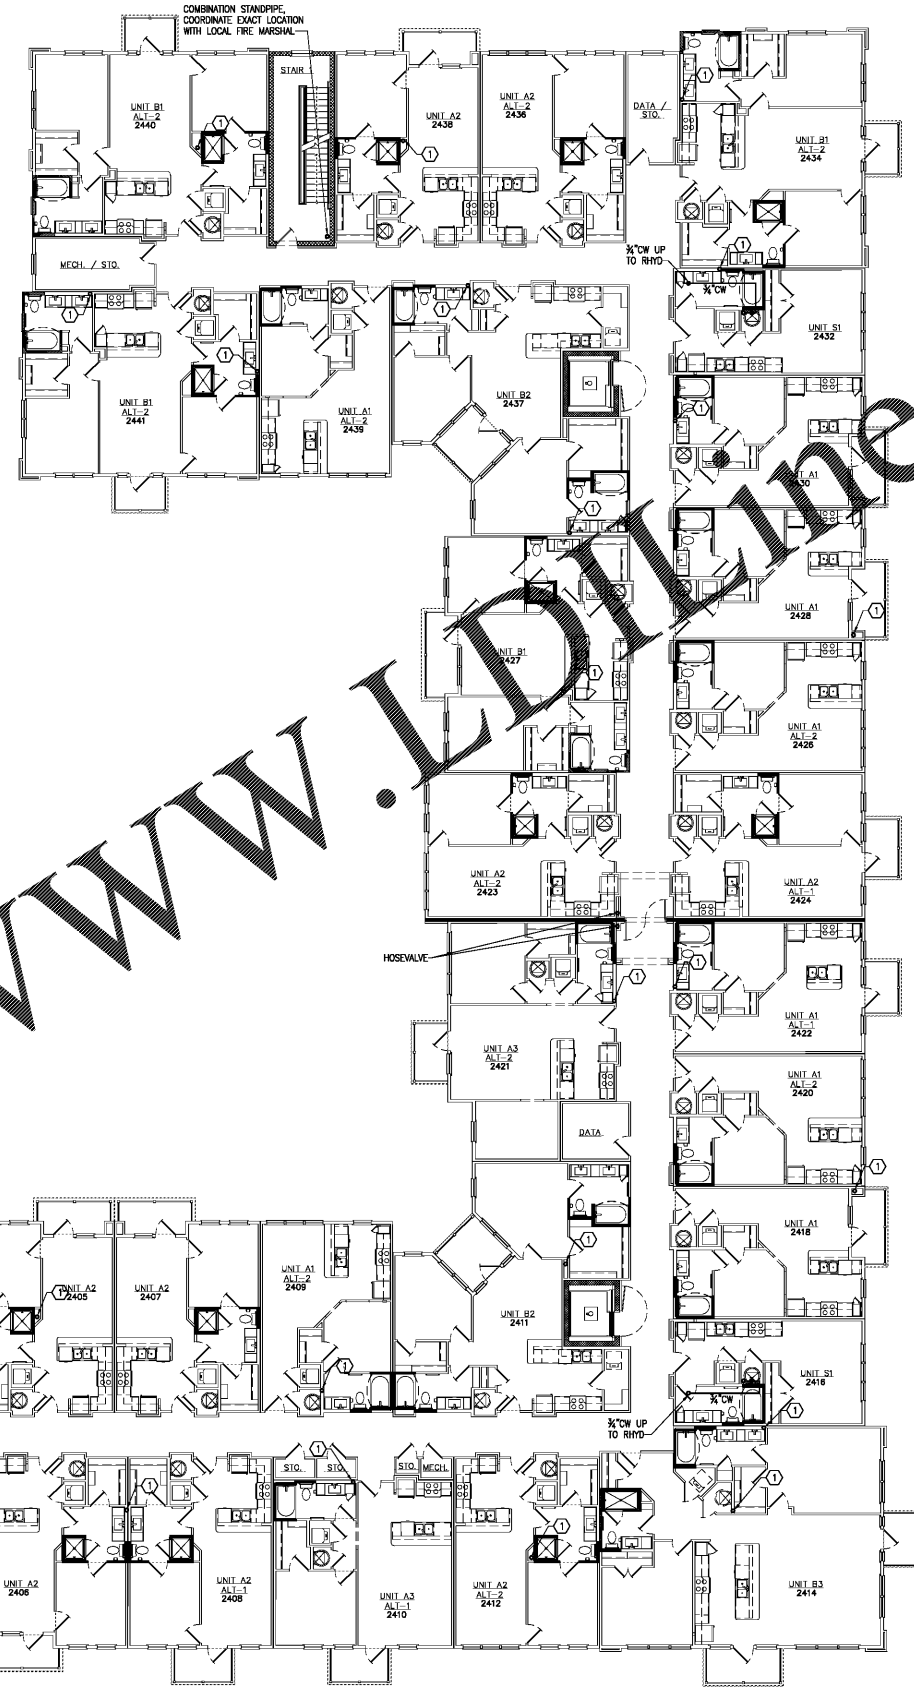

- NOTES:
1. SEE P.O.X SERIES FOR GENERAL NOTES, SCHEDULES, AND DETAILS.
 2. SEE P.I.X SERIES FOR UNIT PLAN WATER, WASTE AND VENT PIPING AND FIXTURE TAGS.
 3. ALL VERTICAL RISERS SHALL HAVE A WALL CLEANOUT AT THE BASE OF THE STACK.
 - ① 4# VAPOR VENT. SEE P.O.3 FOR PIPING DETAIL. UNDERGROUND PIPING BY VAPOR MITIGATION CONSULTANT.



ZPA
POOLE & POOLE ARCHITECTURE
 3736 Winterfield Road, Suite 102
 Midlothian, Virginia 23113
 Telephone 804.275.0215
 www.zpa.net

Project: 1928
 CADD File:
 Drawn By: NT
 Checked By: BE

Permit Release:
 May 15, 2020
 Construction Release Set:
 May 15, 2020

Revisions

No.	Date	Description

ASI / RFI Revisions

No.	Date	Description

© 2019 Poole & Poole Architecture, LLC
 Drawings and specifications are the property of Poole & Poole Architecture, LLC and shall not be used or reproduced in whole or part in any form without prior written consent of Poole & Poole Architecture, LLC.



Borough 33
 an Apartment Community by
33 Broad MF, LLC
 in Chattanooga, Tennessee



Drawing Title:
 Building 2
 Building Plan

P2.2d

① Building 2 - Fourth Level
 Scale: 3/32" = 1'-0"

REVISIONS