

- NOTES:
 1. SEE P.O.X. SERIES FOR GENERAL NOTES, SCHEDULES, AND DETAILS.
 2. SEE P.I.X. SERIES FOR UNIT PLAN WATER, WASTE AND VENT PIPING AND FIXTURE TAGS.
 3. ALL VERTICAL RISERS SHALL HAVE A WALL CLEANOUT AT THE BASE OF THE STACK.
 ① #4 VAPOR VENT FROM BELOW SLAB. SEE P.O.3 FOR PIPING DETAIL. UNDERGROUND PIPING BY VAPOR MITIGATION CONSULTANT.



ZPA
POOLE & POOLE ARCHITECTURE
 3736 Winterfield Road, Suite 102
 Midlothian, Virginia 23113
 Telephone 804.275.0215
 www.zpa.net

Project: 1928
 CADD File:
 Drawn By: NT
 Checked By: BE
 Permit Release:
 May 19, 2020
 Construction Release Set:
 May 19, 2020


Revisions

No.	Date	Description

ASI / RFI Revisions


No.	Date	Description

© 2019 Poole & Poole Architecture, LLC. Drawing and specifications are the sole property of Poole & Poole Architecture, LLC and shall not be used or reproduced without the prior written consent of Poole & Poole Architecture, LLC.
 POOLE & POOLE ARCHITECTURE, F.C. 1928 BROAD MIDDLE AVENUE, SUITE 102, MIDLOTHIAN, VA 23113
 POOLE & POOLE ARCHITECTURE, F.C. 1928 BROAD MIDDLE AVENUE, SUITE 102, MIDLOTHIAN, VA 23113
 THIS DRAWING IS AN INSTRUMENT OF SERVICE. IT IS THE PROPERTY OF POOLE & POOLE ARCHITECTURE, F.C. AND SHALL REMAIN THE PROPERTY OF POOLE & POOLE ARCHITECTURE, F.C. UNLESS OTHERWISE SPECIFIED IN WRITING. IT IS NOT TO BE REPRODUCED, COPIED, OR TRANSMITTED IN ANY FORM OR BY ANY MEANS, ELECTRONIC OR MECHANICAL, INCLUDING PHOTOCOPYING, RECORDING, OR BY ANY INFORMATION STORAGE AND RETRIEVAL SYSTEM. POOLE & POOLE ARCHITECTURE, F.C. ASSUMES NO LIABILITY FOR ANY DAMAGE OR LOSS OF PROFITS OR BUSINESS INTERRUPTIONS, WHETHER CAUSED BY NEGLIGENCE OR OTHERWISE, ARISING FROM THE USE OF THIS DRAWING. POOLE & POOLE ARCHITECTURE, F.C. IS NOT A CONTRACTOR. CONSULT A LICENSED PROFESSIONAL ENGINEER OR ARCHITECT FOR ANY CONSTRUCTION PROJECTS.

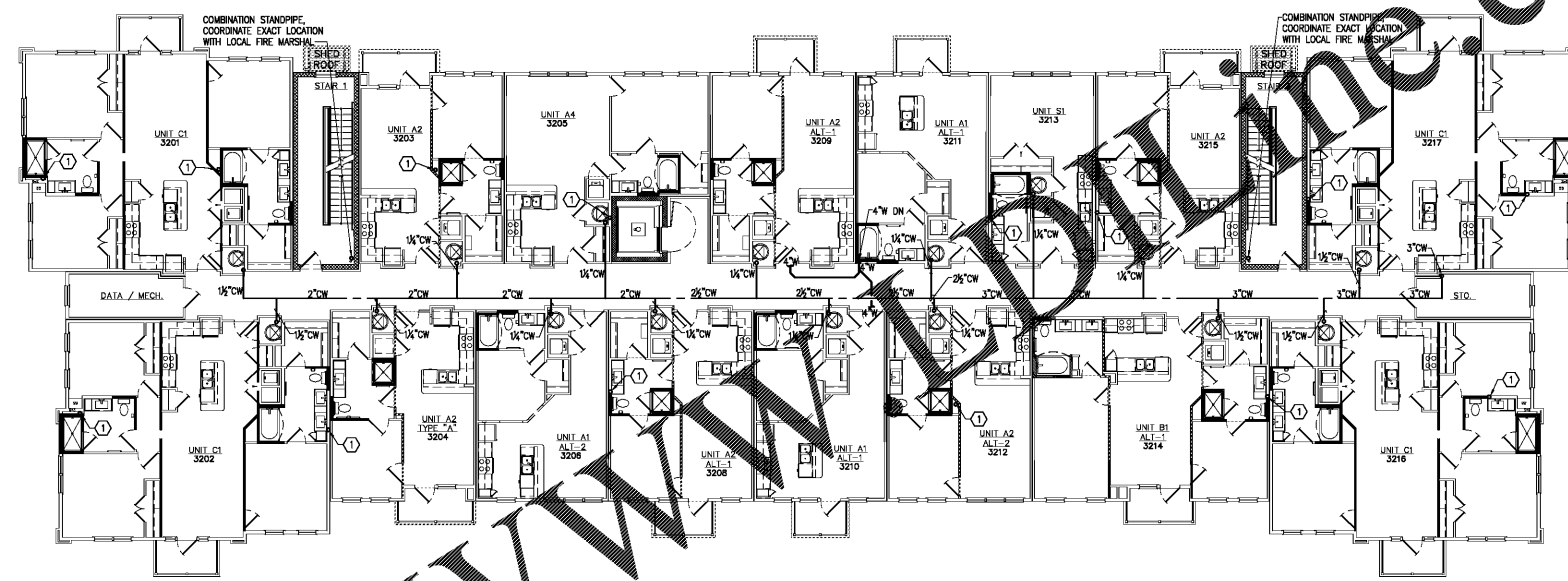

② Building 3 - Second Level
 Scale: 3/32" = 1'-0"

Plan

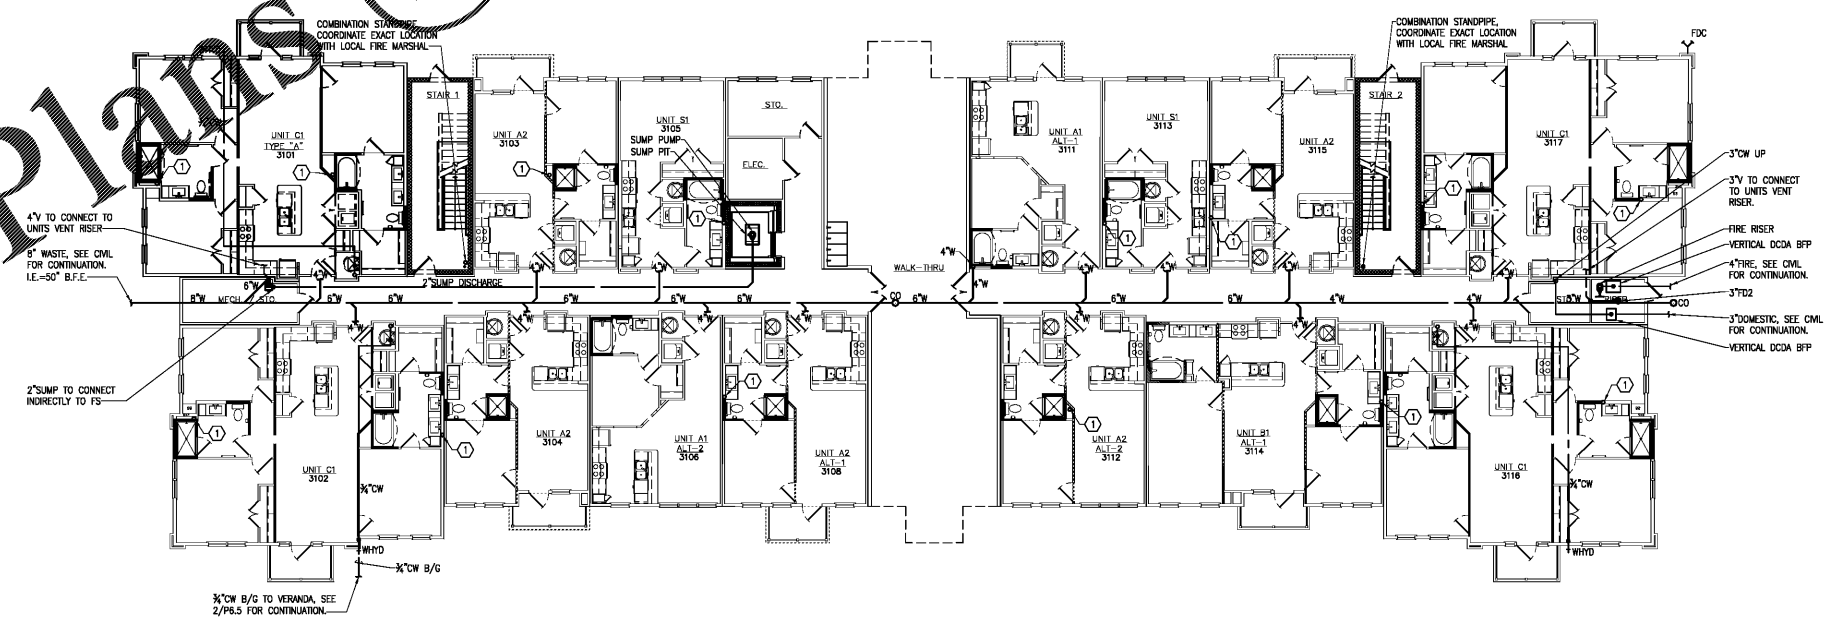

① Building 3 - First Level
 Scale: 3/32" = 1'-0"

Plan

Order Plans @ WWW.PLANET.com

Borough 33
 an Apartment Community by
 33 Broad MF, LLC
 in Chattanooga, Tennessee



Drawing Title:
 Building 3
 Building Plans

P2.3a