

- NOTES:
- SEE P.O.X. SERIES FOR GENERAL NOTES, SCHEDULES, AND DETAILS.
 - SEE P.I.X. SERIES FOR UNIT PLAN WATER, WASTE AND VENT PIPING AND FIXTURE TAGS.
 - ALL VERTICAL RISERS SHALL HAVE A WALL CLEANOUT AT THE BASE OF THE STACK.
 - 4# VAPOR VENT. SEE P.O.3 FOR PIPING DETAIL. UNDERGROUND PIPING BY VAPOR MITIGATION CONSULTANT.




ZPA
POOLE & POOLE ARCHITECTURE
 3736 Winterfield Road, Suite 102
 Midlothian, Virginia 23113
 Telephone 804.275.0215
 www.zpa.net

Project: 1928
 CADD File:
 Drawn By: NT
 Checked By: BE
 Permit Release:
 May 19, 2020
 Construction Release Set:
 May 19, 2020


Revisions		
No.	Date	Description

© 2019 Poole & Poole Architecture, LLC. Drawing and specifications are the property of Poole & Poole Architecture, LLC and shall not be used, reproduced, or copied in any form without prior written consent of Poole & Poole Architecture, LLC.

PRISBY GRAEBEK
 ENGINEERING, F.C.
 1018 W. Riverside Drive
 Nashville, TN 37208
 (615) 259-1100
 www.pgs-engineering.com

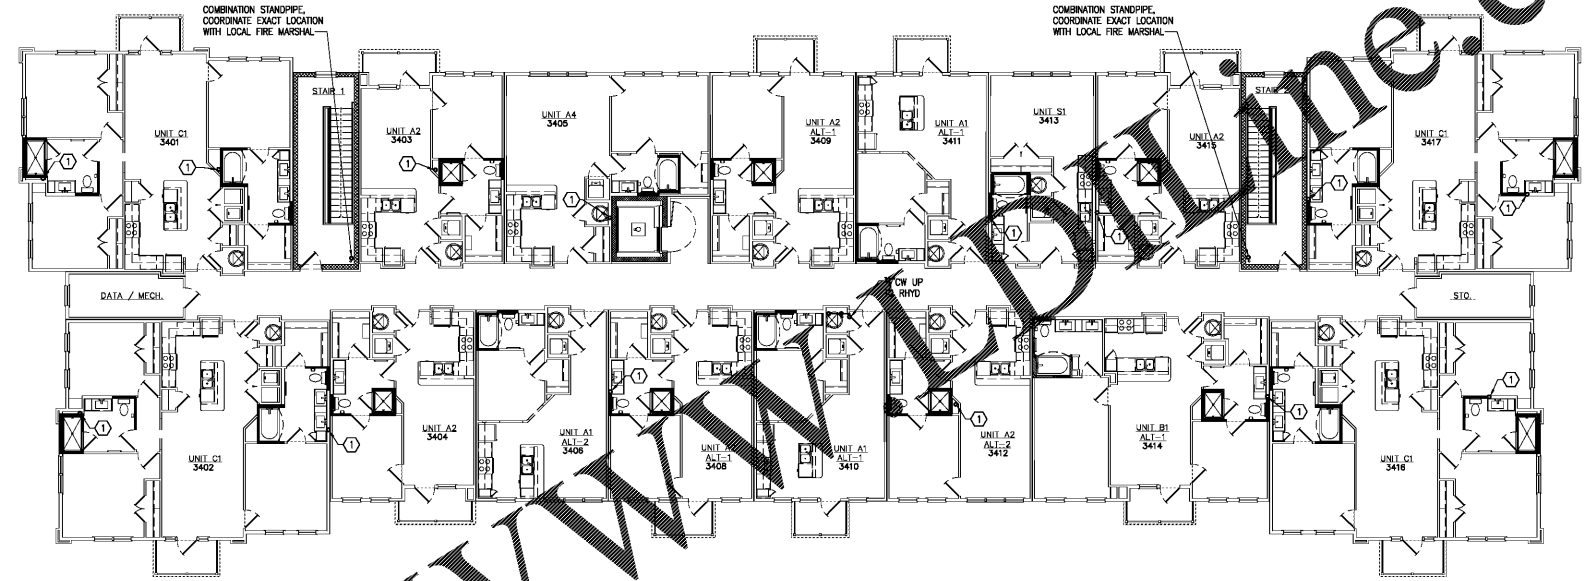

2 Building 3 - Fourth Level
 Scale: 3/32" = 1'-0"

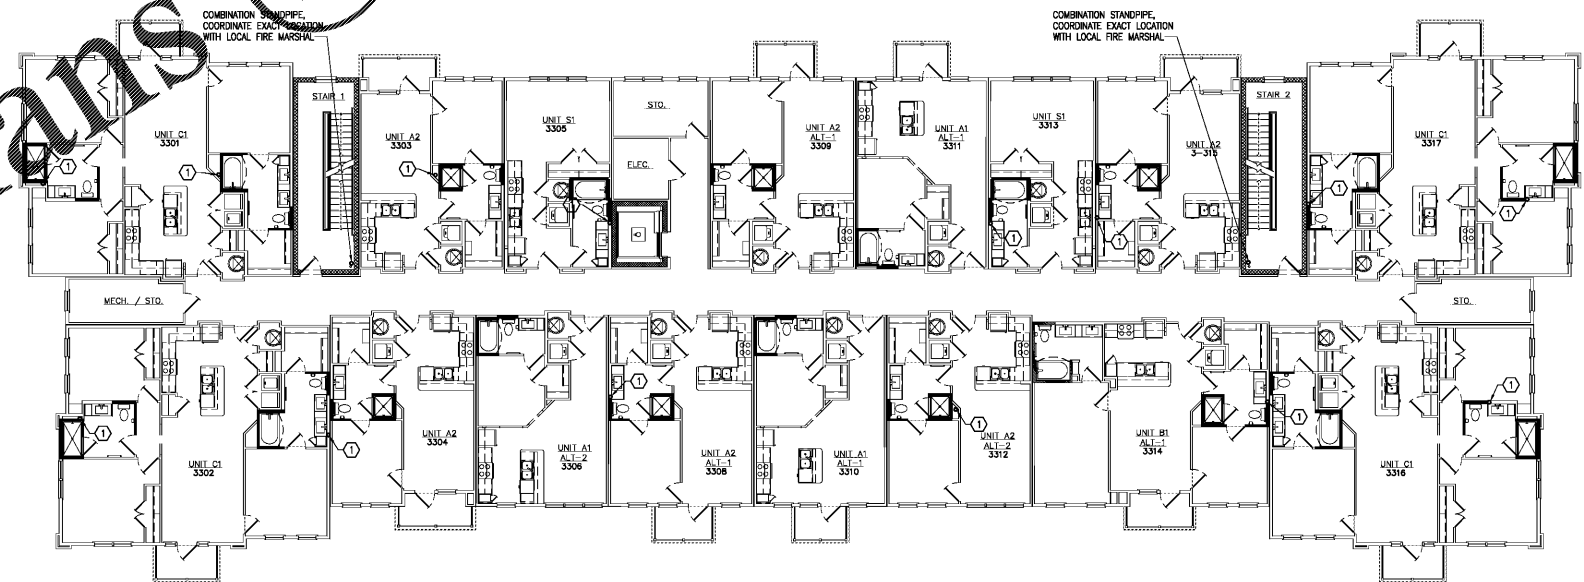

1 Building 3 - Third Level
 Scale: 3/32" = 1'-0"

Order Plans @ WWW.DIAGRAMS.COM

Borough 33
 an Apartment Community by
 33 Broad MF, LLC
 in Chattanooga, Tennessee

Drawing Title:
 Building 3
 Building Plans

P2.3b