



ZPA
POOLE & POOLE ARCHITECTURE
 3736 Winterfield Road, Suite 102
 Midlothian, Virginia 23113
 Telephone 804.275.0215
 www.zpa.net

Project: 1928
 CADD File:
 Drawn By: NT
 Checked By: BE

Permit Release:
 May 19, 2020
 Construction Release Set:
 May 19, 2020

Revisions
 No. Date Description
 1 03/19/21 Owner Comments

ASI / RFI Revisions
 No. Date Description

© 2019 Poole & Poole Architecture, LLC
 All drawings and specifications are the property of Poole & Poole Architecture, LLC and shall not be used for any other project without the written consent of Poole & Poole Architecture, LLC.




Borough 33
 an Apartment Community by
 33 Broad MF, LLC
 in Chattanooga, Tennessee



Drawing Title:
 Clubhouse
 Plumbing

P6.2

Order Plans @ www.ldilline.com

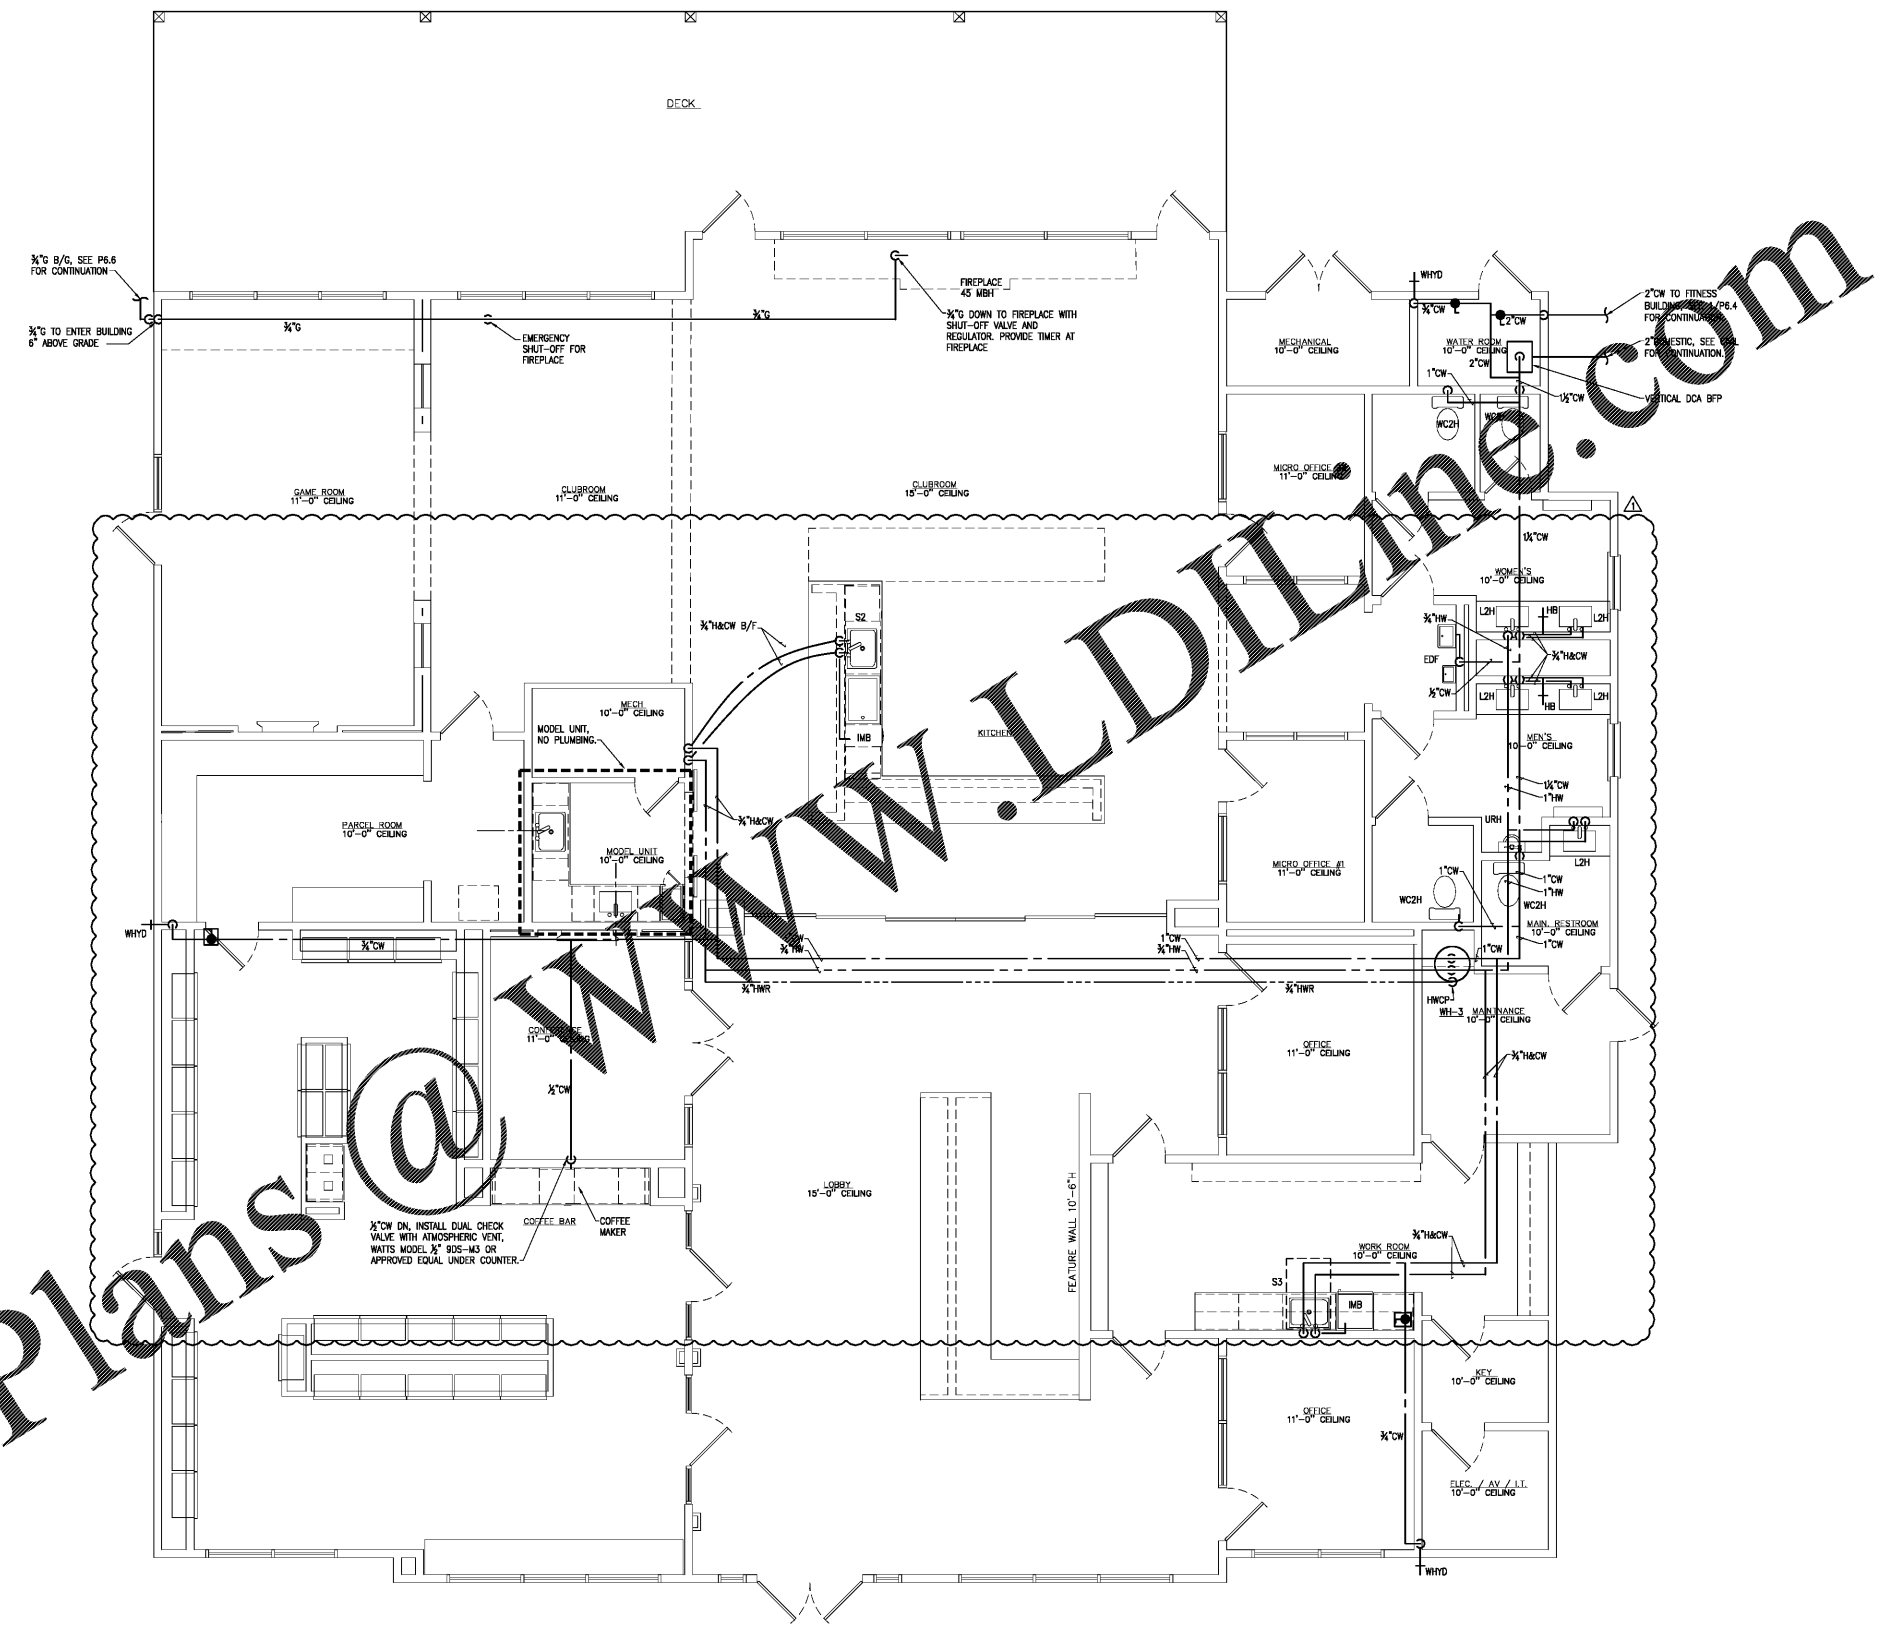

1 Clubhouse - Water and Gas
 Scale: 1/4" = 1'-0"