



5-14-2020

ZPA
POOLE & POOLE ARCHITECTURE
 3736 Winterfield Road, Suite 102
 Midlothian, Virginia 23113
 Telephone 804.275.0215
 www.zpa.net

Project: 1928
 CADD File:
 Drawn By: NT
 Checked By: BE

Permit Release:
 May 19, 2020
 Construction Release Set:
 May 19, 2020

Revisions		
No.	Date	Description


ASI / RFI Revisions		
No.	Date	Description

© 2019 Poole & Poole Architecture, LLC
 Drawings and specifications are the property of Poole & Poole Architecture, LLC and shall not be used for any other project without the written consent of Poole & Poole Architecture, LLC.

FRISBIE GRAEBER ENGINEERING, P.C.
 101 W. Broad Street
 Chattanooga, TN 37402
 (423) 263-1111
 www.frisbiegraebere.com

This drawing is an unannotated copy of a set of drawings prepared by Poole & Poole Architecture, LLC. It is not to be used for any other project without the written consent of Poole & Poole Architecture, LLC. The reproduction of this drawing without the written consent of Poole & Poole Architecture, LLC is prohibited.


Borough 33
 an Apartment Community by
 33 Broad MF, LLC
 in Chattanooga, Tennessee

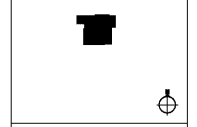

Drawing Title:
 Fitness
 Plumbing

P6.4

Order Plans @ www.LDILine.com

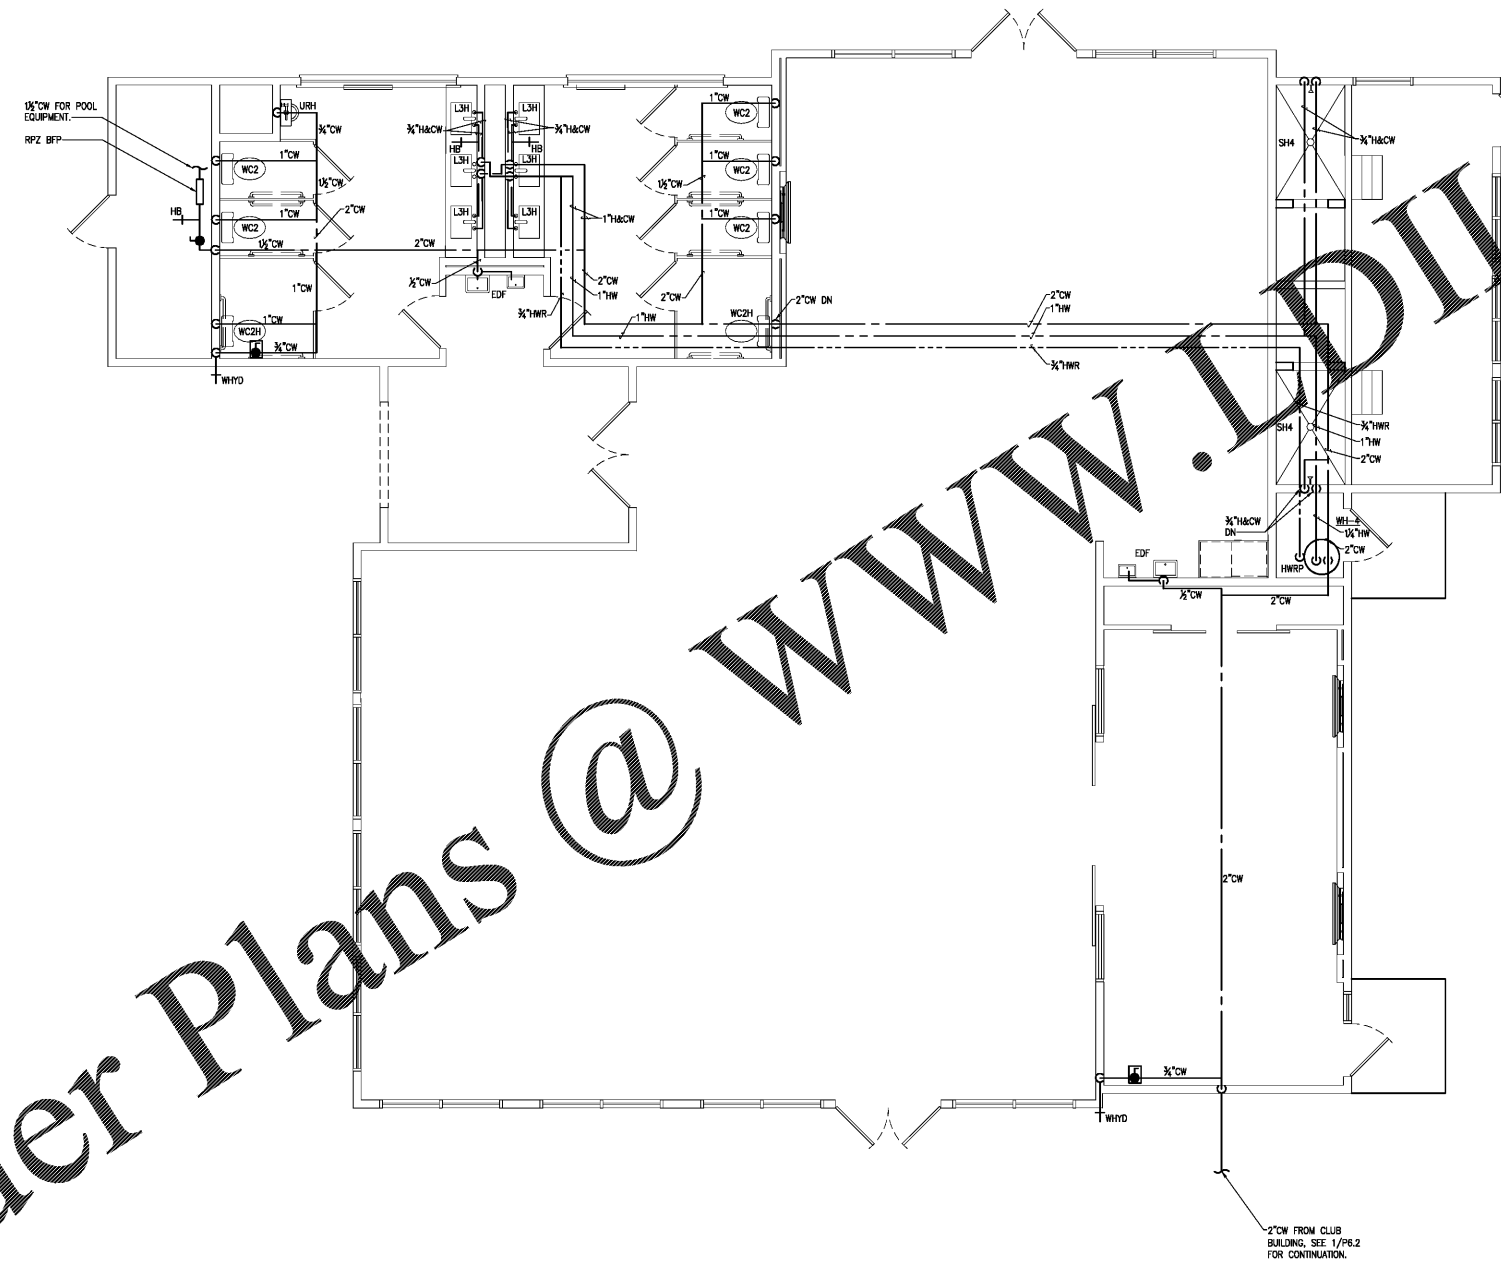

① Fitness - Water
 Scale: 1/4" = 1'-0"

REVISIONS: P6.4 (1/19/20)