

BELT RAILROAD (50' CITY ROW)

WILLIAMS STREET (50' ROW)

(60' WIDE CITY REAL PROPERTY)

W. 33RD STREET (50' ROW)

EXISTING HYDRANT

TARLTON AVENUE
(50' CITY ROW)

DELONG STREET
(50' CITY ROW)

ISSUED FOR CITY OF CHATTAHOOGA LAND DISTURBANCE PERMIT

FOUNDRY33 - RESIDENTIAL DEVELOPMENT

FIRE TRUCK MANEUVERING PLAN

CITY OF CHATTAHOOGA, HAMILTON COUNTY, TN

drawn	checked
ICG	ICG
date	scale
5/11/2020	1"=30'
project no.	
11816.01	
sheet no.	
C131	

NO.	DATE	DESCRIPTION


CHAZEN ENGINEERING CONSULTANTS, LLC
 1428 Williams Street (Suite 2)
 Chattanooga, Tennessee 37408
 Phone: (423) 241-6075

Alan J. Jansz, Licensed Professional Engineer
 2416 21st Ave South (Suite 103)
 Nashville, Tennessee 37212
 Phone: (615) 350-1259

Chazen Engineering Consultants, LLC
 2015 Market Street, Suite 100
 Chattanooga, Tennessee 37403
 Phone: (423) 732-0505

AS AN INSTRUMENT OF SERVICE, THIS DRAWING IS THE PROPERTY OF CHAZEN ENGINEERING CONSULTANTS, LLC. IT IS TO BE USED ONLY FOR THE PROJECT AND SITE SPECIFICALLY IDENTIFIED HEREON. ANY REUSE OR MODIFICATION OF THIS DRAWING WITHOUT THE WRITTEN PERMISSION OF CHAZEN ENGINEERING CONSULTANTS, LLC IS STRICTLY PROHIBITED. A FEE WILL BE CHARGED FOR ANY REUSE OR MODIFICATION OF THIS DRAWING.

DATE OF PUBLICATION: 5/11/2020
 DATE OF PREVIOUS EDITION: NONE

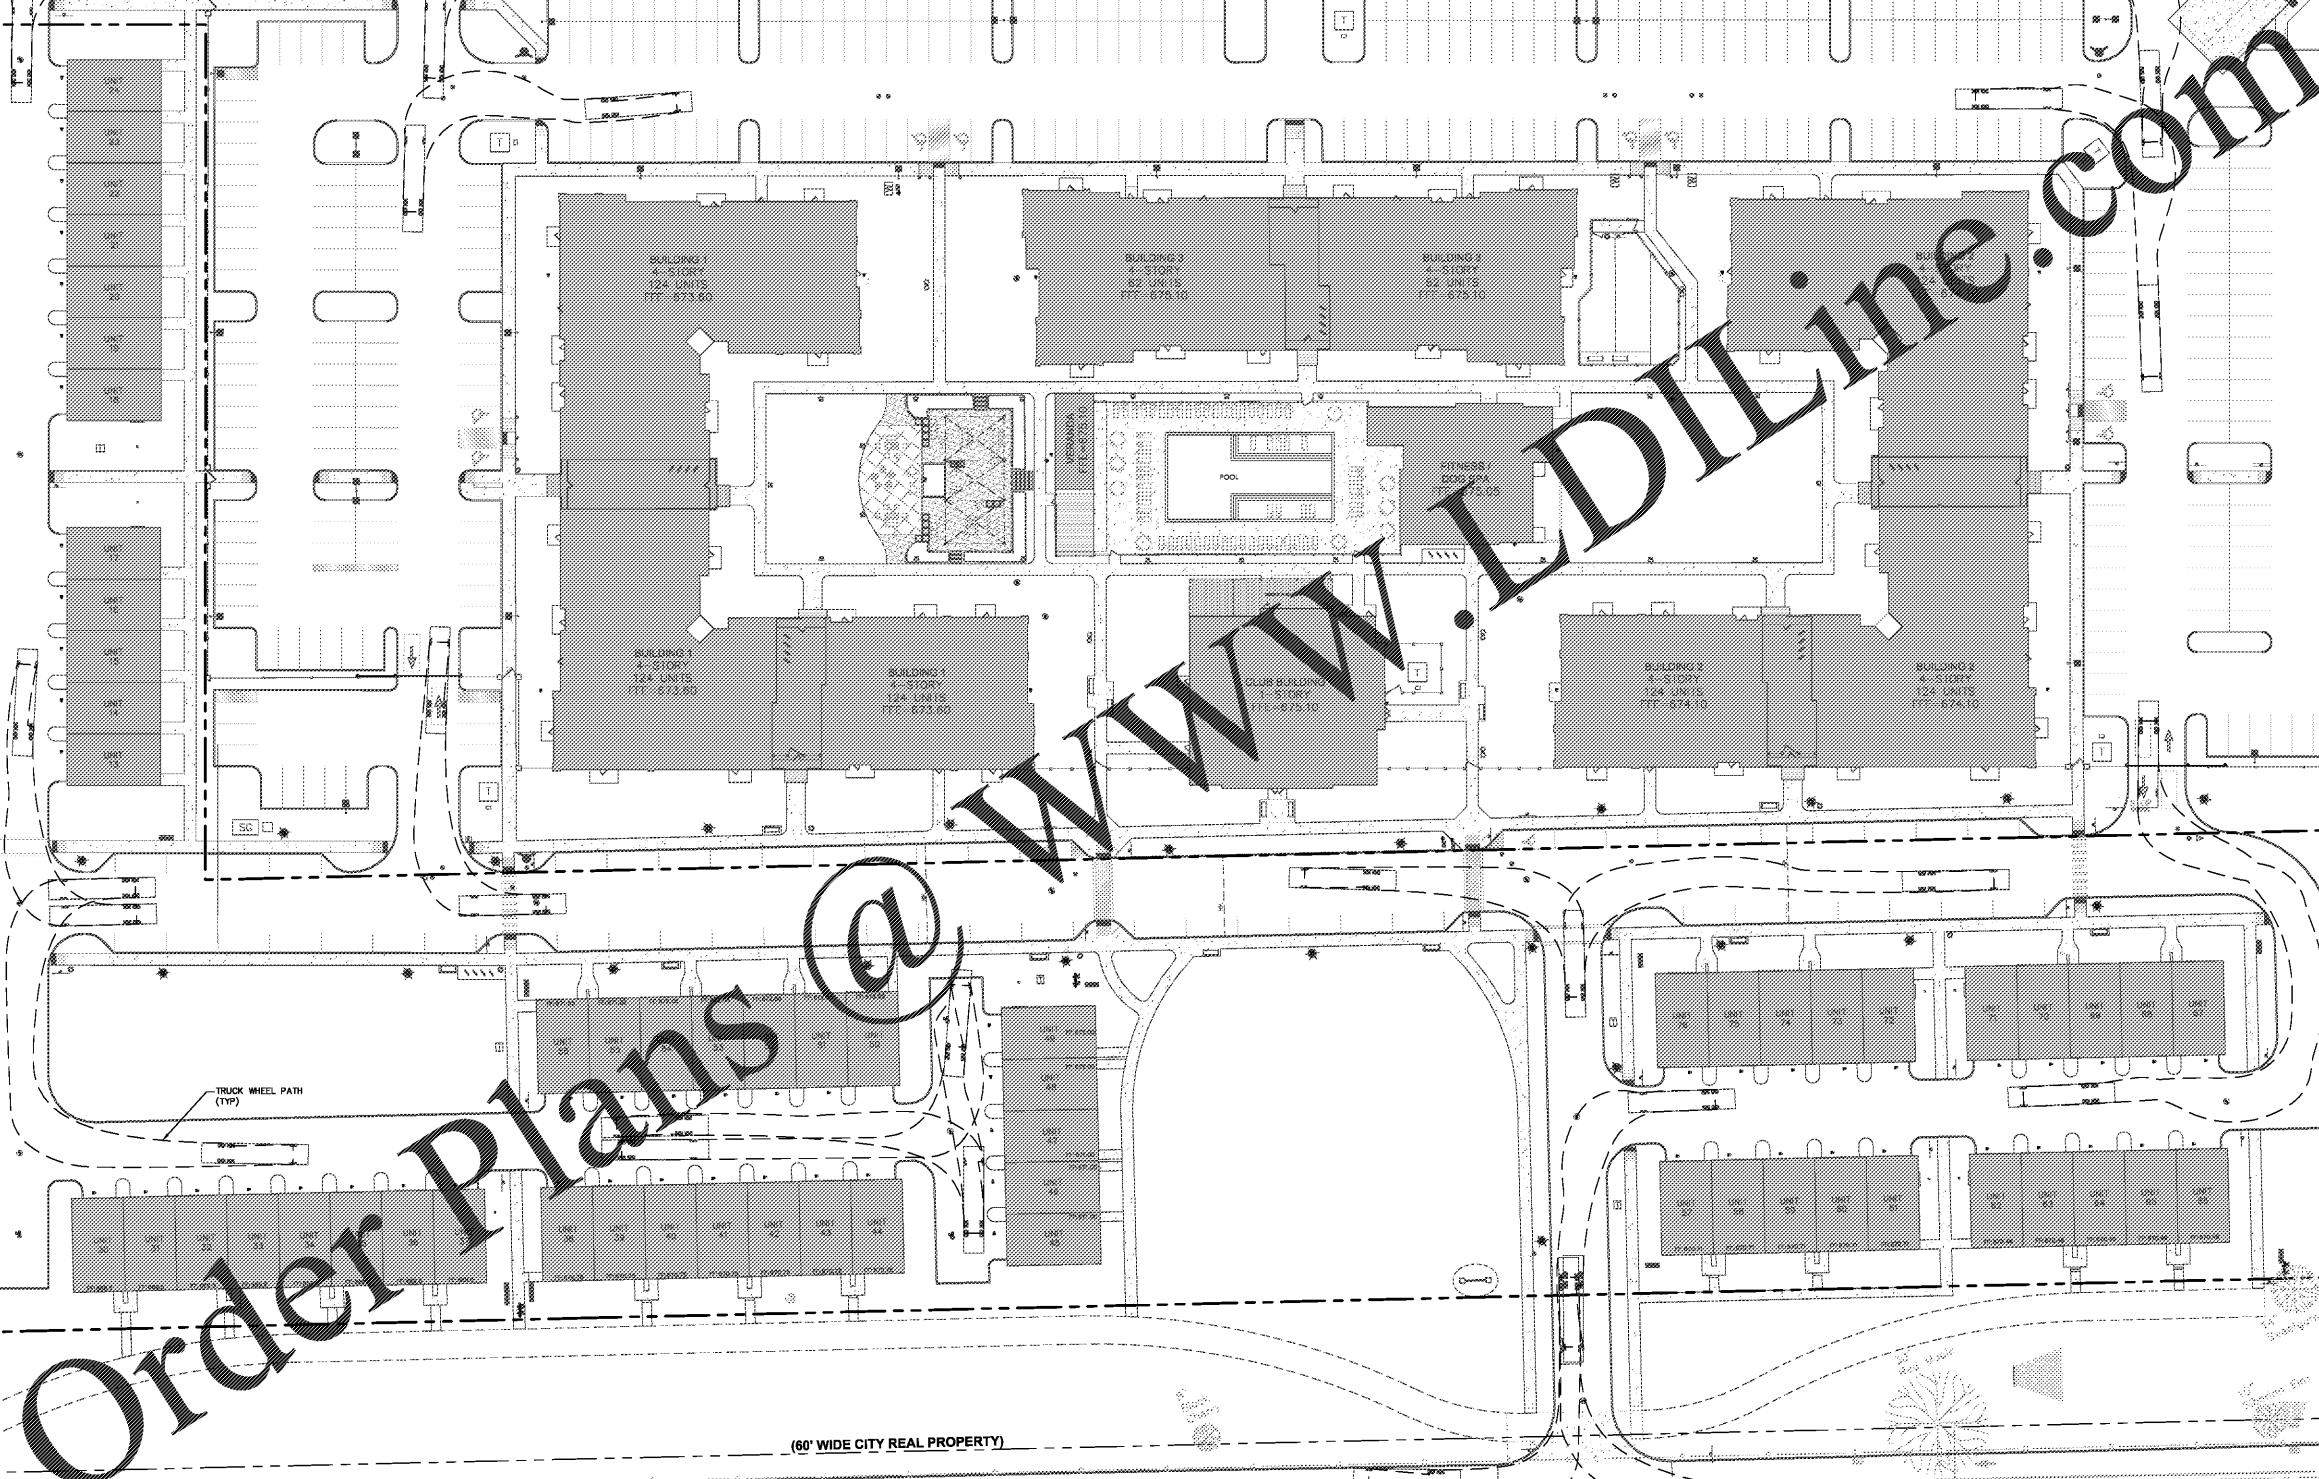

Order Plans @

WWW.LDILINE.COM