


CHAZEN ENGINEERING CONSULTANTS, LLC  
 2416 21st Ave South (Suite 103)  
 Nashville, Tennessee 37212  
 Phone: (615) 350-1059

Alan J. Jaramila  
 2511 Woodmont Avenue  
 Nashville, Tennessee 37203  
 Phone: (615) 297-1100


NO.	DATE	DESCRIPTION

FOUNDRY 33 - RESIDENTIAL DEVELOPMENT  
**GRADING AND DRAINAGE ENLARGEMENT PLANS**  
 CITY OF CHATTANOOGA, HAMILTON COUNTY, TN


drawn	checked
ICG	ICG
date	scale
5/11/2020	VARIS
project no.	
11916.01	
sheet no.	
C145	

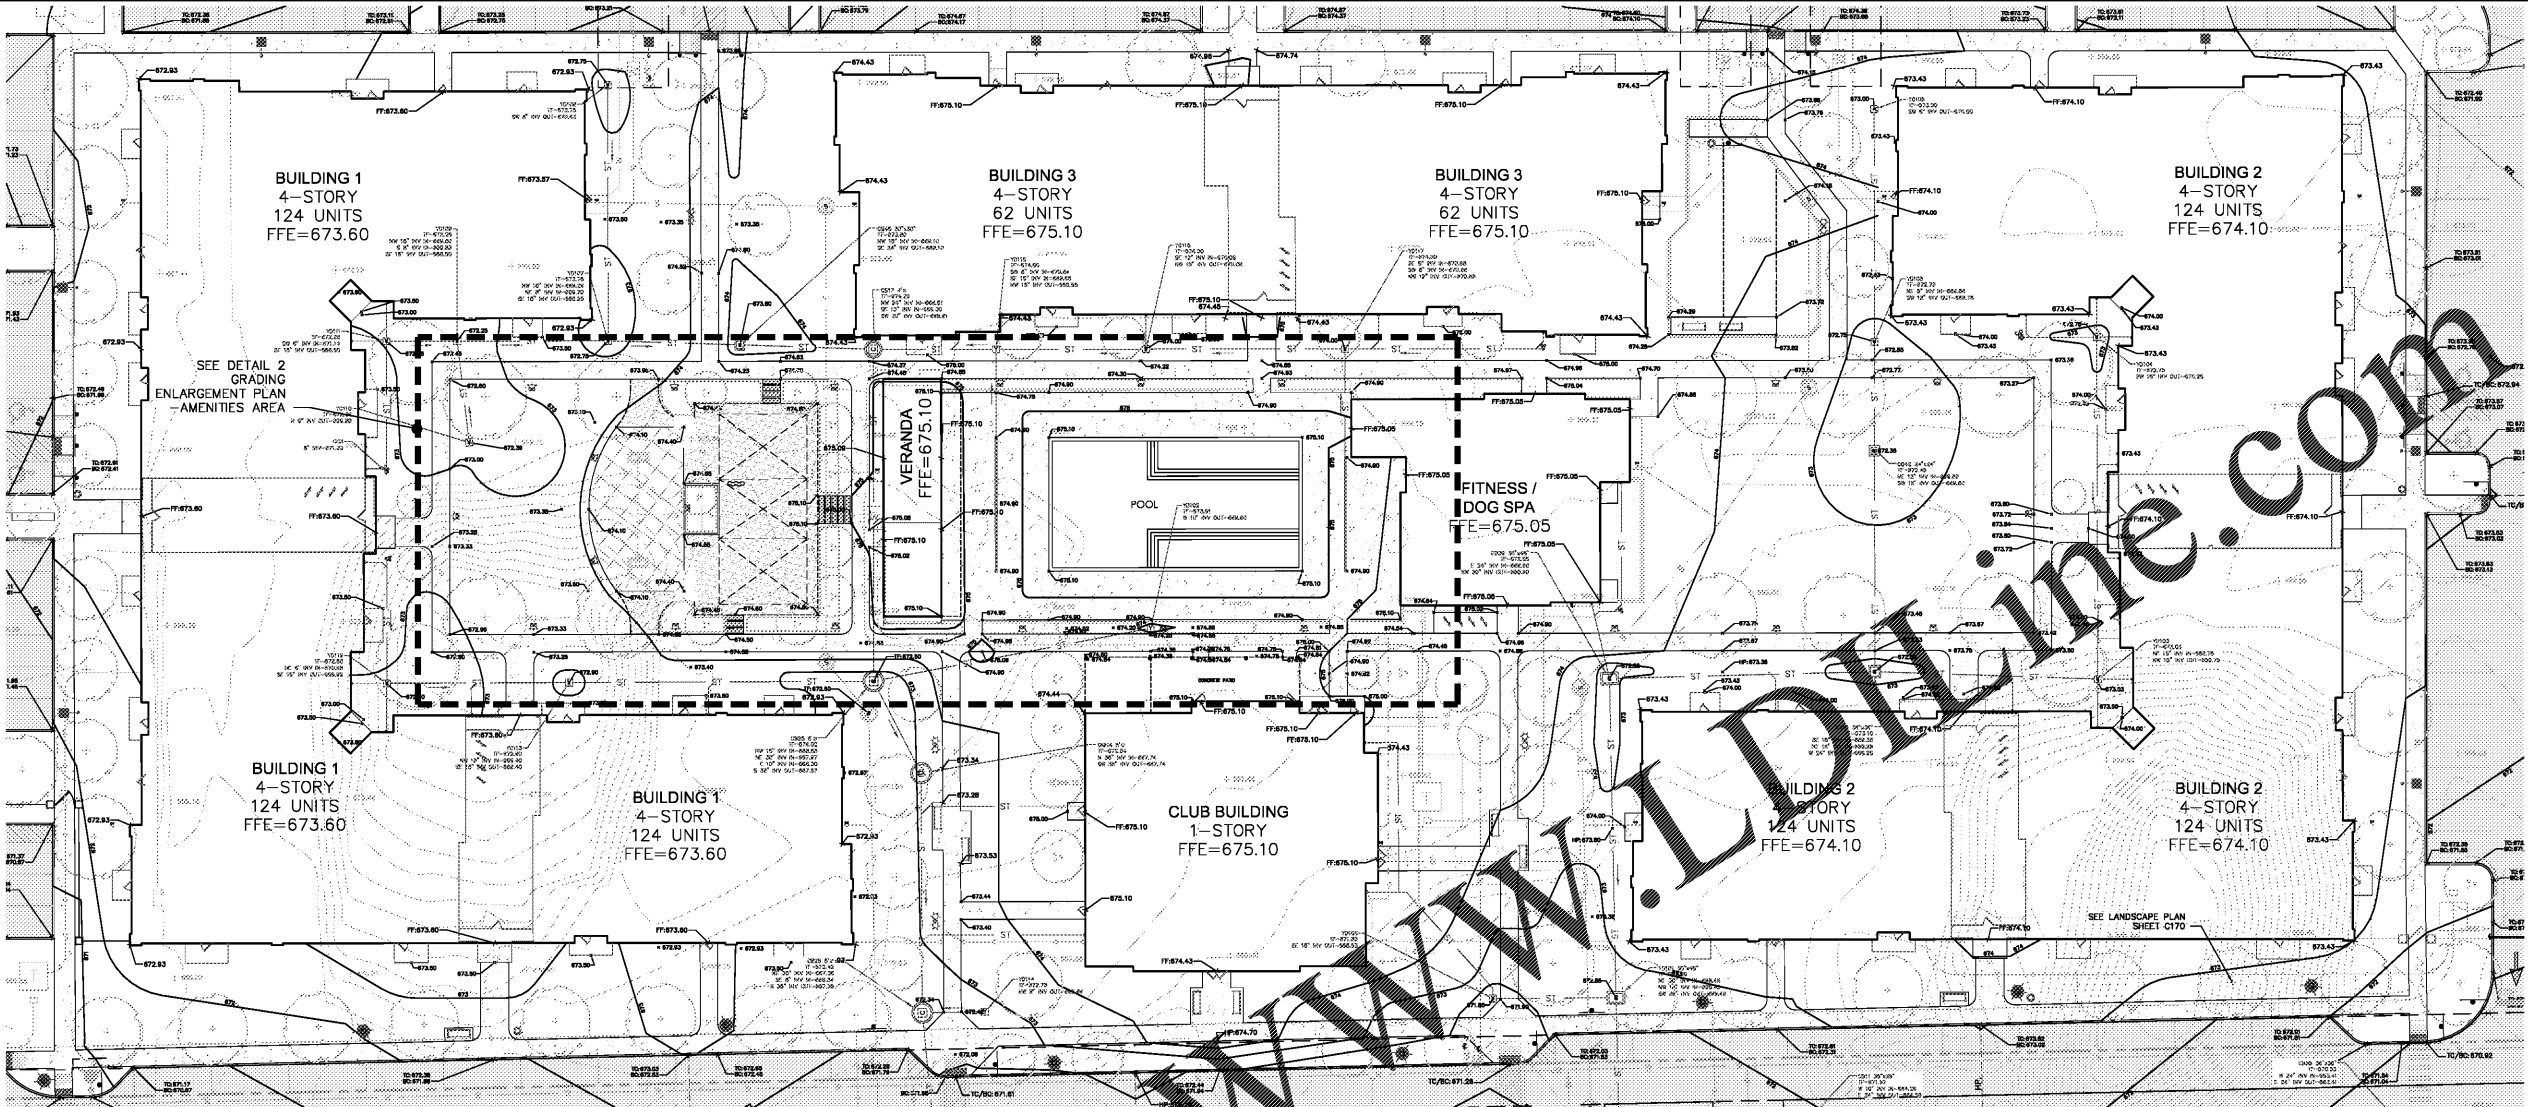

1 GRADING ENLARGEMENT PLAN - APARTMENT AREA  
 SCALE: 1"=20'-0"

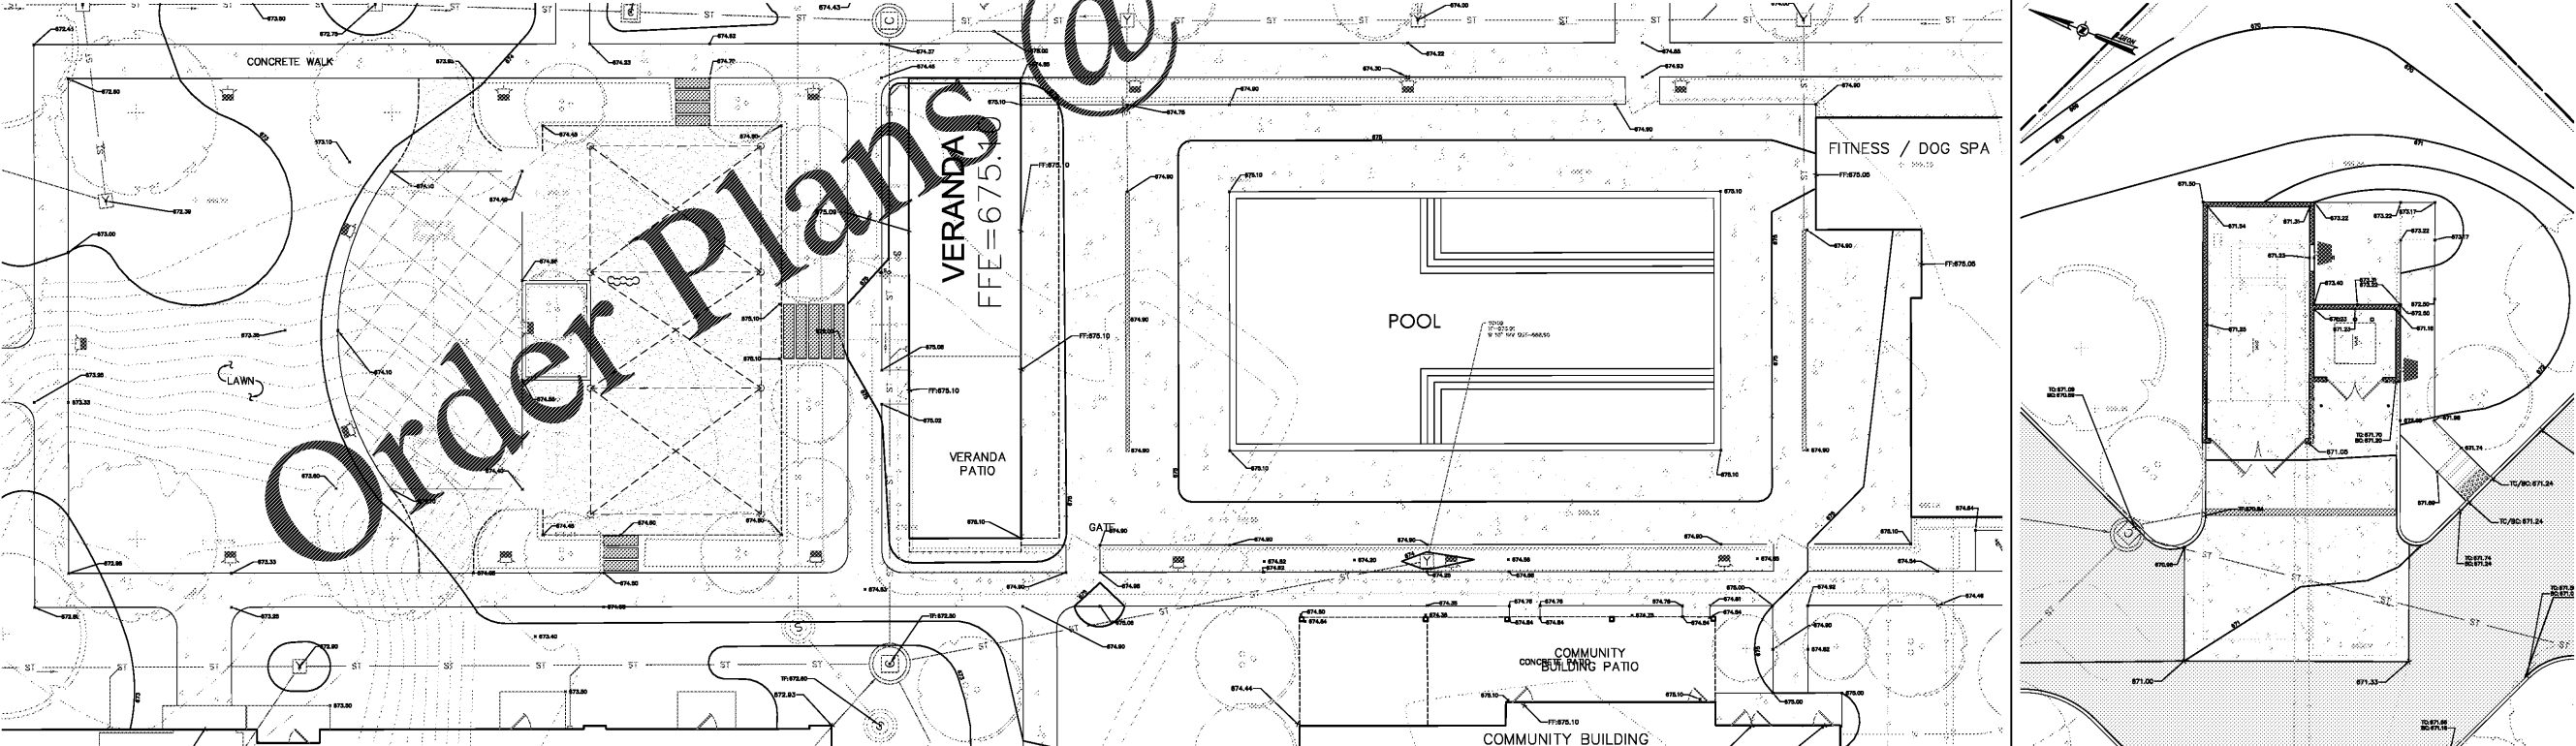

2 GRADING ENLARGEMENT PLAN - AMENITIES AREA  
 SCALE: 1"=10'-0"

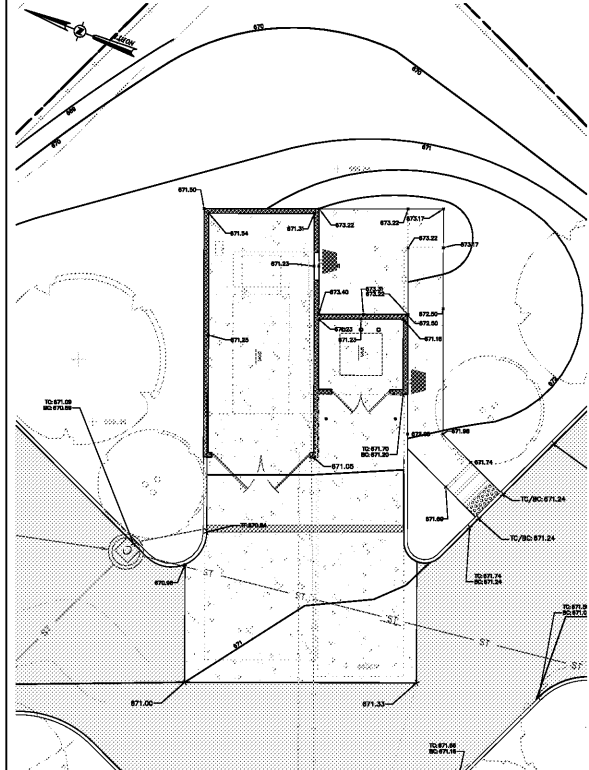

3 GRADING ENLARGEMENT PLAN - REFUSE AREA  
 SCALE: 1"=10'-0"

ISSUED FOR CITY OF CHATTANOOGA LAND DISTURBANCE PERMIT