



ALL INFORMATION CONTAINED HEREIN IS THE PROPERTY OF CHAZEN ENGINEERING CONSULTANTS, LLC. IT IS TO BE USED ONLY FOR THE PROJECT AND SITE SPECIFICALLY IDENTIFIED AND IS NOT TO BE REPRODUCED OR TRANSMITTED IN ANY FORM OR BY ANY MEANS, ELECTRONIC OR MECHANICAL, INCLUDING PHOTOCOPYING, RECORDING, OR BY ANY INFORMATION STORAGE AND RETRIEVAL SYSTEM.


**CHAZEN ENGINEERING CONSULTANTS, LLC**  
1428 Williams Street (Suite 12)  
Chattanooga, Tennessee 37408  
Phone: (423) 241-6575  
2416 21st Ave South (Suite 103)  
Nashville, Tennessee 37212  
Phone: (615) 330-1259  
327 West End Avenue (Suite 110)  
Chattanooga, Tennessee 37403  
Phone: (423) 241-6575  
Fax: (423) 241-6576

Table with 3 columns: Rev., Description, Date. Includes entries for 1 through 11.


ISSUED FOR CITY OF CHATTANOOGA LAND DISTURBANCE PERMIT

FOUNDRY 33 - RESIDENTIAL DEVELOPMENT  
**LANDSCAPE DETAILS**  
CITY OF CHATTANOOGA, HAMILTON COUNTY, TN


Table with 2 columns: Drawn/Checked, Date/Scale. Includes project no. 11916.01 and sheet no. C571.

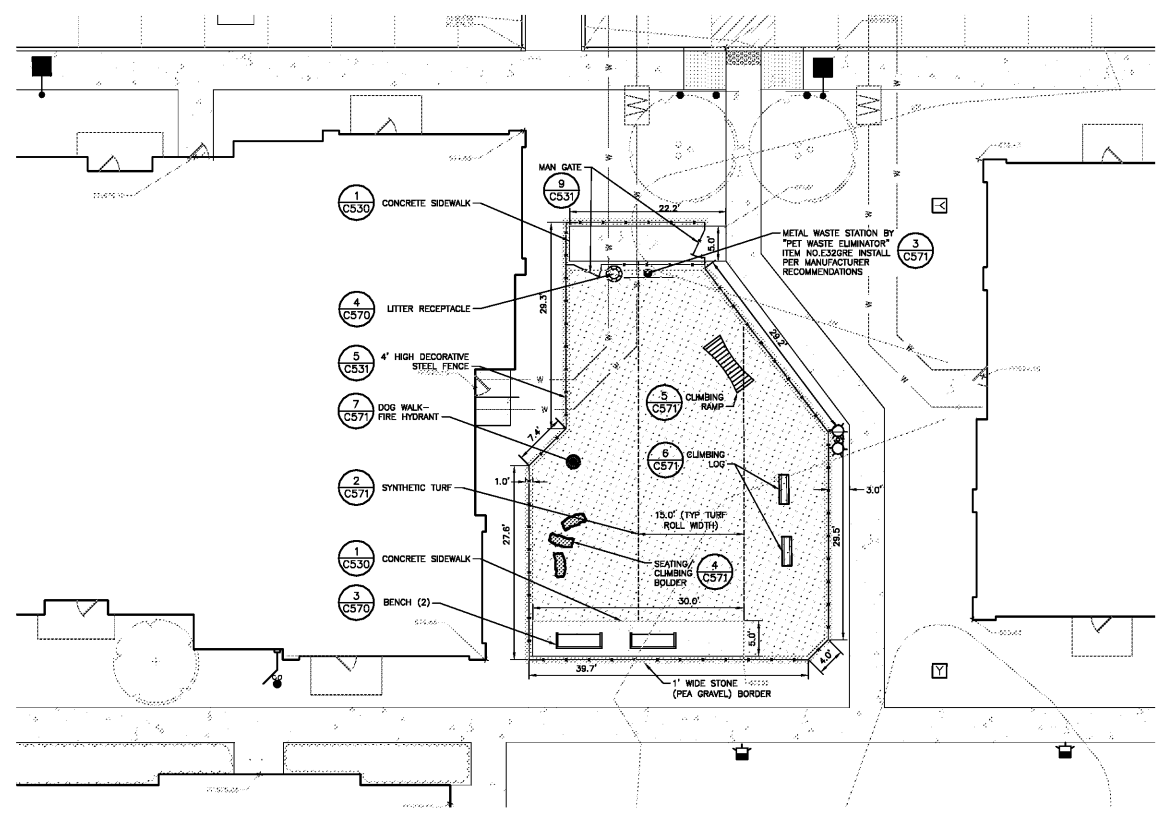


1 DOG PARK DETAIL PLAN  
SCALE: NOT TO SCALE

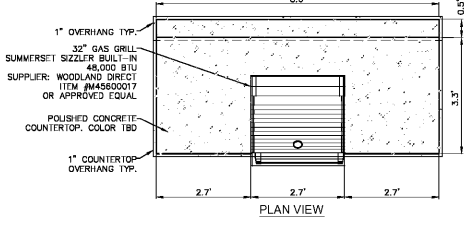


2 SYNTHETIC TURF  
SCALE: NOT TO SCALE

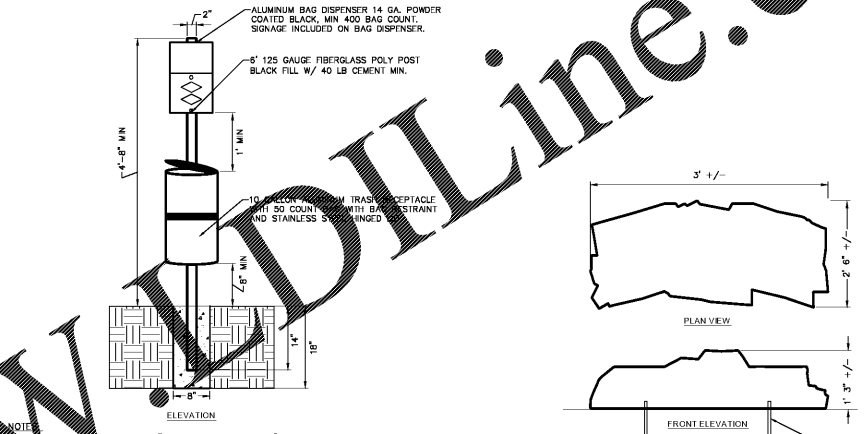


3 PET WASTE STATION  
SCALE: NOT TO SCALE

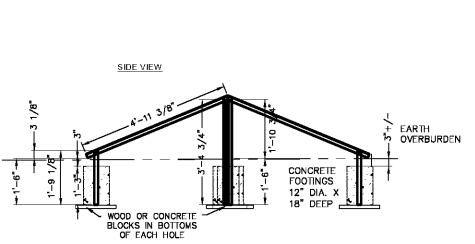


5 CLIMBING RAMP  
SCALE: NOT TO SCALE

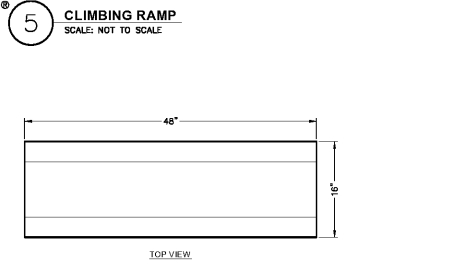


6 CLIMBING LOG  
SCALE: NOT TO SCALE

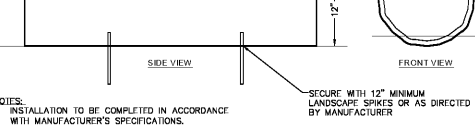


7 DOG WALK - FIRE HYDRANT  
SCALE: NOT TO SCALE

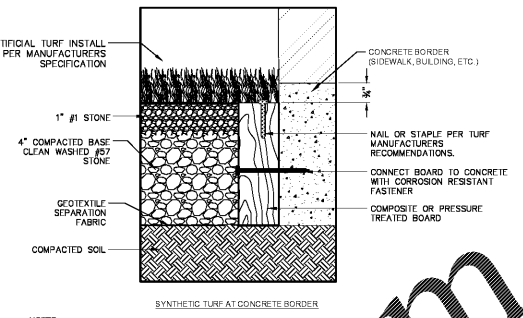


ARTIFICIAL TURF AT CONCRETE BORDER

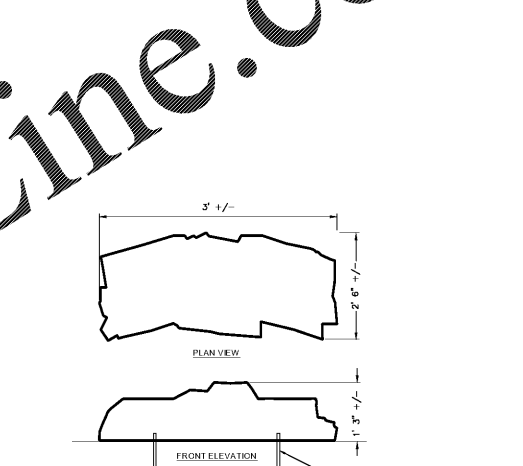


ARTIFICIAL TURF AT MULCH BORDER

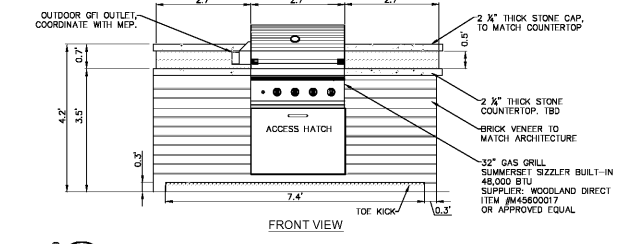

8 BUILT IN GRILL  
SCALE: NOT TO SCALE

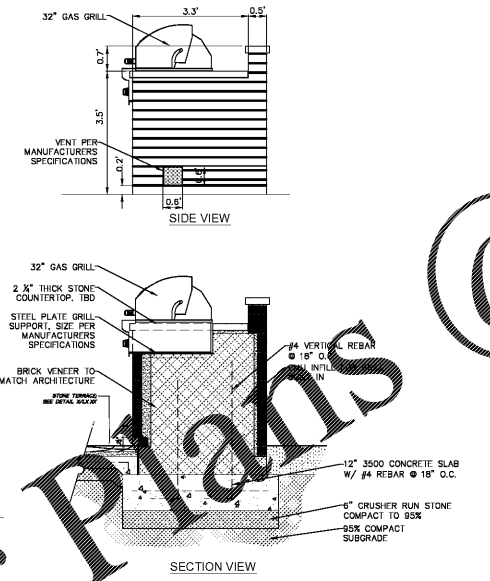

SECTION VIEW

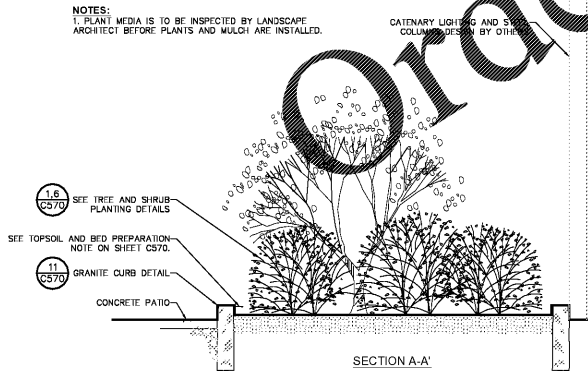

9 GRANITE CURB PLANT BED  
SCALE: NOT TO SCALE