


LIFE SAFETY SYMBOL LEGEND

Notes: Materials susceptible to spontaneous ignition such as oily rags shall be stored in a listed disposal container. Contents of such containers shall be removed and disposed daily. Owner to verify that container meets the IFC Code.

- Exit Sign
- HC EXIT 32"
- Handicap Accessible Egress Width
- 32" Exit from room (# = minimum clear width in inches)
- Maneuvering clearances at manual swinging doors
- F.E. Fire Extinguisher
- Travel Distance

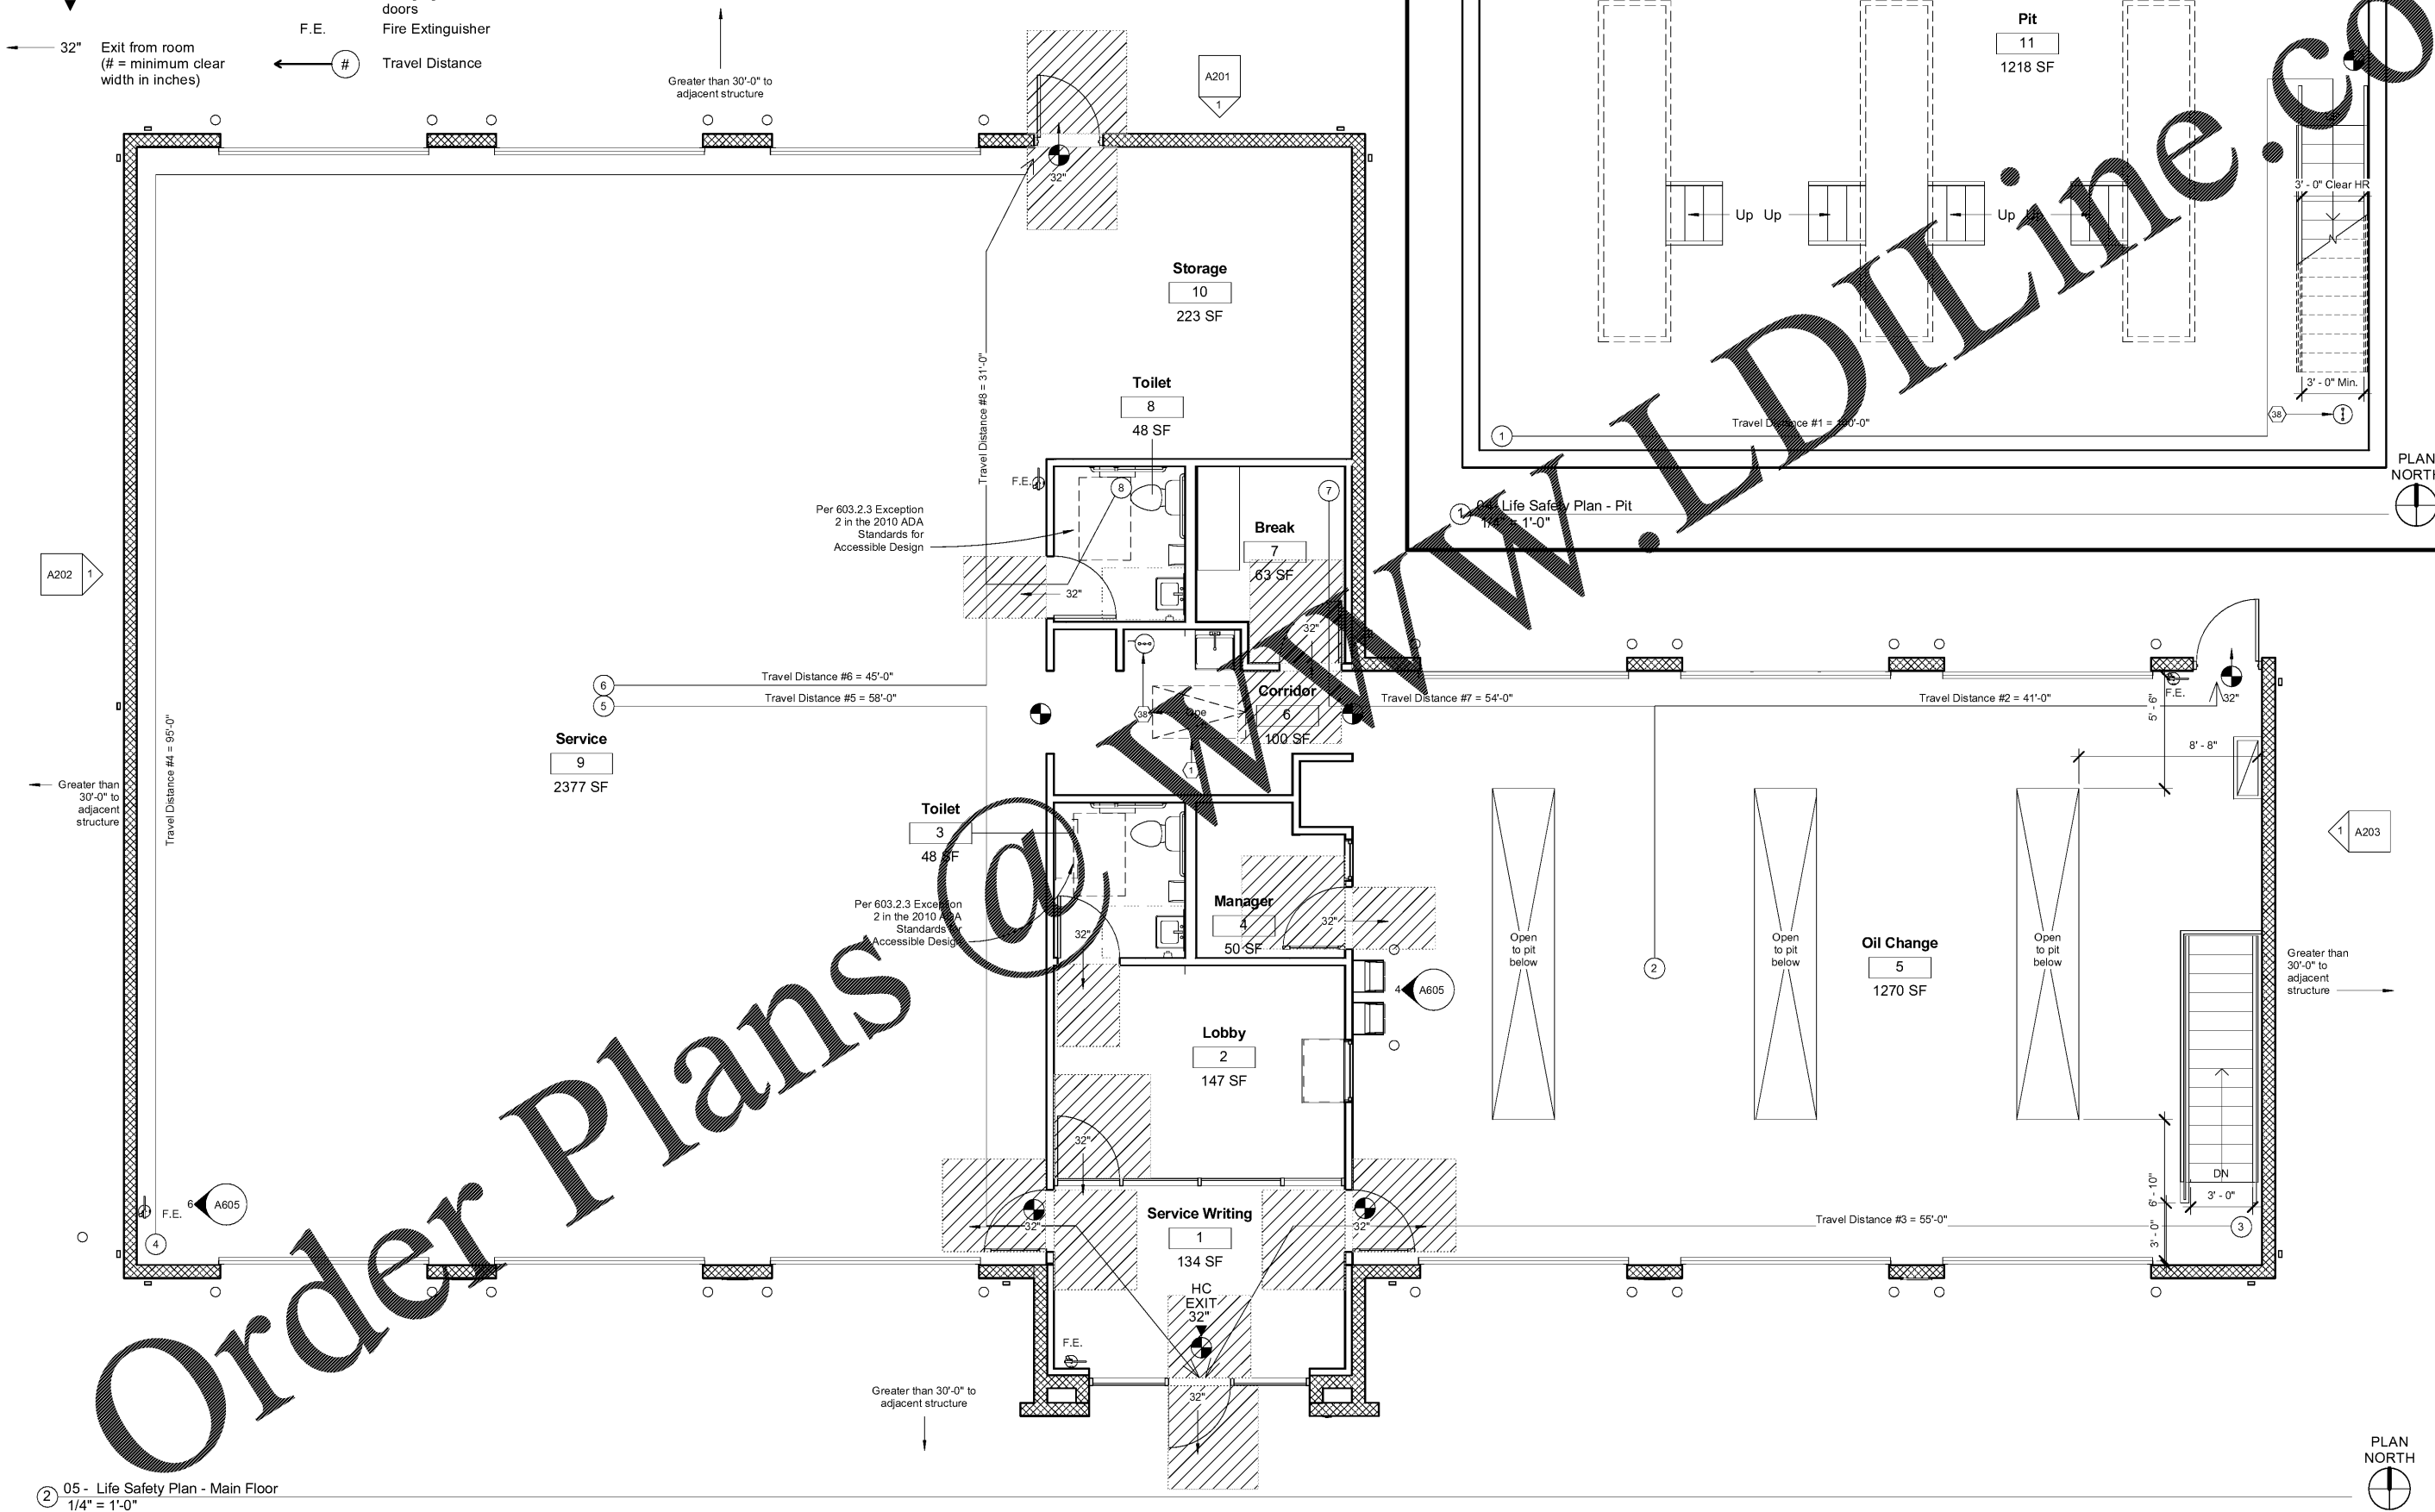

05 - Life Safety Plan - Main Floor
1/4" = 1'-0"



Express Oil Change & Tire Engineers
Single Building - Right Hand Oil Change
Augusta, Georgia

FINAL

No.	Description	Date

© 2017 Aho Architects, LLC. All Rights Reserved.

Life Safety Plan

Project number	16031
Date	04/04/2017
Drawn by	ARC
Checked by	TAA

LS102

Scale 1/4" = 1'-0"