

NEW STORE

OLD NAVY

REP. I.D.: 0000054156

STORE NUMBER: 4458

STORE LOCATION: VINELAND
8231 VINELAND AVENUE
SUITE 2151
ORLANDO, FLORIDA 32821





DESIGN TYPE: P3
GENERATION: 17Q12
PROTOTYPE DATE: 07/18/16
OPENING DATE: 2017

NOT USED 12

NOT USED SCALE: 3" = 1'-0" 9

EXTERIOR DOOR HEAD / JAMB SCALE: 3" = 1'-0"

HEAD/JAMB KNOCK DOWN FRAME SCALE: 3" = 1'-0" 3

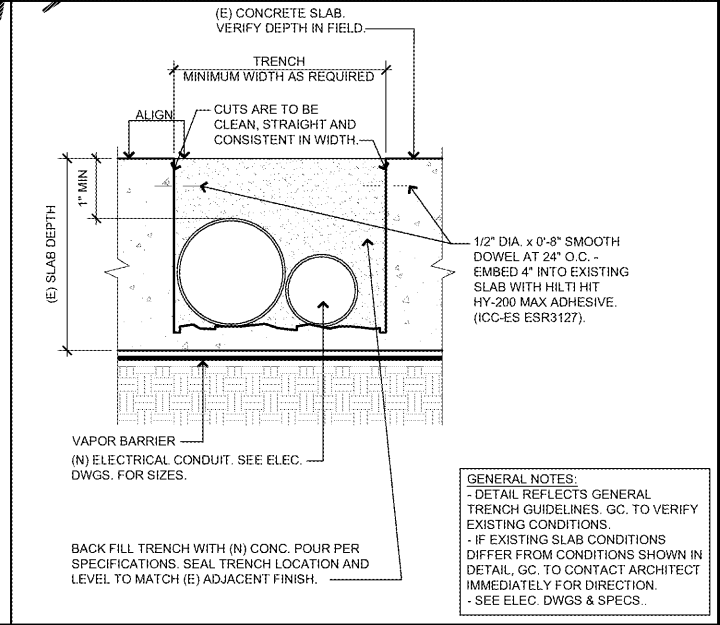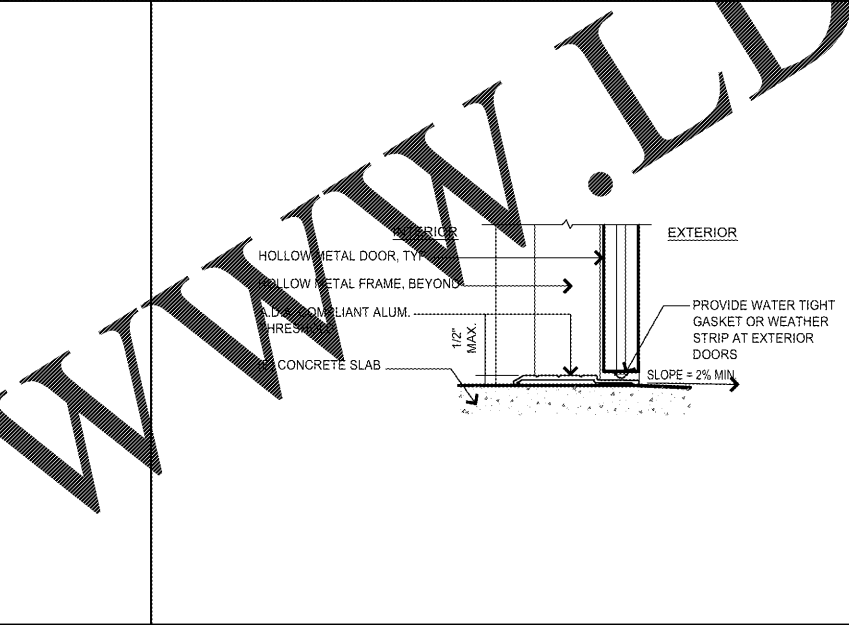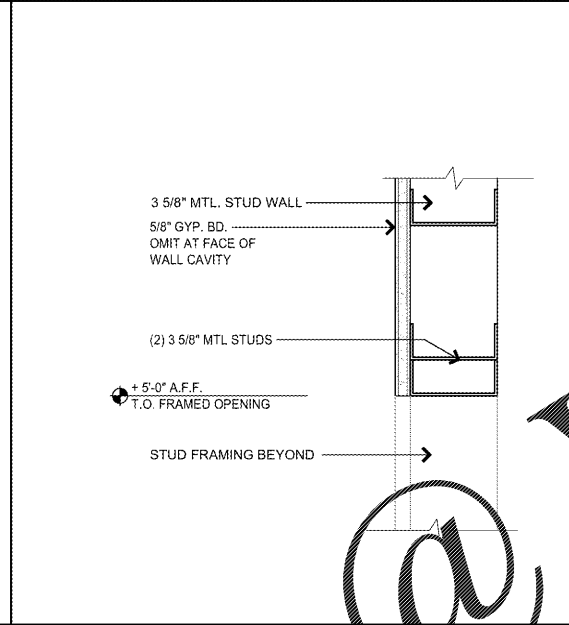 

CONSULTANT INFO:

PROFESSIONAL STAMP:

ARCHITECT INFO:

B | R | R
architecture




ARCHITECT OF RECORD: BRR ARCHITECTURE, INC.
6700 ANTIOCH PLAZA, SUITE 300, HERRSHAR, KANSAS 66604

NOT USED SCALE: N.T.S. 11

FRAMED OPENING SCALE: 1" = 1'-0" 8

EXTERIOR DOOR SILL SCALE: 3" = 1'-0" 5

SECTION THRU TRENCH SCALE: 6" = 1'-0" 2

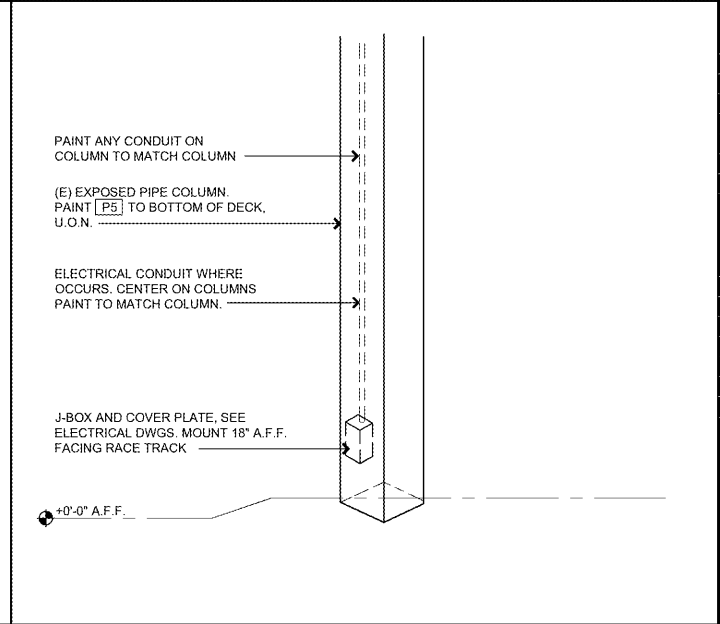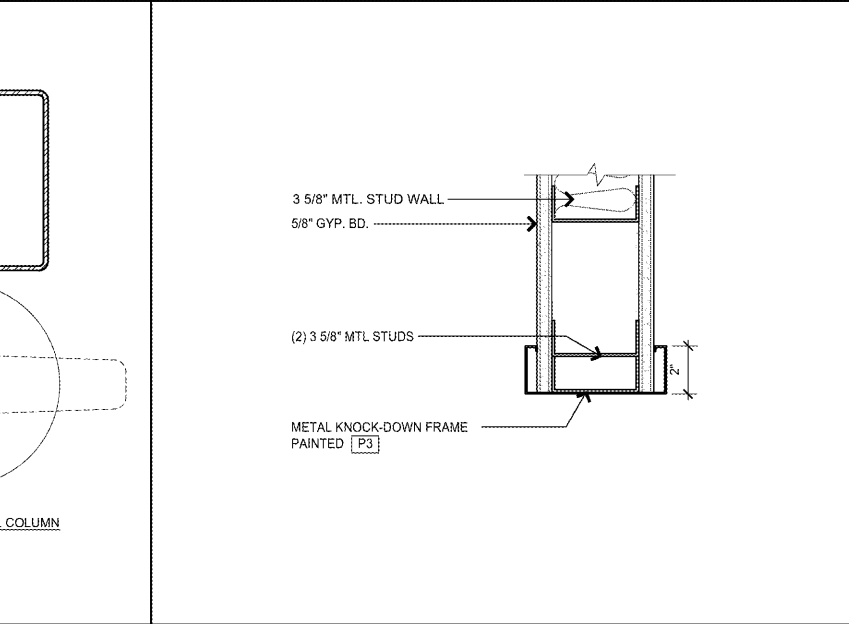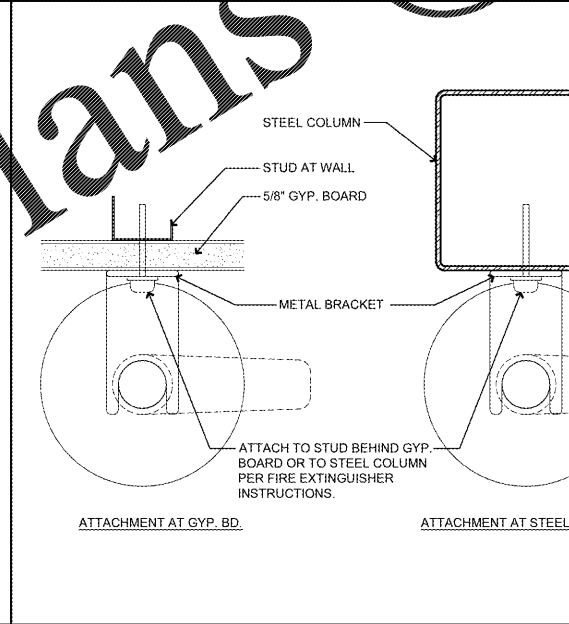

ISSUE TYPE:

PERMIT/BID: 04/07/17

REVISIONS:

DRAWN BY: EE
AVE JOB NUMBER: 65013011

TITLE SHEET:
DOOR DETAILS AND MISC.
CONSTRUCTION DETAILS

SHEET NUMBER:
A4-2

NOT USED SCALE: 3" = 1'-0" 10

FIRE EXTINGUISHER MOUNTING DETAIL SCALE: 1 1/2" = 1'-0" 7

DOOR TYPE C1: 3'-6" x 7'-0" METAL CASSED OPENING SCALE: 3" = 1'-0" 4

COLUMN DETAILS SCALE: 1" = 1'-0" 1

Order Plans

WWW.LDLine.com