
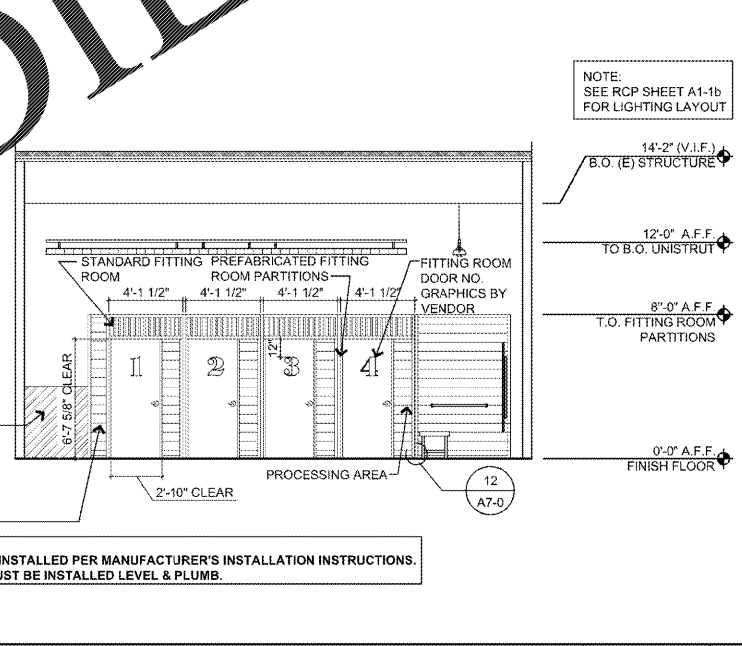
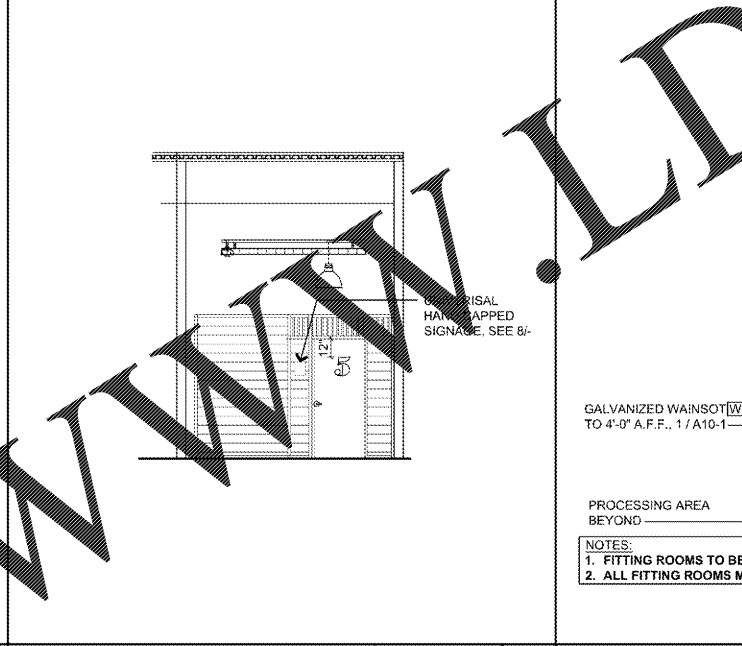
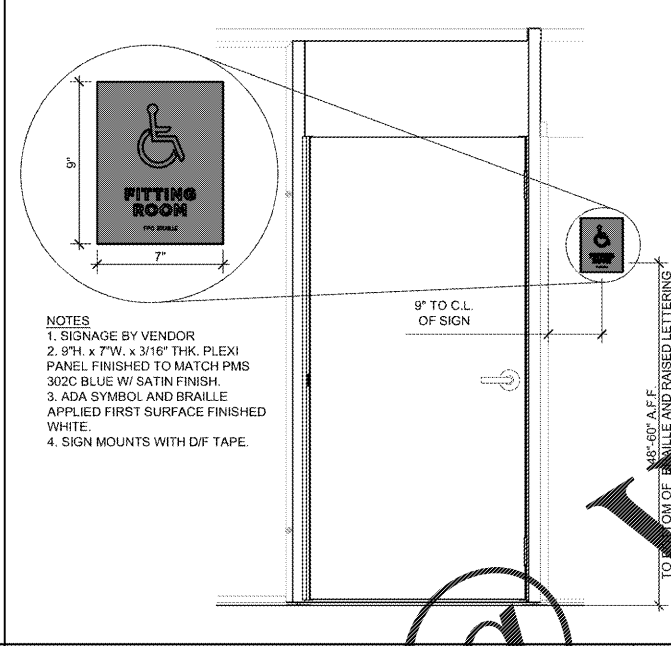


FITTING ROOM ELEVATION SCALE: 1/2" = 1'-0" 12

FITTING ROOM ELEVATION SCALE: 1/2" = 1'-0" 9

FITTING ROOM ELEVATION SCALE: 1/2" = 1'-0" 6

FITTING ROOM ELEVATION SCALE: 1/2" = 1'-0" 3




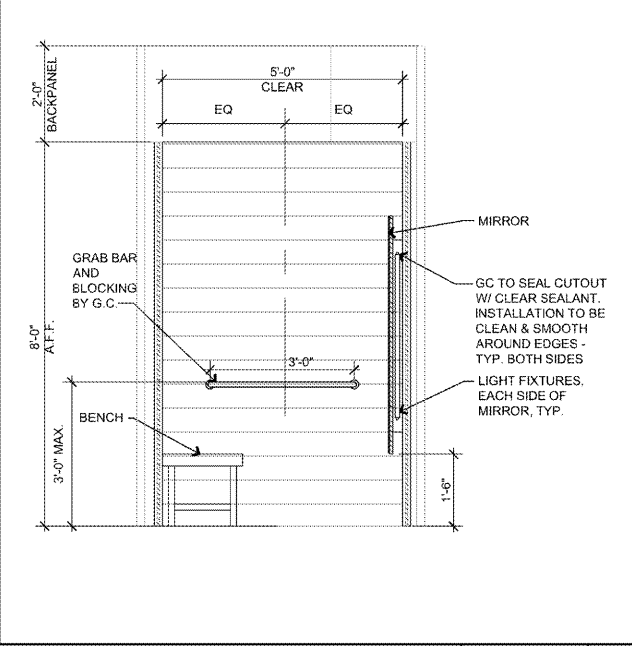


HC FITTING ROOM ELEVATION SCALE: 1/2" = 1'-0" 11

HC FITTING ROOM APPLIED SIGNAGE SCALE: 3/4" = 1'-0" 8

FITTING ROOM ELEVATION SCALE: 3/16" = 1'-0" 5

FITTING ROOM ELEVATION (FRONT) SCALE: 1/2" = 1'-0" 2

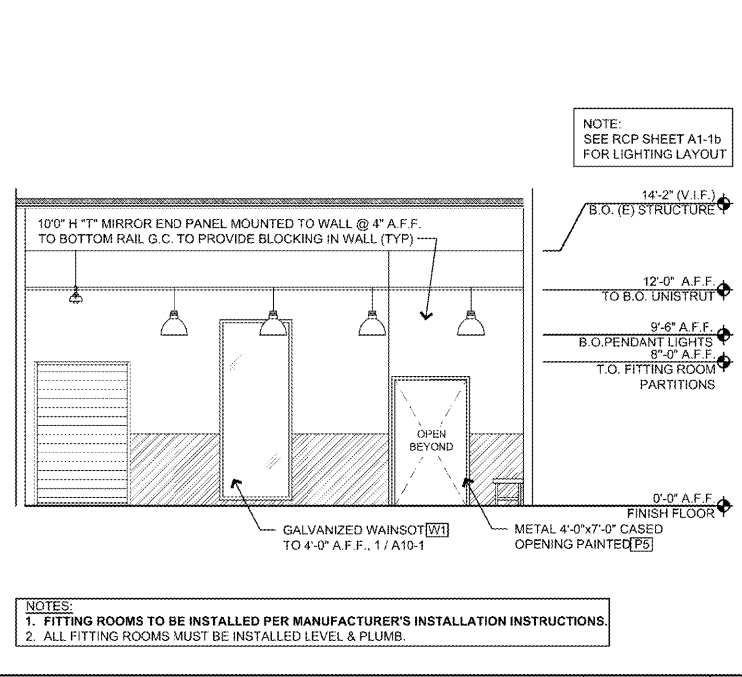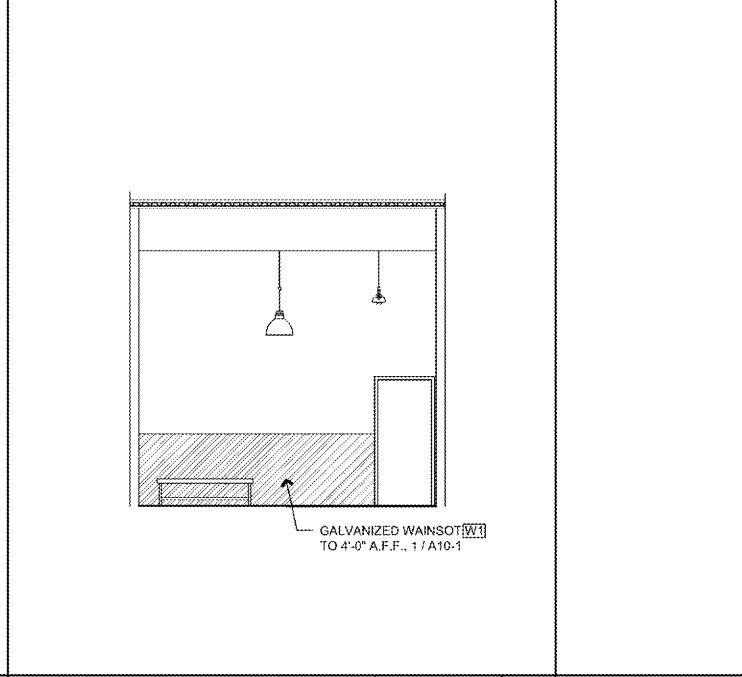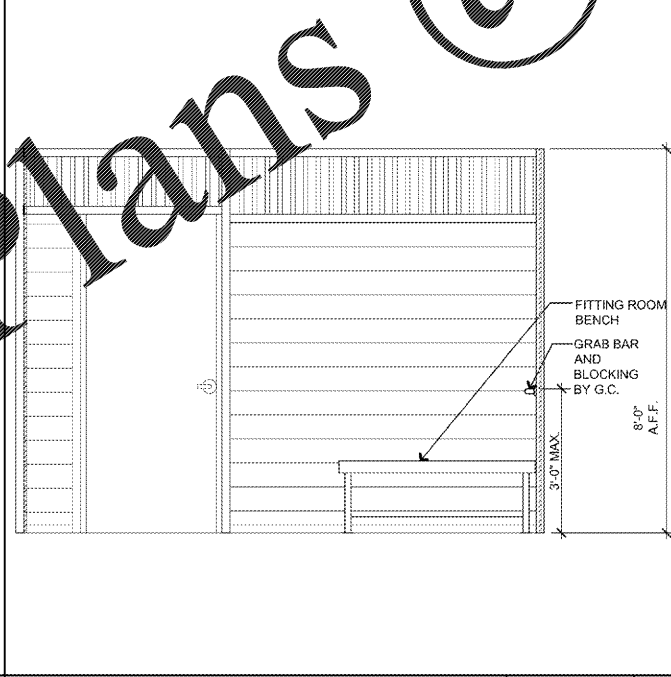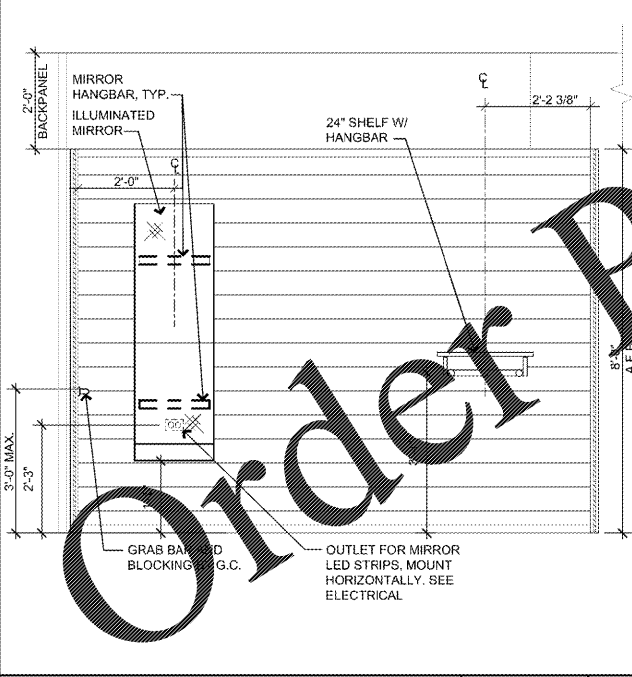

HC FITTING ROOM ELEVATION SCALE: 1/2" = 1'-0" 10

HC FITTING ROOM ELEVATION SCALE: 1/2" = 1'-0" 7

FITTING ROOM ELEVATION SCALE: 3/16" = 1'-0" 4

FITTING ROOM ELEVATION SCALE: 3/16" = 1'-0" 1

NEW STORE

OLD NAVY

REP'S I.D.: 0000054156

STORE NUMBER: 4458

STORE LOCATION: VINELAND 8231 VINELAND AVENUE SUITE 2151 ORLANDO, FLORIDA 32821

DESIGN TYPE: P3
 GENERATION: 17012
 PROTOTYPE DATE: 07/18/16
 OPENING: 2017

CONSULTANT INFO:

PROFESSIONAL STAMP:

ARCHITECT INFO:

B | R | R
 architecture

ISSUE TYPE:

PERMIT/BID: 04/07/17

REVISIONS:

DRAWN BY: EE
 A/E JOB NUMBER: 65013011

TITLE SHEET:
 FITTING ROOM
 ELEVATIONS

SHEET NUMBER:
A7-1