



NOT USED SCALE: 9 NOT USED

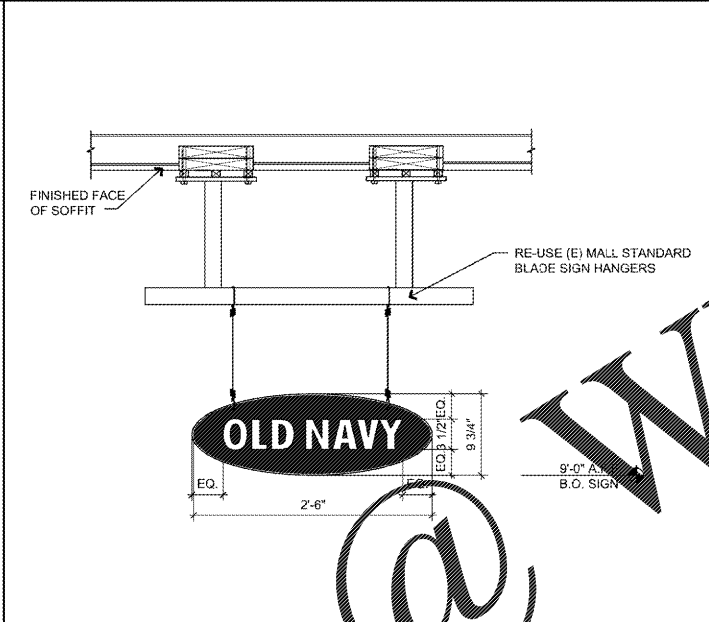


OLD NAVY BLADE SIGN DTL SCALE: 1" = 1'-0" 8 NOT USED



NOT USED SCALE: 5 SECTION @ CHANNEL LTR SIGN

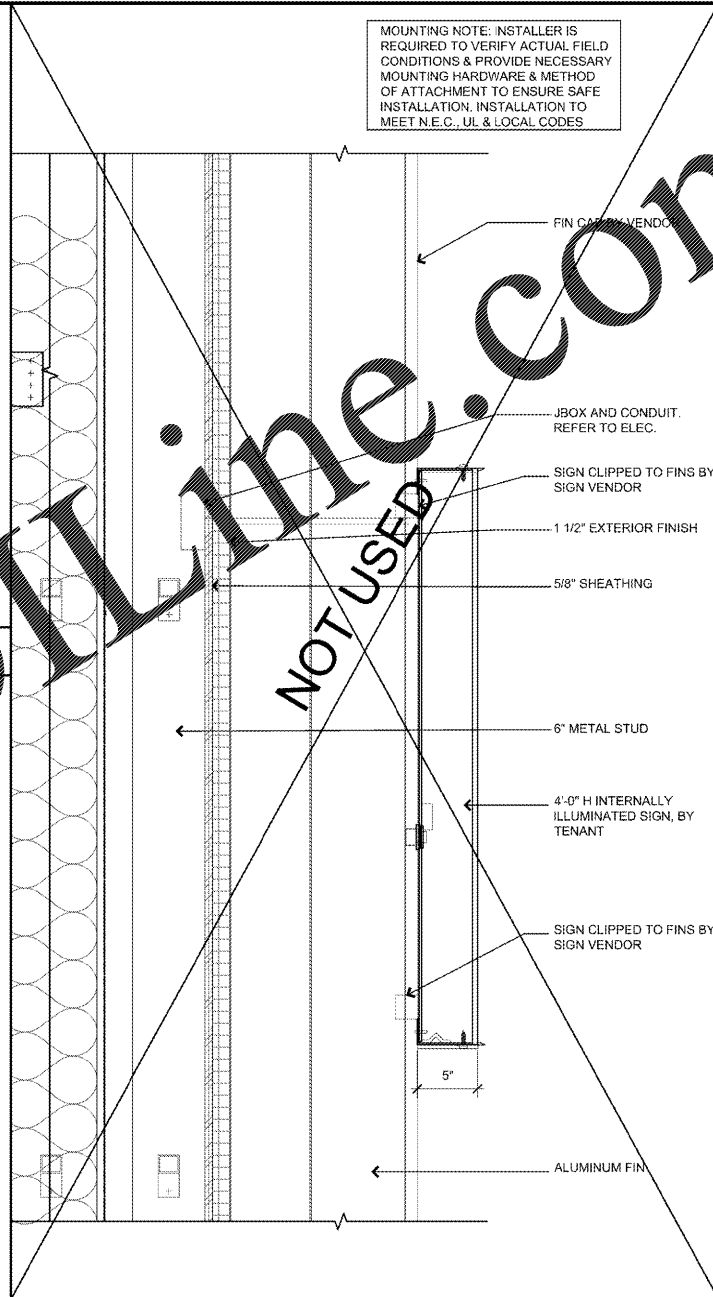


SECTION @ CHANNEL LTR SIGN SCALE: 1-1/2" = 1'-0" 2

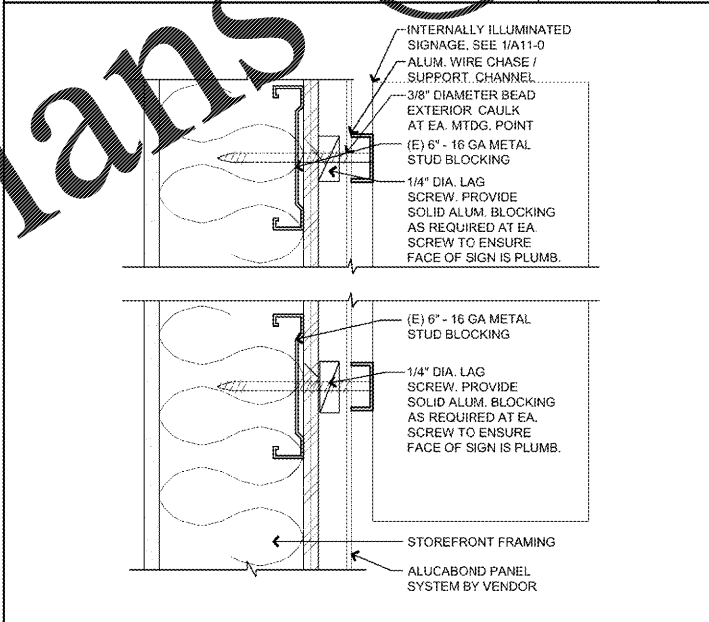

SIGN MOUNTING @ EIFS SCALE: 3" = 1'-0" 7 NOT USED



NOT USED SCALE: 4 CHANNEL LETTER SIGNAGE - FACE ILLUMINATED

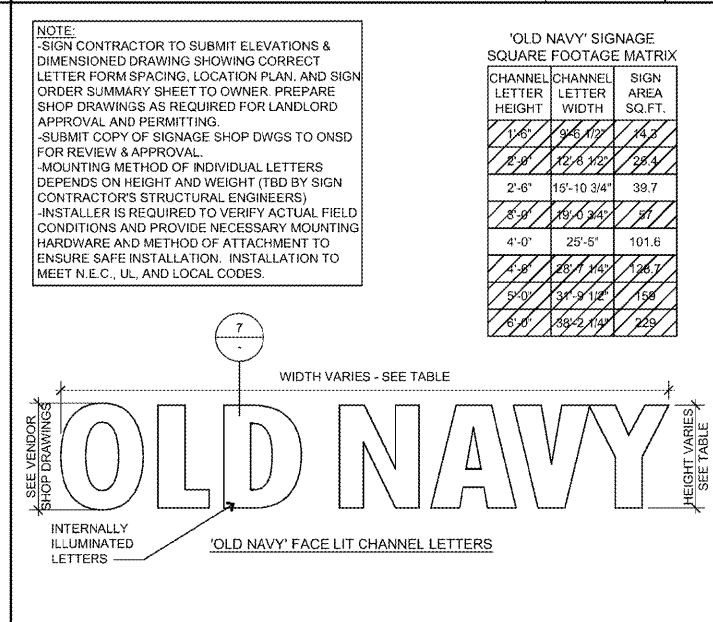

CHANNEL LETTER SIGNAGE - FACE ILLUMINATED SCALE: N.T.S. 1

NEW STORE

**OLD NAVY**

PACIFIC ARCHITECTURE  
CORPORATE ARCHITECTURE  
HARRIS STREET  
SAN FRANCISCO, CA 94105

REPS. I.D.: 0000054156

STORE NUMBER: 4458

STORE LOCATION: VINELAND  
8231 VINELAND AVENUE  
SUITE 2151  
ORLANDO, FLORIDA 32821

DESIGN TYPE: P3  
GENERATION: 17Q12  
PROTOTYPE DATE: 07/18/16  
OPENING: 2017

CONSULTANT INFO:

PROFESSIONAL STAMP:

ARCHITECT INFO:

**B | R | R**  
architecture

ARCHITECT OF RECORD: BRR ARCHITECTURE, INC.  
6700 AA-TODD PLAZA, SUITE 200, NEDDEN, KANSAS 66204

ISSUE TYPE:

PERMIT/BID: 04/07/17

REVISIONS:

DRAWN BY: EE  
A/E JOB NUMBER: 65013011

TITLE SHEET:  
EXTERIOR SIGNAGE  
DETAILS (STRIP)

SHEET NUMBER:  
**A11-0**