

FSE NO	QTY	CASE LENGTH OR DOOR NO	Description	Manufacturer	Model	NOTES
R1055.002	1	4FT	SELF-SERVICE DRYER	HUSSMANN	SHV85-N	5
RS000.000	8	N/A	WALK-IN PANELS	KPS GLOBAL	TBD	10, 11
RD1018.000	1	12FT	ISLAND (SELF-CONTAINED)	HUSSMANN	F-80WALIC	5
RD1029.042	2	8FT	SERVICE SELF-SERVICE CENTER	HUSSMANN	Q3-SF	5
RD1031.052	2	8FT	UNITIZED NARROW-TALL MULTI-DECK ISLAND CENTER	HILL PHOENIX	PPFR-IC-55-25	5
RD1033.062	4	12FT	UNITIZED NARROW-TALL MULTI-DECK ISLAND CENTER	HILL PHOENIX	PPFR-IC-55-25	5
RD1033.312	1	8FT	UNITIZED NARROW-TALL MULTI-DECK ISLAND CENTER	HILL PHOENIX	PPFR-IC-55-25	5
RD1033.312	1	12FT	UNITIZED NARROW-TALL MULTI-DECK ISLAND CENTER	HILL PHOENIX	PPFR-IC-55-25	5
RD1034.052	4	5FT	UNITIZED NARROW-TALL MULTI-DECK ISLAND END	HILLPHOENIX	PPFR-EC-55-25	5
RD1034.352	2	5FT	UNITIZED NARROW-TALL MULTI-DECK ISLAND END	HILLPHOENIX	PPFR-EC-55-25	5
RD1035.852	1	8FT	SELF-SERVICE	HUSSMANN	SHV85-N	5
RD1035.852	1	13FT	ISLAND	SOUTHERN	RIM-GIMS	5
RD2002.652	1	8FT	SERVICE	HUSSMANN	ERB0HV	5
RD2017.852	1	4FT	SERVICE SELF-SERVICE	HUSSMANN	SG8	5
RD3002.142	7	2DR	NARROW REACH-IN	HUSSMANN	RLN	5, 13
RD3003.112	1	3DR	NARROW B2B REACH-IN (SPLIT-TEMP)	HUSSMANN	RLN	5, 7, 13
RD3003.112	3	4DR	NARROW B2B REACH-IN (SPLIT-TEMP)	HUSSMANN	RLN	5, 7, 13
RD3003.112	2	5DR	NARROW B2B REACH-IN (SPLIT-TEMP)	HUSSMANN	RLN	5, 7, 13
RD3003.242	1	3DR	NARROW B2B REACH-IN	HUSSMANN	RLN	5, 13
RD3003.242	1	4DR	NARROW B2B REACH-IN	HUSSMANN	RLN	5, 13
RD3003.242	3	5DR	NARROW B2B REACH-IN	HUSSMANN	RLN	5, 13
RD3007.042	8	8FT	REACH-IN (FRENCH DOORS)	KYSOR WARREN	DX6LD	5, 13
RD3007.042	9	12FT	REACH-IN (FRENCH DOORS)	KYSOR WARREN	DX6LD	5, 13
RD3019.645	1	12FT	SERVICE REAR STORAGE	HUSSMANN	Q3-SP-RRS	5
RD3028.042	2	8FT	REACH-IN (FRENCH DOORS) REAR LOAD	KYSOR WARREN	DR6LD	5, 13
RD4002.352	2	8FT	MULTI-DECK	HILL PHOENIX	OSM-NR65	5, 13
RD4002.352	2	12FT	MULTI-DECK	HILL PHOENIX	OSM-NR65	5, 13
RD4018.742	4	8FT	MULTI-DECK	KYSOR WARREN	DX6LN	5, 13
RD4018.742	3	12FT	MULTI-DECK	KYSOR WARREN	DX6LN	5, 13
RD5007.285	2	12FT	NARROW COFFIN DUAL TEMP	HUSSMANN	FWG	5
RD5010.295	1	12FT	WIDE COFFIN END DUAL TEMP	HUSSMANN	FWG	5
RD5011.295	1	8FT	WIDE COFFIN CENTER DUAL TEMP	HUSSMANN	FWG	5
RD8021.045	1	12FT	REACH-IN (FRENCH DOORS) (SELF-CONTAINED)	HUSSMANN	ISDCP8U	5
RD8022.145	1	4DR	REACH-IN (SELF-CONTAINED)	HUSSMANN	RFL	5
RHD132.000	1	8FT	MULTI-DECK REAR LOAD	CUSTOM DELI	DILW-SS	5

FSE NUMBER	QTY	SCALE/LABELER	DESCRIPTION	NOTES
PO05	1	WRAPPER
PO07	1	PRODUCE MISTING SYSTEM
PO11	1	MOBILE QUALITY CART
PO14	2	WALL MOUNTED WIRE SHELVING (18X36IN)	...	4, 12
PO19B	2	WALL MOUNTED WIRE SHELVING (18X36IN)	...	4, 12

FSE NUMBER	QTY	SCALE/LABELER	DESCRIPTION	NOTES
DO04	3	SCALE-LABELER
DO07A	1	MEASURER
DO07B	2	MOBILE STAND
DO07C	1	SLICER	...	3
DO09	1	WIRE STORAGE RACKS (18X48IN)	...	4, 12
DO09A	1	WIRE STORAGE RACKS (18X36IN)	...	4, 12
DO20	4	LOCKAGE RACK	...	12
DO39	1	MOBILE ROTISSERIE CART
DO37	2	HEATING CABINET
DO45	1	STACKED CASES BAKCHER OVEN WITH INTEGRATED FAT DRAIN ASSEMBLY KIT
DO70	1	FILM DISPENSER
DO71	1	WRAPPER
DO72	2	MOBILE RACK	...	4
DO95B	3	WALL MOUNTED WIRE SHELVING (18X36IN)	...	4, 12
DO91	1	EQUIPMENT STAND (18X30)	...	4, 12
DO95	2	IMPINGEMENT OVEN	...	11

FSE NUMBER	QTY	SCALE/LABELER	DESCRIPTION	NOTES
MO04	2	SCALE-LABELER
MO07B	1	TABLETOP FRONT-LOAD BREAD SLICER
MO09	1	WIRE STORAGE RACKS (18X48IN)	...	4, 12
MO09A	3	WIRE STORAGE RACKS (18X36IN)	...	4, 12
MO16	16	BAKERY MOBILE RACKS	...	4, 12
MO24	1	MOBILE CABINET
MO39	1	WALL MOUNTED WIRE SHELVING (18X48IN)	...	4, 12
MO39B	3	WALL MOUNTED WIRE SHELVING (18X36IN)	...	4, 12
MO96	1	GLAZING TABLE ON CASTERS
MO96C	1	RACK OVEN SINGLE WITH 50N HOOD (ELECTRIC)	...	11

FSE NUMBER	QTY	SCALE/LABELER	DESCRIPTION	NOTES
MU04	1	SCALE/LABELER
MU09B	2	WALL MOUNTED WIRE SHELVING (18X36IN)	...	4, 12

FSE NUMBER	QTY	SCALE/LABELER	DESCRIPTION	NOTES
MG004	1	BALER	...	9, 11
MG005	1	SELF-CONTAINED COMPACTOR	...	9, 11
MG010	1	SELF-FILTRATION SYSTEM MISCELLANEOUS EQUIPMENT
MG011	1	RFD WATER DISPENSER	...	10, 11
MG012	9	GLASS MERCHANDISE DOORS	...	10, 11
MG018	1	GREASE HOLDING TANK	...	10
MG019	9	DEEP GRAVITY FLOW SHELVING	...	10
MG020	1	ICE BAGGING MACHINE SYSTEM	...	11
MG037	2	ICE MACHINE
MG038	1	ICE MAKER WATER FILTER
MG039	1	BEVERAGE MACHINE WATER FILTER
MG042	2	DUAL COFFEE BREWER
MG045	1	HOT BEVERAGE DISPENSER
MG056	1	FROZEN DRINK BLENDER
MG059	1	BEVERAGE DISPENSER
MG060C	1	SINK CABINET
MA081	1	TABLETOP PASTRY DISPLAY
MA095	1	ICE TEA DISPENSER

FSE NUMBER	QTY	SCALE/LABELER	DESCRIPTION	NOTES
SS004LR	7	HAND SINK 18X14 (14X10) WALL MOUNTED WITH LHRH SPLASH	...	8
SS021	3	3-COMPARTMENT 20X84 (18X24) WITH 13IN DE	...	2
SS020	1	TABLE 36X30 FLAT TOP WITH UNDERSHELF WITH CASTERS
SS035	3	CABINET 36X30 FLAT TOP WITH CASTERS
SS043	2	TABLE 48X30 WITH BACKSPLASH WITH UNDERSHELF
SS046	4	CABINET 48X30 WITH BACKSPLASH WITH CASTERS
SS052	2	TABLE 72X30 WITH BACKSPLASH WITH UNDERSHELF
SS059	3	CABINET 72X30 WITH BACKSPLASH ON CASTERS

FSE NUMBER	QTY	SCALE/LABELER	DESCRIPTION	NOTES
W001	2	SERVICE ASSOCIATE WEDGE (STRAIGHT)
W400	1	SERVICE ASSOCIATE WEDGE (STRAIGHT)


- EQUIPMENT NOTES**
- NOT USED
 - 3-COMPARTMENT, PREP SINKS AND MOP SINKS TO BE FURNISHED WITH FAUCETS WITH INTEGRAL CHECK VALVES
 - OWNER DETERMINES FINAL QUANTITY BETWEEN SLICERS AND AUTO SLICERS
 - QUANTITY AND TYPE BY OWNER. RACKS/SHELVING SHOWN ARE FOR POSSIBLE STORAGE AND PREP LOCATIONS
 - FINISHES FOR OWNER SUPPLIED EQUIPMENT ARE SPECIFIED PER BID ALIGNMENT BETWEEN OWNER AND OEM
 - NOT USED
 - SPLIT-TEMP APPLICATION SHOWN BY PRODUCT LISTING ASSIGNED ABOVE AND BELOW THE EQUIPMENT NUMBER. REFERENCE REFRIGERATION DRAWINGS FOR SPLIT-TEMP APPLICATION
 - GENERAL CONTRACTOR TO INSTALL OWNER FURNISHED SOAP AND PAPER TOWEL DISPENSER. REF FURNISHING SHEETS PLAN FOR MOUNTING LOCATION
 - OWNER TO SUPPLY COMPACTORS AND BALERS BY JV MFG (GRAM-A-LOT) OR PHILADELPHIA TRANSVAL
 - EQUIPMENT SUPPLIED BY OWNER
 - EQUIPMENT INSTALLED BY EQUIPMENT SUPPLIER
 - EQUIPMENT INSTALLED BY OWNER
 - REFRIGERATED CASE FASCIA INSTALLED BY RC. COORDINATE WITH OWNER TO INSTALL FASCIA FROM CASE CANOPY EDGE TO FACILITATE INSTALLATION OF OWNER INSTALLED SIGNAGE. INSTALL PER MANUFACTURER'S INSTRUCTIONS AND COORDINATE WITH UTILITY CONNECTIONS

- GENERAL EQUIPMENT NOTES**
- ALL EQUIPMENT IS SUPPLIED BY OWNER. INSTALLED BY THE GENERAL CONTRACTOR. GENERAL CONTRACTOR TO MAKE FINAL UTILITY CONNECTIONS, UNLESS OTHERWISE NOTED.
 - REFERENCE SPECIFICATIONS FOR REFRIGERATED AND HOT DISPLAY CASES FOR SUPPLIED BY, INSTALLED BY, AND FINAL CONNECT BY
 - REFERENCE APPENDIX A FOR MANUFACTURERS AND MODEL NUMBERS NOT USED IN EQUIPMENT LEGENDS. SEE SHEET NOTE #6
 - OWNER TO SUPPLY SS FIXTURES BY WIN-HOLT

- KEYNOTE LEGEND**
- REFRIGERATED CASE CORNER PROTECTION SUPPLIED BY OWNER. INSTALLED BY REFRIGERATION CONTRACTOR
 - REFRIGERATED CASE FLOOR MOUNTED RAILING SUPPLIED BY OWNER. INSTALLED BY REFRIGERATION CONTRACTOR
 - REFRIGERATED CASE FASCIA. REFERENCE EQUIPMENT NOTES INSET CONTROL UNIT TYPE NOTED ADJACENT TO UNIT. REF N1 FOR LEGEND AND NOTES

- GENERAL NOTES**
- PROPER INSTALLATION OF JOINT SEALANTS IS CRITICAL TO MEETING OWNER'S QUALITY ASSURANCE STANDARDS. PROVIDE SEALANTS IN ACCORDANCE WITH DRAWINGS AND SPECIFICATIONS.
 - ALL JOINTS BETWEEN DISSIMILAR MATERIALS SHALL BE SEALED AS REQUIRED FOR A COMPLETE AND PROPER INSTALLATION. REGARDLESS OF WHETHER SHOWN ON THE DRAWINGS OR INDICATED IN THE SPECIFICATIONS. SUCH JOINTS NOT SHOWN OR SCHEDULED SHALL BE SEALED WITH SEALANTS CONSISTENT WITH SPECIFICATIONS. MATERIALS OR AS RECOMMENDED BY THE MANUFACTURER FOR THE SPECIFIC APPLICATION.
 - INTERIOR SEALANTS USED IN FOOD PREPARATION AREAS SHALL MEET THE REQUIREMENTS FOR USE IN USDA REGULATED FACILITIES.
 - REF A7 FOR FINISH PLAN

- SHEET NOTES**
- DIMENSIONS OF REFRIGERATED CASES ARE TO THE OUTERMOST POINTS OF THE CASES. ENDCAPS AND BUMPERS ARE CONSIDERED PART OF THE CASE, WHERE THEY OCCUR. DIMENSIONS ON THE FIXTURE PLANS ARE FOR LAYOUT OF OWNER-FURNISHED ITEMS ONLY AND ARE NOT TO BE USED FOR LOCATION OF WALLS AND OTHER CONTRACTOR-BUILT ITEMS.
 - PROVIDE STEEL CLOSURE PANELS AT ALL VERTICAL GAPS AND HORIZONTAL GAPS 62" OR LOWER BETWEEN REFRIGERATED CASES. WALL AND/OR EQUIPMENT HEIGHT 51" - 65"
 - ALL FIXED (NON-MOVEABLE) EQUIPMENT INCLUDING SINKS, OVENS AND REFRIGERATED EQUIPMENT SHALL BE SET IN A BED OF SEALANT IN EXCESS REMOVED. MOVEABLE EQUIPMENT SHALL NOT BE SET.
 - COAT HOODS AT WORK IN COOKING AND FREEZING AREAS FINISHED BY OWNER. MAXIMUM HEIGHT OF 48" AFT.
 - REF FURNISHING PLANS FOR ADDITIONAL ITEMS SUPPLIED BY OWNER.

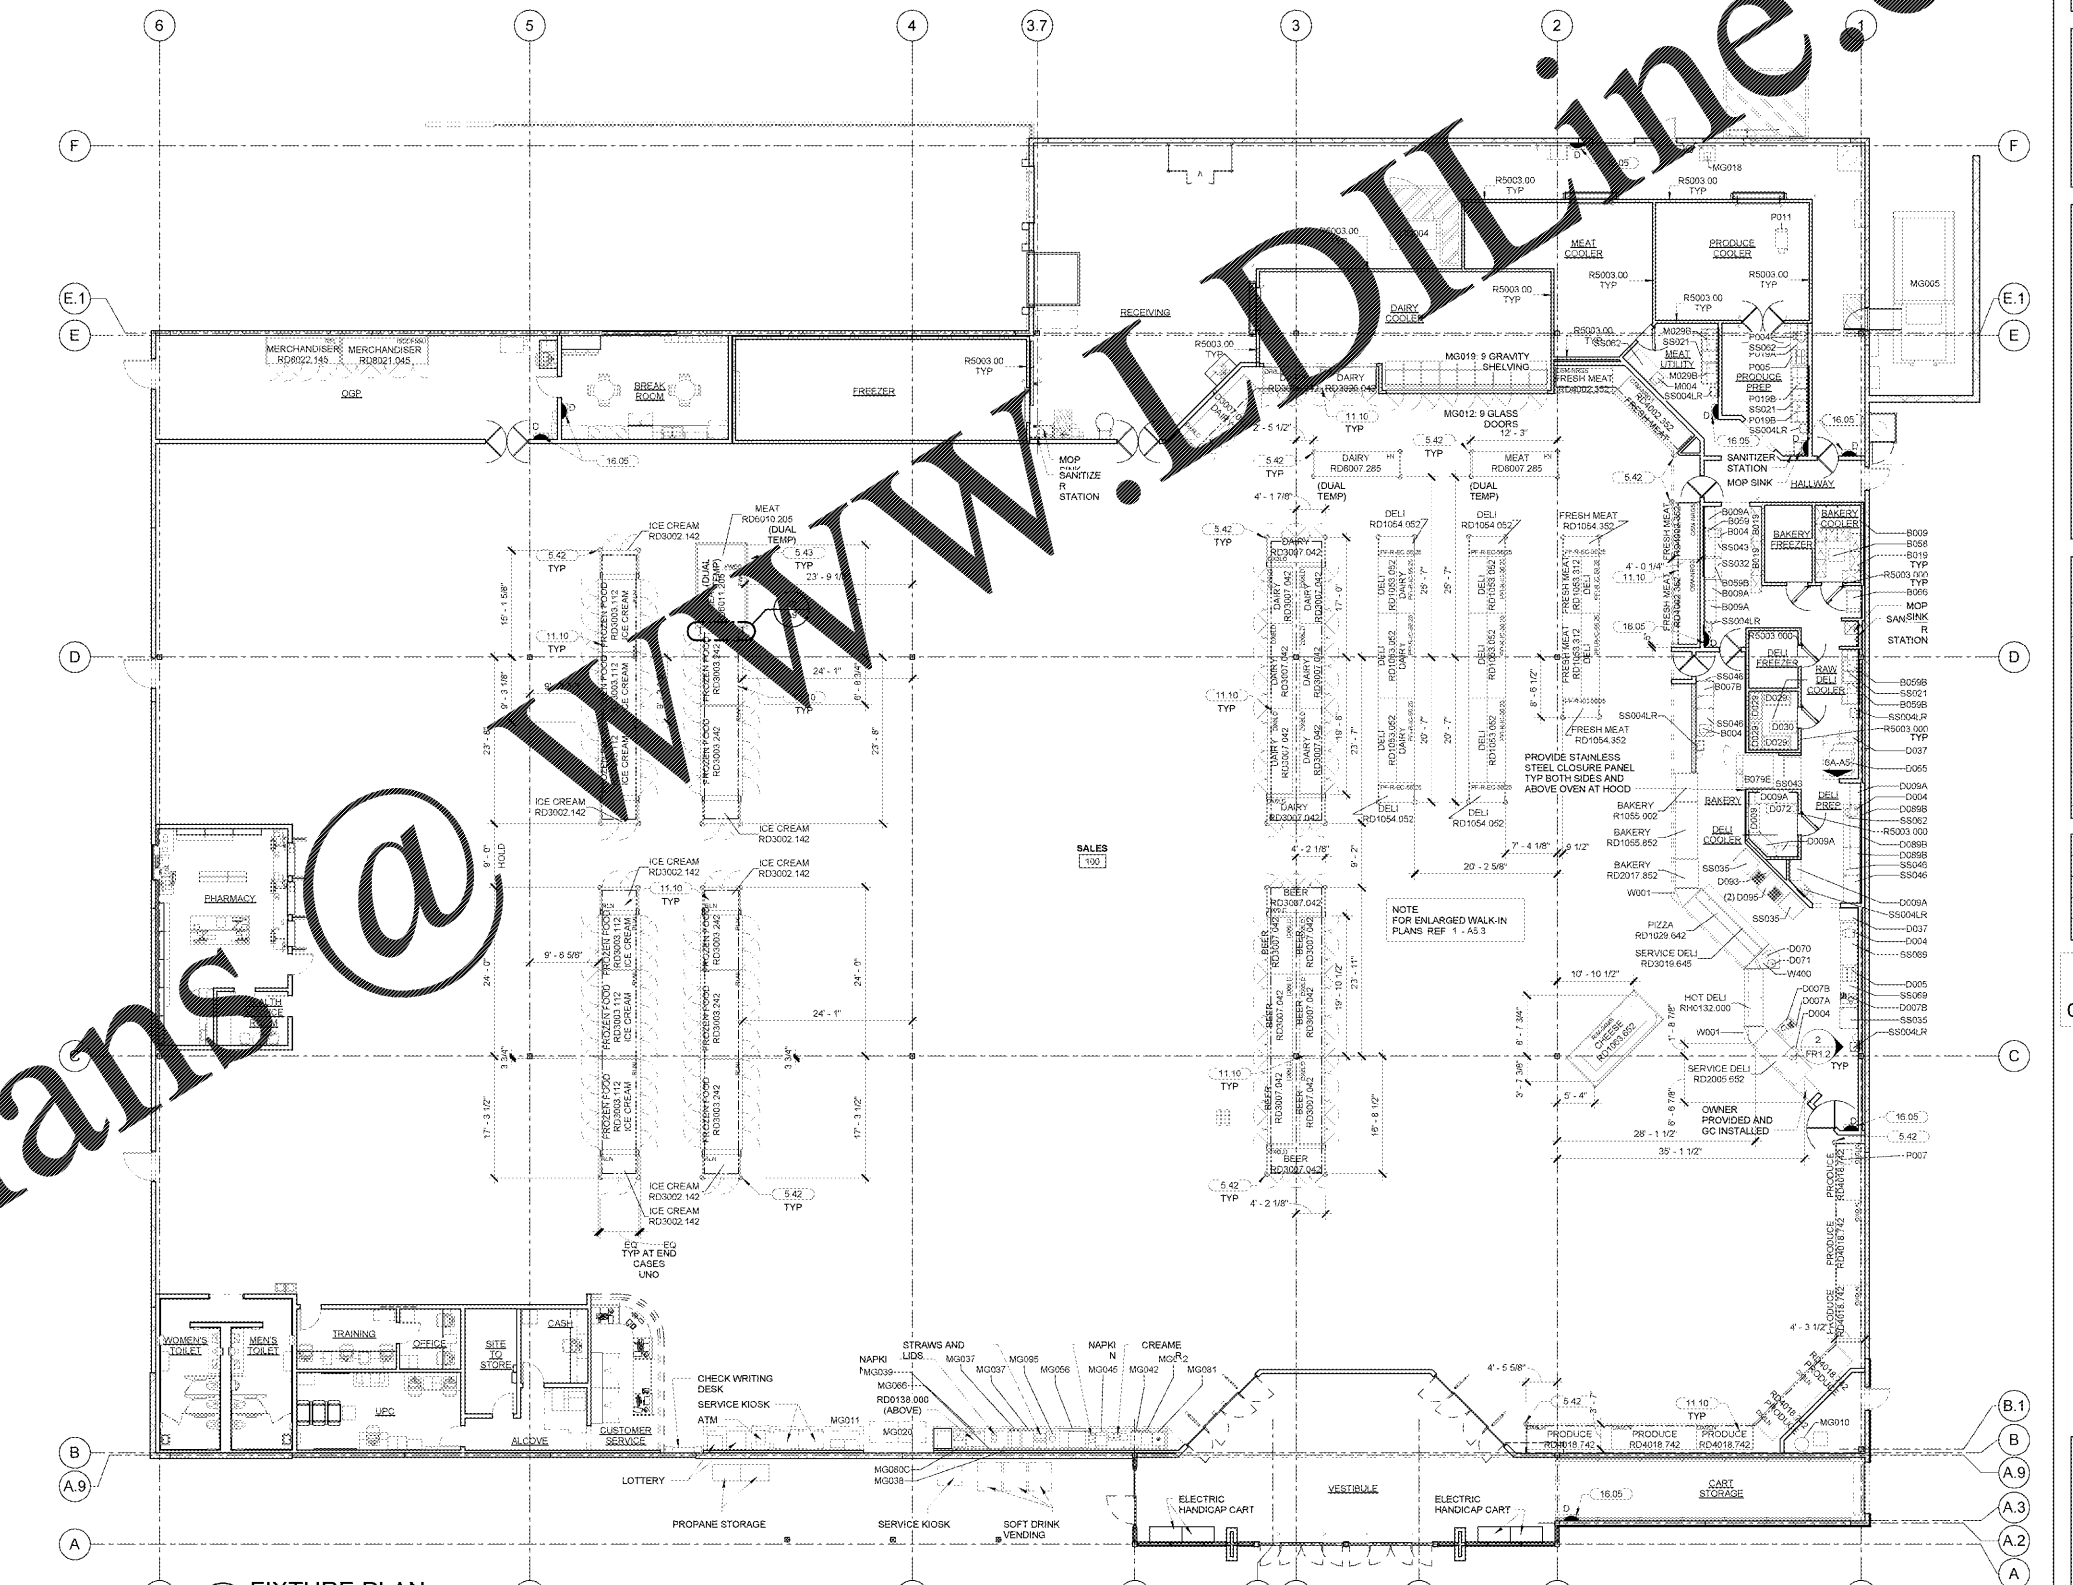

1 FIXTURE PLAN
1" = 10'-0"

Order Plans @

WWW.IDLINE.COM

STIPULATION FOR THE USER

THIS DOCUMENT IS THE PROPERTY OF IDLINE CONSULTANTS. IT IS TO BE USED ONLY FOR THE PROJECT AND SITE SPECIFICALLY IDENTIFIED HEREIN. IT IS NOT TO BE REPRODUCED, COPIED, OR TRANSMITTED IN ANY FORM OR BY ANY MEANS, ELECTRONIC OR MECHANICAL, INCLUDING PHOTOCOPYING, RECORDING, OR BY ANY INFORMATION STORAGE AND RETRIEVAL SYSTEM, WITHOUT THE WRITTEN PERMISSION OF IDLINE CONSULTANTS. IDLINE CONSULTANTS SHALL NOT BE LIABLE FOR ANY DAMAGES, INCLUDING CONSEQUENTIAL DAMAGES, ARISING OUT OF OR FROM THE USE OF THIS DOCUMENT. IDLINE CONSULTANTS SHALL NOT BE RESPONSIBLE FOR ANY ERRORS OR OMISSIONS IN THIS DOCUMENT. IDLINE CONSULTANTS SHALL NOT BE RESPONSIBLE FOR ANY DELAYS OR INTERRUPTIONS IN THE DELIVERY OF THIS DOCUMENT. IDLINE CONSULTANTS SHALL NOT BE RESPONSIBLE FOR ANY CHANGES TO THIS DOCUMENT. IDLINE CONSULTANTS SHALL NOT BE RESPONSIBLE FOR ANY COSTS INCURRED BY THE USER IN CONNECTION WITH THE USE OF THIS DOCUMENT. IDLINE CONSULTANTS SHALL NOT BE RESPONSIBLE FOR ANY LOSS OF DATA OR INFORMATION. IDLINE CONSULTANTS SHALL NOT BE RESPONSIBLE FOR ANY INJURY TO PERSONS OR PROPERTY. IDLINE CONSULTANTS SHALL NOT BE RESPONSIBLE FOR ANY DEATH OR PERSONAL INJURY. IDLINE CONSULTANTS SHALL NOT BE RESPONSIBLE FOR ANY DAMAGE TO PROPERTY. IDLINE CONSULTANTS SHALL NOT BE RESPONSIBLE FOR ANY OTHER DAMAGES, INCLUDING CONSEQUENTIAL DAMAGES, ARISING OUT OF OR FROM THE USE OF THIS DOCUMENT.

STATION: 1000
JOB NUMBER: 1000
DATE: 10/15/17

Walmart Neighborhood Market
APOPKA, FL
STORE NO: 6894-00
997-15-006 | PHOTO

ISSUE BLOCK

1	REV 1	01/25/17
2	REV 3	03/10/17
3	REV 5	04/07/17

CHECKED BY: *Cherish*
DRAWN BY: *Author*
FILE NAME: 41_2-A1.1
PROTO CYCLE: 102816
DOCUMENT DATE: 01/09/17

BID SET NOT FOR CONSTRUCTION

FIXTURE PLAN

A1.1