

- SHEET NOTES**
- REF STRUCTURAL FOR MEMBER TYPE AND ORIENTATION.
 - REF STRUCTURAL FOR FOUNDATION DESIGN AND DETAIL INFORMATION.
 - REF STRUCTURAL FOR GROUT FILL REQUIREMENTS IN MASONRY AT STRUCTURAL CONNECTIONS.

MMA
 MEMBERS: RALPH, NICHOLE, LEE, JAP
 E.L. License No. A000811
 ARCHITECTS: JIMMY
 3237 Route 86, Neptune, NJ 07753
 732.918.2300 / 732.918.2351



CONSULTANTS

Walmart Neighborhood Market
APOPKA, FL
 STORE NO: 6894-00
 997-15-006 | PHOTO
 JOB NUMBER: 41.2

ISSUE BLOCK


NO.	DATE	DESCRIPTION

CHECKED BY: MMA
 DRAWN BY: MMA
 FILE NAME: 41_2-A3.4
 PHOTO CYCLE: 102816
 DOCUMENT DATE: 01/29/17


BID SET NOT FOR CONSTRUCTION

EXTERIOR WALL DETAILS AT DRIVE-THRU


SHEET: **A3.4**

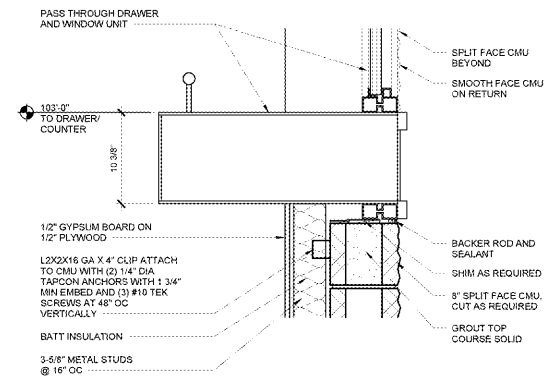


5 TELLER WINDOW SILL
 1/16" = 1'-0"

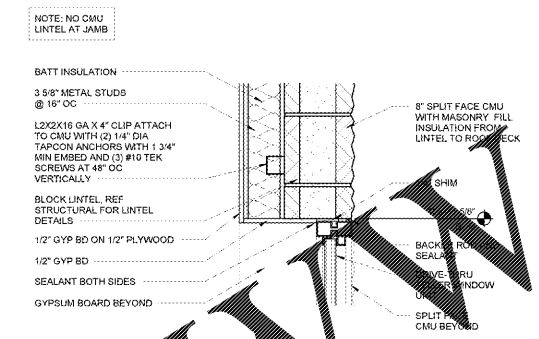


4 TELLER WINDOW HEAD/JAMB
 1/16" = 1'-0"

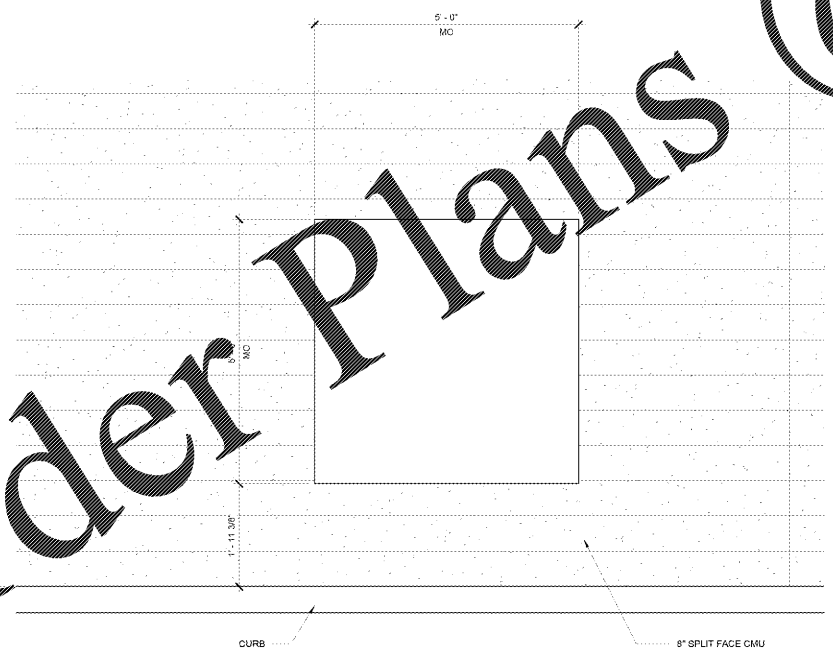

3 PHARMACY DRIVE-THRU WINDOW ELEVATION
 3/16" = 1'-0"

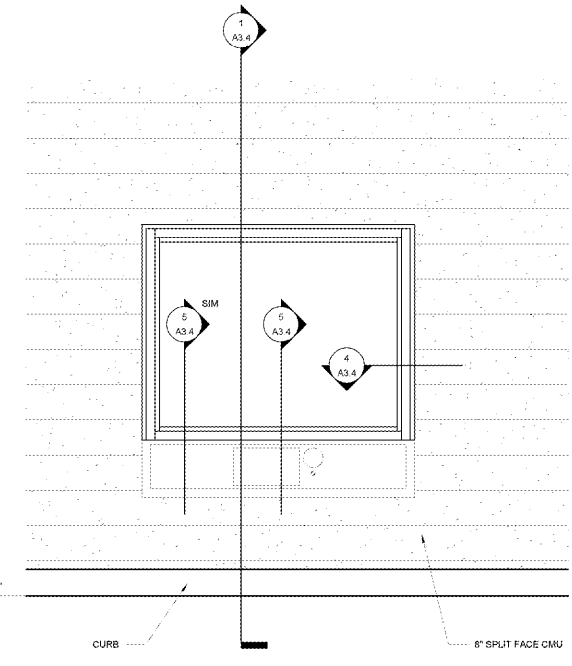

2 PHARMACY DRIVE-THRU WINDOW ELEVATION
 3/16" = 1'-0"

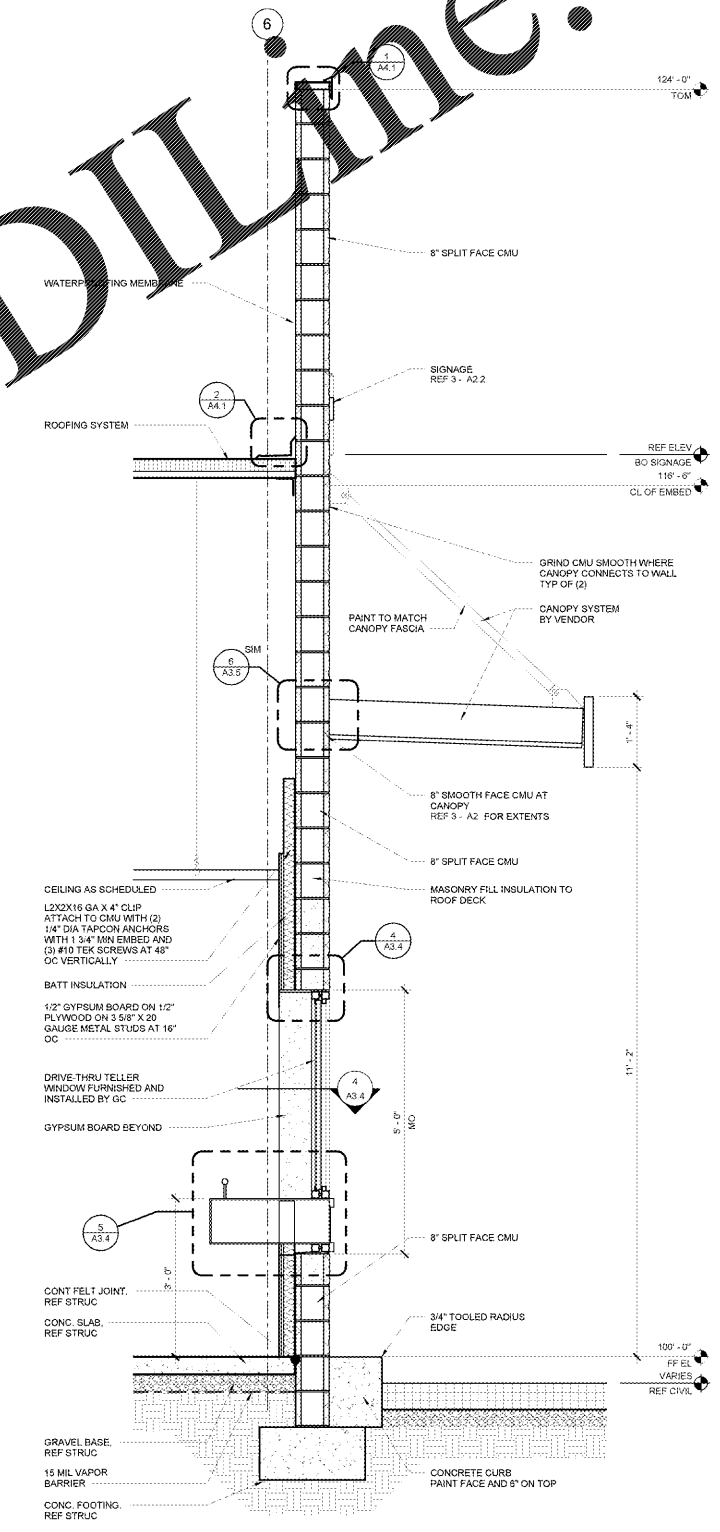

1 PHARMACY DRIVE-THRU WINDOW SECTION
 3/16" = 1'-0"

Order Plans @

WWW.LDILLINE.COM

10/25/16 11:11:41 AM
 C:\Users\jap\Documents\41_2-A3.4.dwg