

0 1 2 3 TYP (IN)


CONSULTANTS


Walmart
Neighborhood Market
APOPKA, FL
STORE NO 6894-00
9875 W. STATE ROAD
APOPKA, FL 32703
JOB NUMBER: 41.2
ISSUE BLOCK

CHECKED BY: BCR
DRAWN BY: MAV
PROTO CYCLE: 102818
DOCUMENT DATE: 01/09/17
SBA PROJECT #: 96620894

BID SET NOT FOR CONSTRUCTION

ROOF FRAMING DETAILS

SHEET: S5

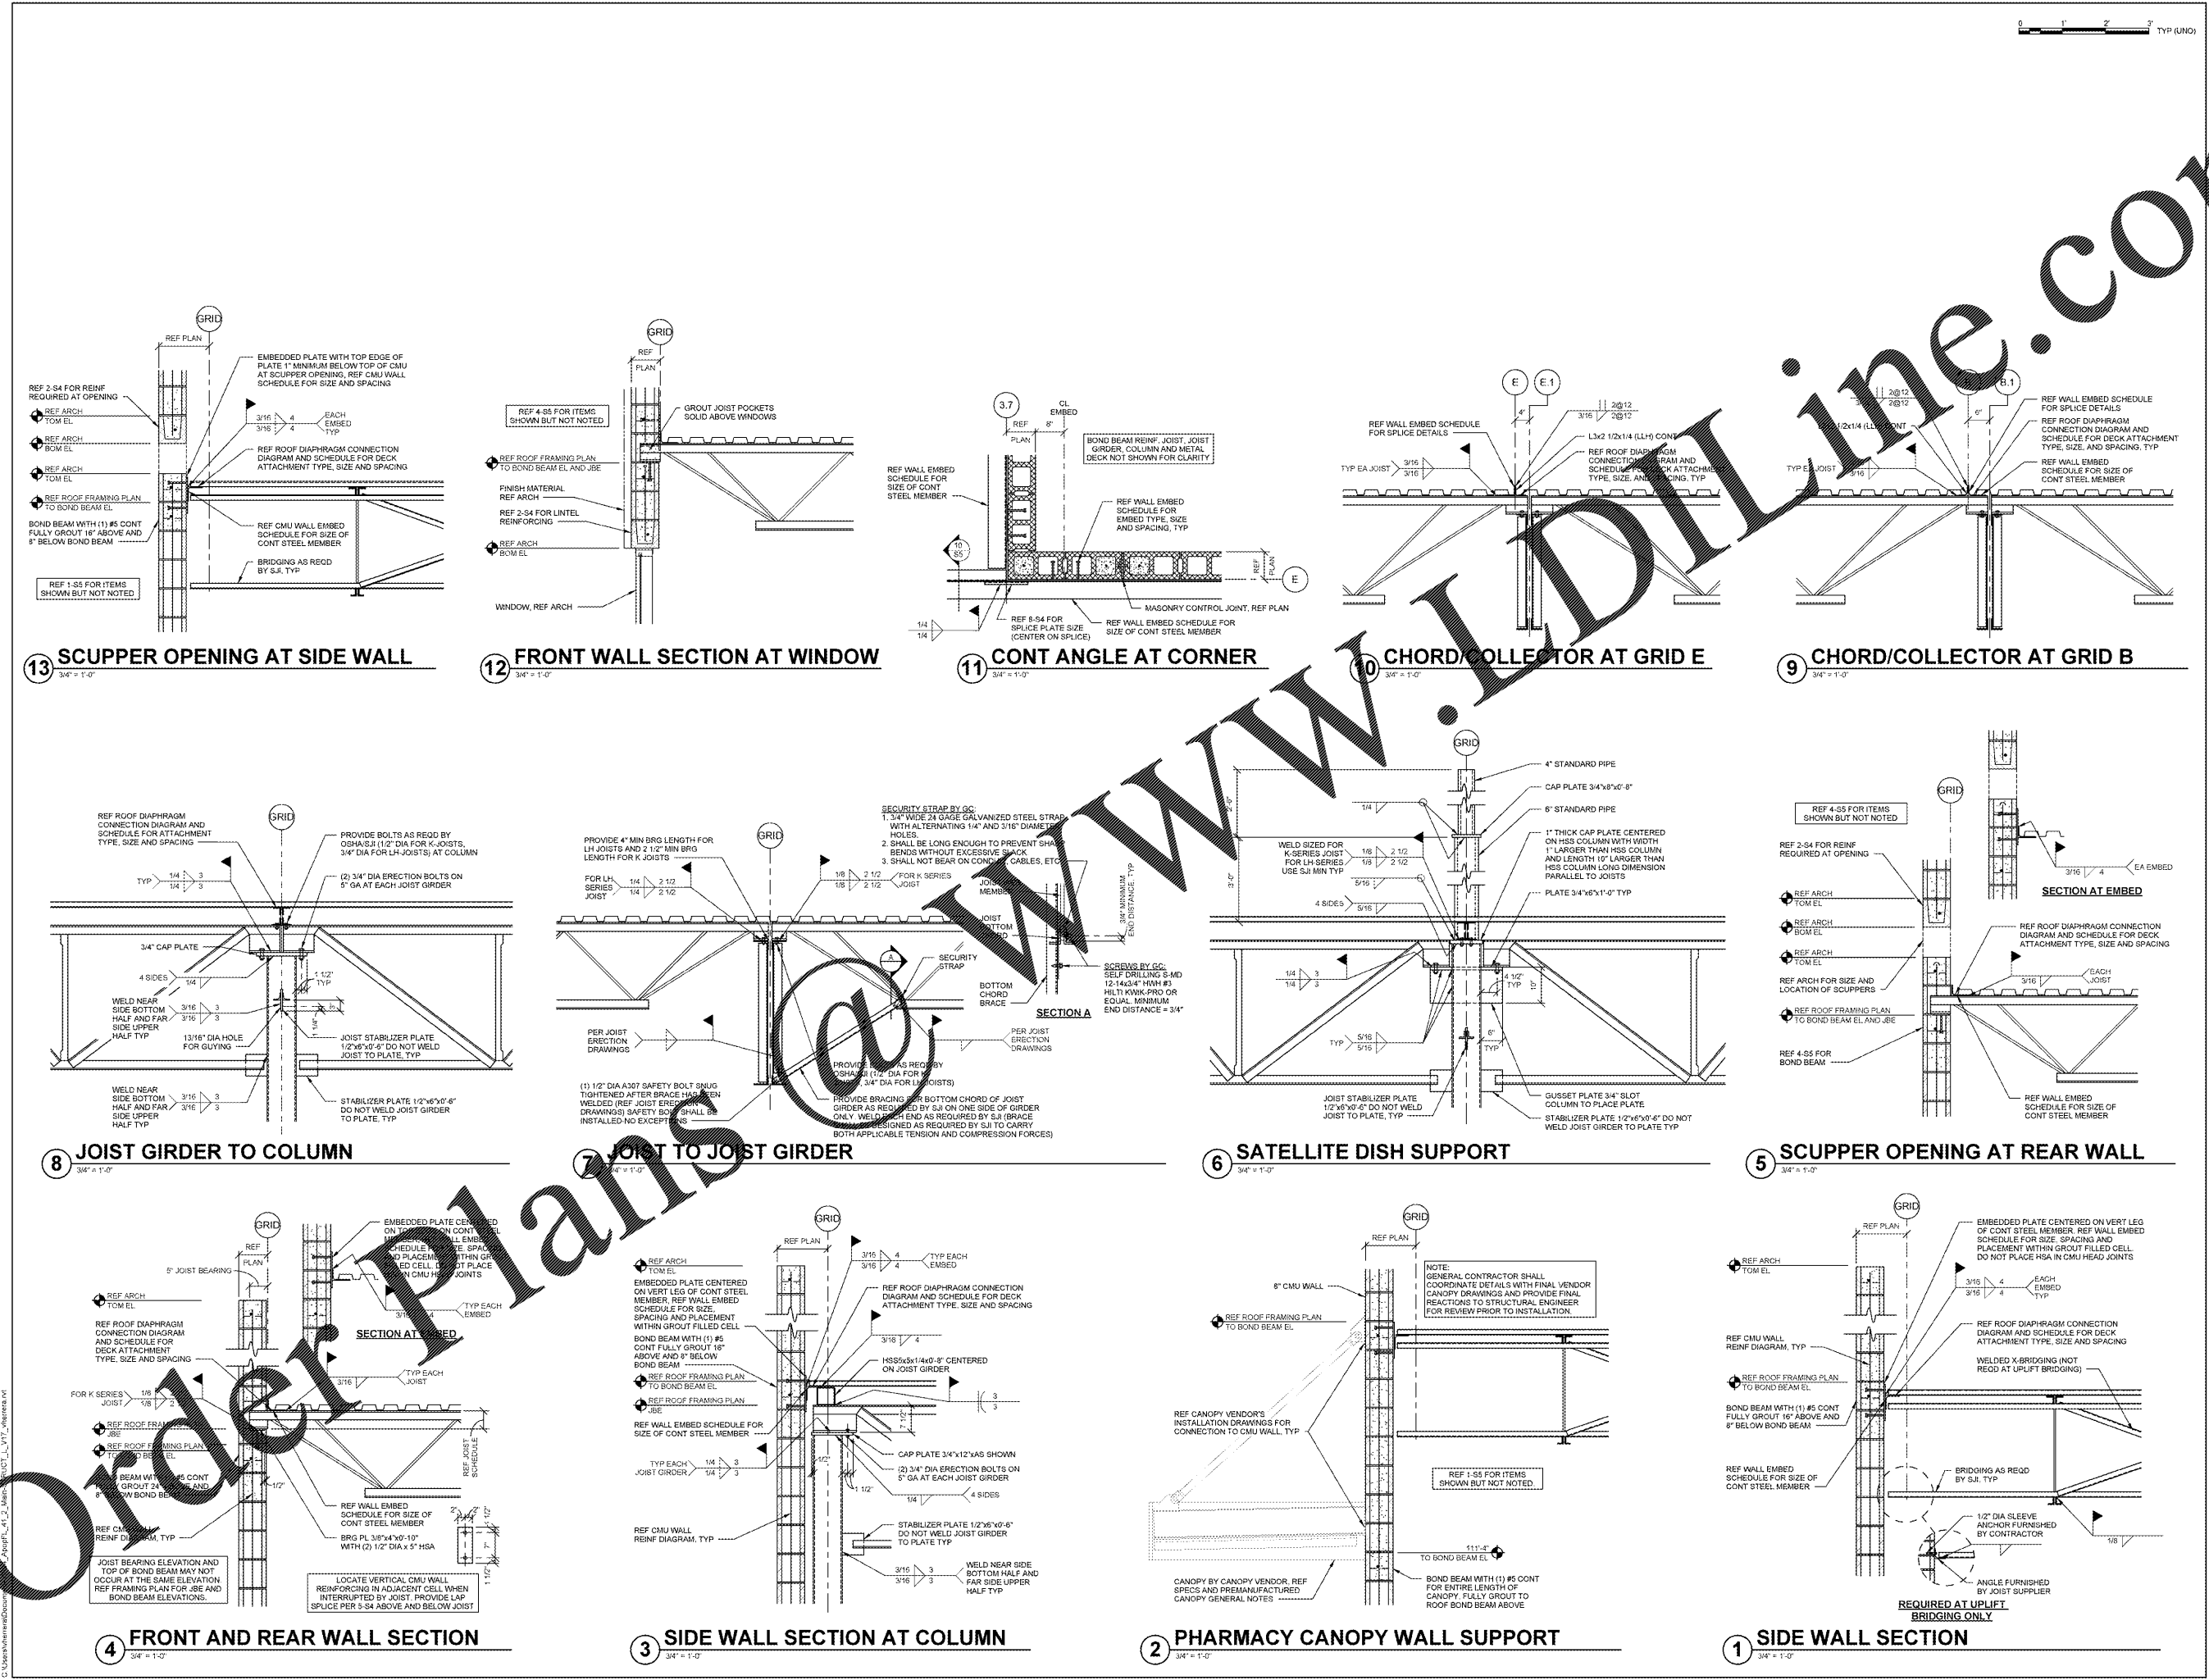

Order Plans