


FURNISHING LEGEND	
FR1	TRASH CAN
FR2	WASHING HANDS SIGN
FR3	DISPOSAL STOP SIGN
FR4	FOOD SAFETY SIGN
FR6	KNIFE HOLDER
FR7	PRODUCE ORANGES
FR9	DELI COOLING PROCESS SIGN
FR10	ECOLAB TESTER ENCLOSURE
FR11	SANDWICH ASSEMBLY SIGN
FR12	SALAD W/ ASSEMBLY SIGN
FR13	SPRAY BOTTLE STORAGE
FR14	GLOVE/HAIR NET STORAGE
FR16	SOAP DISPENSER
FR17	DISPOSER PAPER TOWEL DISPENSER
FR18	ECOLAB STATION MARKER
FR20	APRON LAUNDRY
FR21	BROOM/MOP HOLDER
FR22	BRUSH HOLDER
FR24	CLEAN MATTERS SIGN
FR25	PRODUCE DAILY SIGN
FR26	TEMPERATURE MATTERS SIGN
FR27	LOOKS MATTER SIGN
FR29	SOAP DISPENSER BY ECOLAB
FR30	COMPARTMENT LABELS BY ECOLAB
FR31	DELI ART
FR32	BAKERY ART
FR33	STORE CERTIFICATES
FR34	TRASH CART
FR36	LARGE ROUND TRASH BIN
FR37	CLEAN AND DIRTY MOP STORAGE
FR38	MOP BUCKETS
FR39	BLOWER
FR40	SHOPVAC
FR42	YELLOW TRASH BIN
FR43	ROTATION MATTERS SIGN
FR44	RECYCLE BINS
FR45	BASKETS
FR46	FLORAL BASKS
FR49	ORDER ONLINE SIGN
FR50	BULLETIN BOARD
FR52	BUFFER
FR54	SPLIT STATION
FR55	W/RA LARGE LADDER
FR61	W/RA LADDER
FR62	STAND
FR63	TOILET
FR64	TOILET
FR65	UMBRELLA BAGS
FR66	ALERT BOARD
FR67	BULLETIN BOARD
FR81	CUSTOMER SERVICE TV
FR88	EMERGENCY EYE WASH
FR89	EMERGENCY PROCEDURES
FR94	EXTINGUISHER DOWN ARROW
FR87	LARGE BULLETIN BOARD
FR88	MAGNUSON MOBS
FR91	PICKUP MANIFESTS
FR92	PICKUP OPERATIONS
FR93	PICKUP OUR PROMISE
FR100	RECALL INFORMATION
FR101	ROOF SYSTEM
FR112	SPLIT CENTER SIGN
FR104	VESTIBULE FUEL PRICE
FR106	CASH SPEAKER
FR107	CASH MONITOR
FR108	BREAKROOM COFFEE
FR109	BREAKROOM MICROWAVE
FR110	TRAINING TV
FR111	PRODUCE MY WORK ALWAYS
FR114	PRODUCE MY WORK NEVER
FR119	FLOOR MAT
FR122	TRASH CAN


SHEET NOTES	
1	FOOD SERVICE EQUIPMENT INSTALLED BY GC UNO ON FIXTURE PLAN, REF 1-A1.1.
2	LOCATE ALL RACKS LESS THAN 44" DEEP 3" FROM WALLS AND COLUMNS UNLESS NOTED OTHERWISE.
3	EQUIPMENT LOCATIONS ARE DESIGNED TO MEET HEALTH REQUIREMENTS, OPERATIONS, AND SAFETY COMPLIANCE. ANY CHANGES TO LAYOUT OR EQUIPMENT MUST BE DIRECTED TO THE WALMART DESIGN TEAM.


PRODUCE EQUIPMENT LEGEND	
FR1	SCALE LABELER
FR2	WRAPPER
FR3	PRODUCE MISTING SYSTEM
FR4	MIDDLE QUALITY CART
FR5	WALL MOUNTED WIRE SHELVING (18X64)
FR6	WALL MOUNTED WIRE SHELVING (18X36)
FR7	SCALE LABELER
FR8	WALL MOUNTED WIRE SHELVING (18X36)
FR9	SALES
FR10	SELF CONTAINED COMPACTOR
FR11	R/O WATER FILTRATION SYSTEM MISCELLANEOUS
FR12	R/O WATER DISPENSER
FR13	GLASS MERCHANDISING
FR14	GRAVITY FLOW SHELF
FR15	WASHING MACHINE SYSTEM
FR16	ICE MACHINE
FR17	ICE MAKE WATER FILTER
FR18	BEVERAGE MACHINE WATER FILTER
FR19	QUAL COFFEE BREWER
FR20	FRIDGE DISPENSER
FR21	DRINK BLENDER
FR22	ICE BEVERAGE DISPENSER
FR23	SINK CABINET
FR24	TABLETOP PASTRY DISPLAY
FR25	ICE TEA DISPENSER
FR26	W/RA SINK 48X34 (48X30) WALL MOUNTED WITH LHRH SPLASH
FR27	3-COMPARTMENT SINK 36X34 WITH 16" DG
FR28	TABLE 36X30 FLAT TOP WITH UNDERSHELF WITH CASTERS
FR29	CABINET 36X30 FLAT TOP WITH CASTERS
FR30	TABLE 48X30 WITH BACKSPLASH WITH UNDERSHELF
FR31	CABINET 48X30 WITH BACKSPLASH WITH CASTERS
FR32	TABLE 72X30 WITH BACKSPLASH WITH UNDERSHELF
FR33	CABINET 72X30 WITH BACKSPLASH ON CASTERS

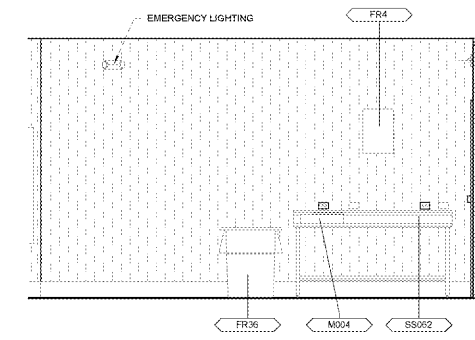


7 MEAT UTILITY ELEVATION  
3/8" = 1'-0"

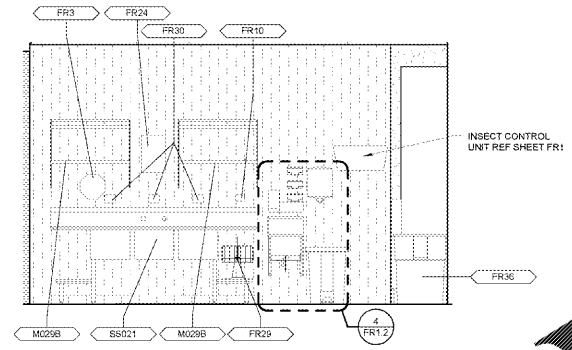


6 MEAT UTILITY ELEVATION  
3/8" = 1'-0"

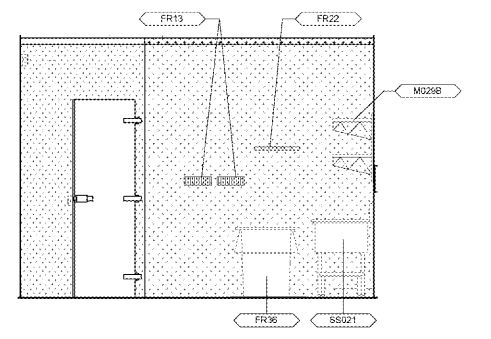


5 MEAT UTILITY ELEVATION  
3/8" = 1'-0"

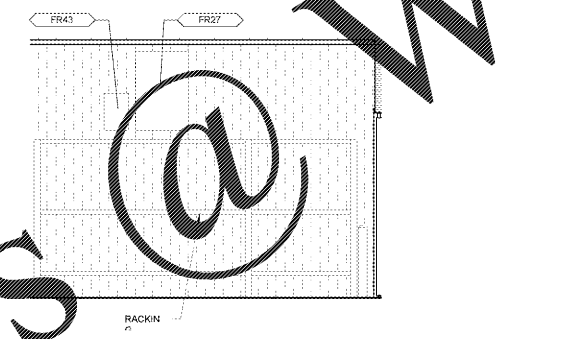


4 PRODUCE PREP ELEVATION  
3/8" = 1'-0"

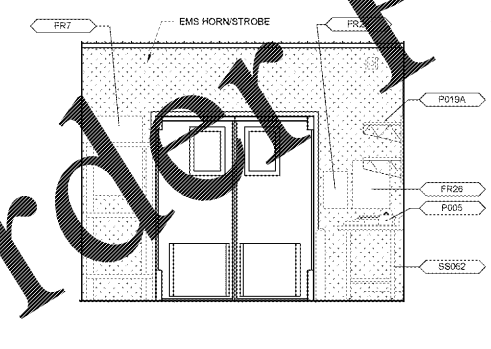

3 PRODUCE PREP ELEVATION  
3/8" = 1'-0"

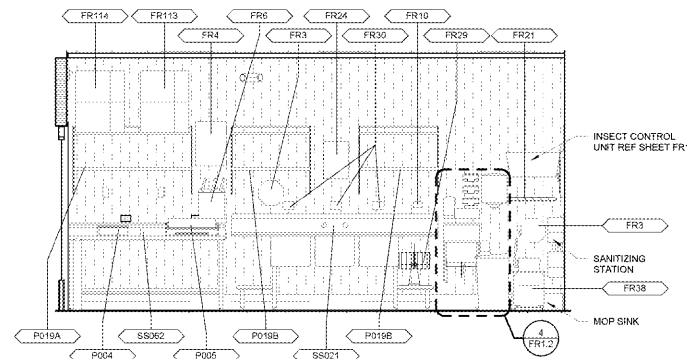

2 PRODUCE PREP ELEVATION  
3/8" = 1'-0"

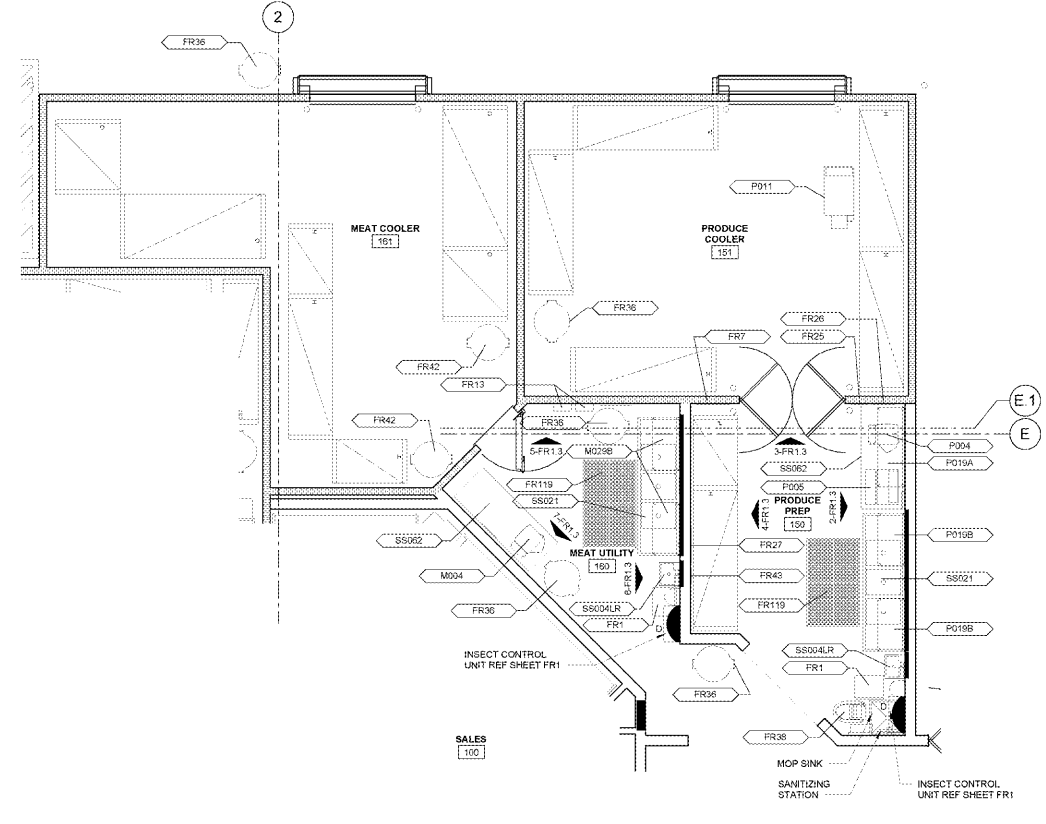

1 ENLARGED PRODUCE PREP FIXTURE PLAN  
1/4" = 1'-0"

STIPULATION FOR THE CONSULTANTS:

Walmart Neighborhood Market  
APOPKA, FL  
STORE NO: 6894-00  
JOB NUMBER: 097-15-006 | PHOTO

412

CHECKED BY:	MMA
DRAWN BY:	MMA
FILE NAME:	41_2_FR1.3
PROTO CYCLE:	102816
DOCUMENT DATE:	01/09/17

BID SET  
NOT FOR  
CONSTRUCTION

THIS SHEET IS INCLUDED FOR INFORMATIONAL PURPOSE ONLY AND IT IS NOT TO BE SIGNED

PRODUCE MEAT FF AND E PLAN AND ELEVATIONS (NOT IN PERMIT SET)

Order Plans @ www.LDOnline.com