



PLAN VIEW

SCALE: 1" = 50'

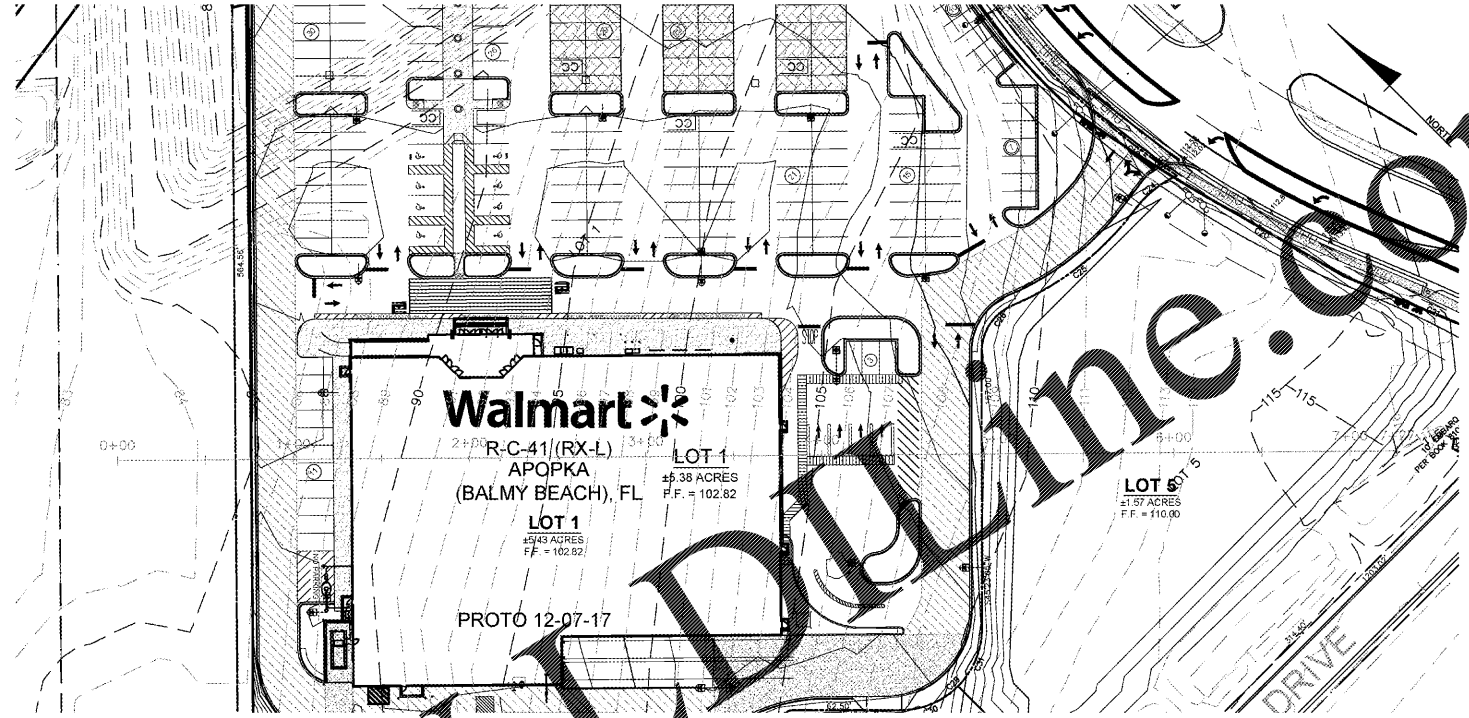


PLAN VIEW

SCALE: 1" = 50'

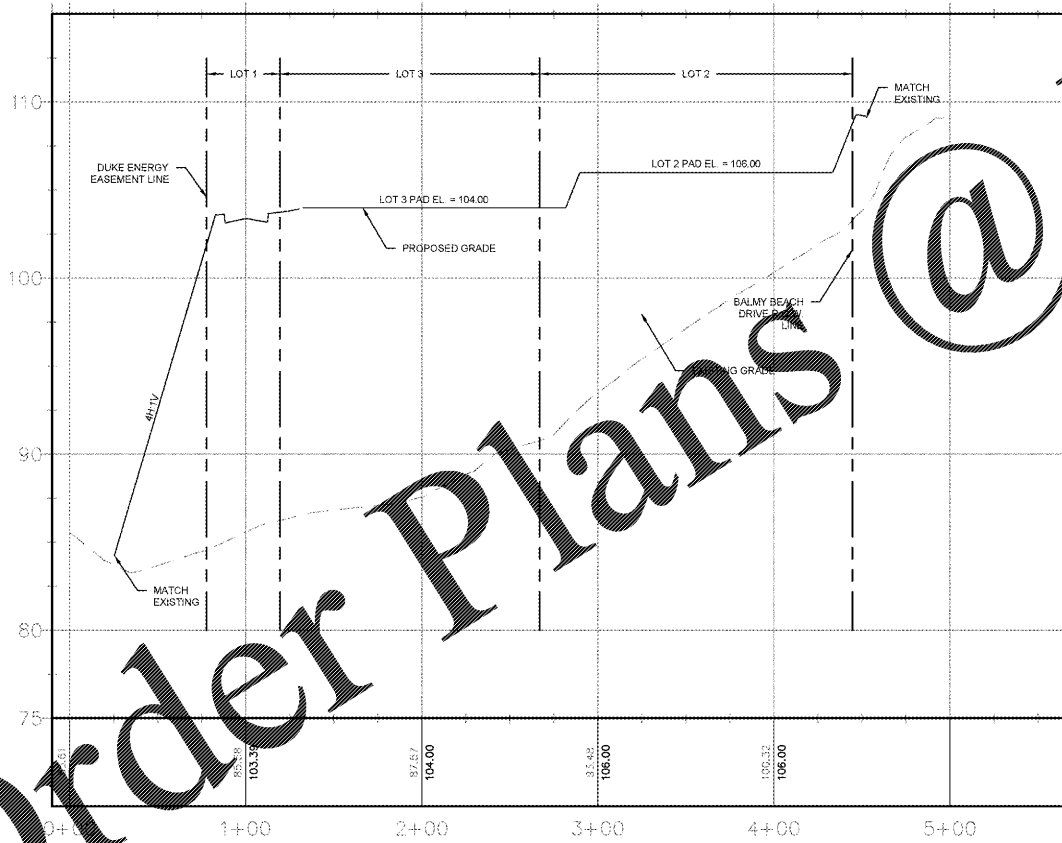

PROFILE VIEW

SCALE  
VERT. 1" = 5'  
HORIZ. 1" = 50'

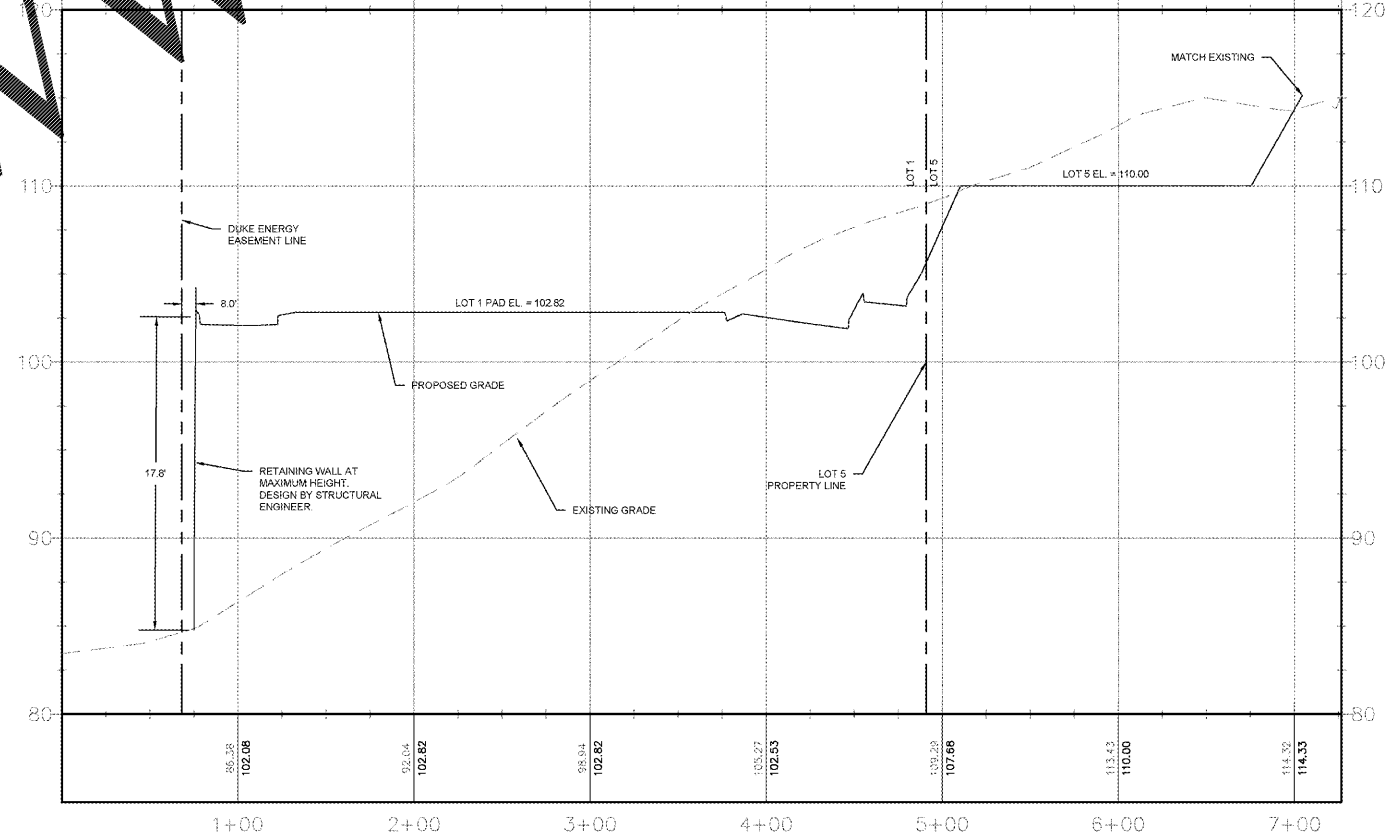

PROFILE VIEW

SCALE  
VERT. 1" = 5'  
HORIZ. 1" = 50'

FOR INFORMATION ONLY

RECORD DRAWING	NO.	DATE	REVISIONS
THIS RECORD DRAWING IS BASED ON THE RECORDS OF THE PROJECT OR LIMITED RECORDS OF THE PROJECT AND DOES NOT REPRESENT THE DESIGNER'S FIELD AND OFFICE CHECKS. THE DESIGNER'S FIELD AND OFFICE CHECKS ARE LIMITED TO THE RECORDS OF THE PROJECT AND THE DESIGNER'S FIELD AND OFFICE CHECKS ARE LIMITED TO THE RECORDS OF THE PROJECT.			
ENGINEER	JASON P. MCGEE	DATE	APR. 11, 2017
DESIGNER	J.M.S.	CHECKED	J.P.M.
PROJECT NO.	14043.21	PROJECT	SP PROJ. #16-06000021

**Walmart** Neighborhood Market  
#6894-NEW-FL-Apopka (Balmy Beach)  
BALMY BEACH DRIVE, SEMINOLE COUNTY, FLORIDA  
TAURUS CD 186 BALMY BEACH FL LP

**MASS GRADING  
DETAIL SHEET**

Small Business Enterprise  
1979-2016  
**LOGICRANE**  
CONSTRUCTION SOFTWARE  
FOR LOGICRANE CONTACT: 1-800-875-7800  
WWW.LOGICRANE.COM

SHEET  
C10