



KEYNOTES

11 107 PROVIDE GEOTEXTILE FABRIC LINER AT LINE OF EXCAVATION. GEOTEXTILE FABRIC TO BE NON-WOVEN FABRIC WITH MINIMUM OF 160 LB GRAIN TENSILE STRENGTH (GTS). WRAP FABRIC AT TOP OF EXCAVATION - EXTEND TO POINT BENEATH TANK SLAB. OVER EXCAVATION MAY BE REQUIRED DUE TO SOIL CONDITIONS OR LOCAL REQUIREMENTS. VERIFY DISTANCE PER TANK MANUFACTURER'S INSTALLATION SPECIFICATIONS.
11 120 DETERMINE EXACT BURIAL DEPTH OF TANKS AS REQUIRED TO MAINTAIN 1 1/2" PER FOOT SLOPE OF PIPING FROM DISPENSERS NEAREST TO TANKS AND FROM VENT TERMINAL TO TANKS. BURIAL GREATER THAN THE MAXIMUM DEPTH INDICATED ON DETAIL REQUIRES APPROVAL OF OWNER'S CONSTRUCTION MANAGER. COORDINATE WITH VENDOR FOR SLAB EXTENSION RINGS AS REQUIRED.

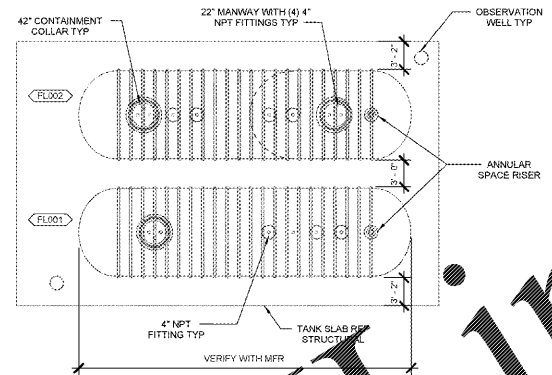


4 STORAGE TANK PLAN
1/8" = 1'-0"

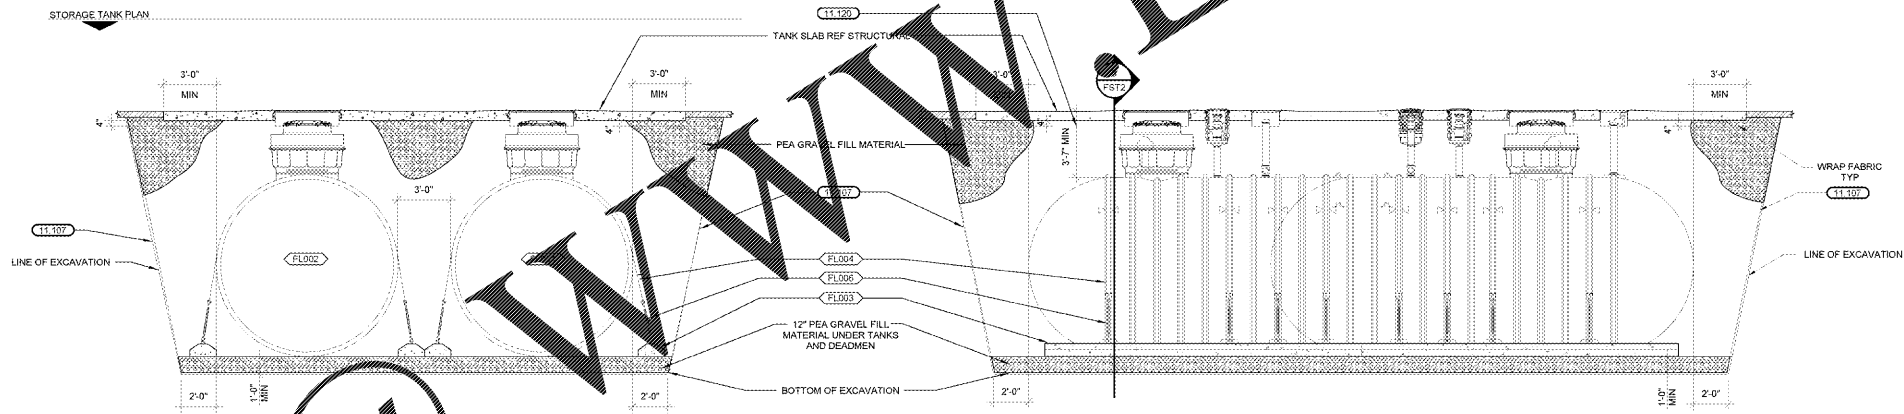

3 UNDERGROUND STORAGE TANK SECTION
1/8" = 1'-0"

2 TWO COMPARTMENT UNDERGROUND STORAGE TANK DETAIL
1/8" = 1'-0"

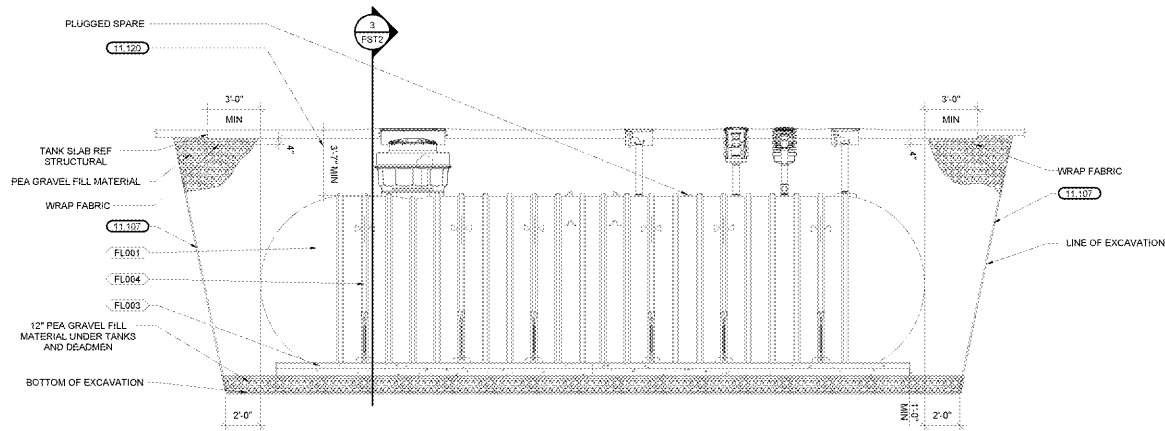

1 UNDERGROUND STORAGE TANK DETAIL
1/8" = 1'-0"

STIPULATION FOR THE USE OF THIS DRAWING: THE DRAWING IS TO BE USED ONLY FOR THE PROJECT AND SITE SPECIFICALLY IDENTIFIED HEREIN. ANY REUSE OR MODIFICATION OF THIS DRAWING WITHOUT THE WRITTEN CONSENT OF MPW ENGINEERING, LLC IS STRICTLY PROHIBITED.

CONSULTANTS
MPW
ENGINEERING, LLC
1001 E. CENTRAL EXPRESSWAY, SUITE 100
APOLKON, FL 32703
TEL: 407.884.2500
WWW.MPWENGINEERING.COM

Wal-Mart
APOLKA, FL
STORE NO. 0384
09/15/06 PHOTO
JOB NUMBER: 10886-740

ISSUE BLOCK	

CHECKED BY: **MM**
DRAWN BY: **TD1**
FILE NAME: **FST2**
PROTO CYCLE: **02/10/17**
DOCUMENT DATE: **04/07/17**

BID SET.
NOT FOR
CONSTRUCTION

THIS ITEM HAS BEEN ELECTRONICALLY SIGNED AND SEALED BY SCOTT C WEBB ON THE DATE AND/OR TIME STAMP SHOWN USING A DIGITAL SIGNATURE. PRINTED COPIES OF THIS DOCUMENT ARE NOT CONSIDERED SIGNED AND SEALED AND THE SIGNATURES MUST BE VERIFIED ON ANY ELECTRONIC COPIES.

TANK
DETAILS

SHEET
FST2

Order Plans @ www.LDIline.com