


CURVE	RADIUS	LENGTH	DELTA	BEARING	CHORD
C1	565.00'	233.26'	23°39'18"	N11°13'39"W	231.91'
C2	535.00'	179.52'	19°13'34"	S13°28'31"E	178.68'
C5	172.59'	87.14'	28°55'58"	S14°10'40"E	86.22'
C7	565.00'	11.01'	1°08'58"	N00°02'31"E	11.01'


L3	11.61'	S01°58'31"E

CURVE	DELTA	LENGTH	RADIUS	CHORD	BEARING	CHORD

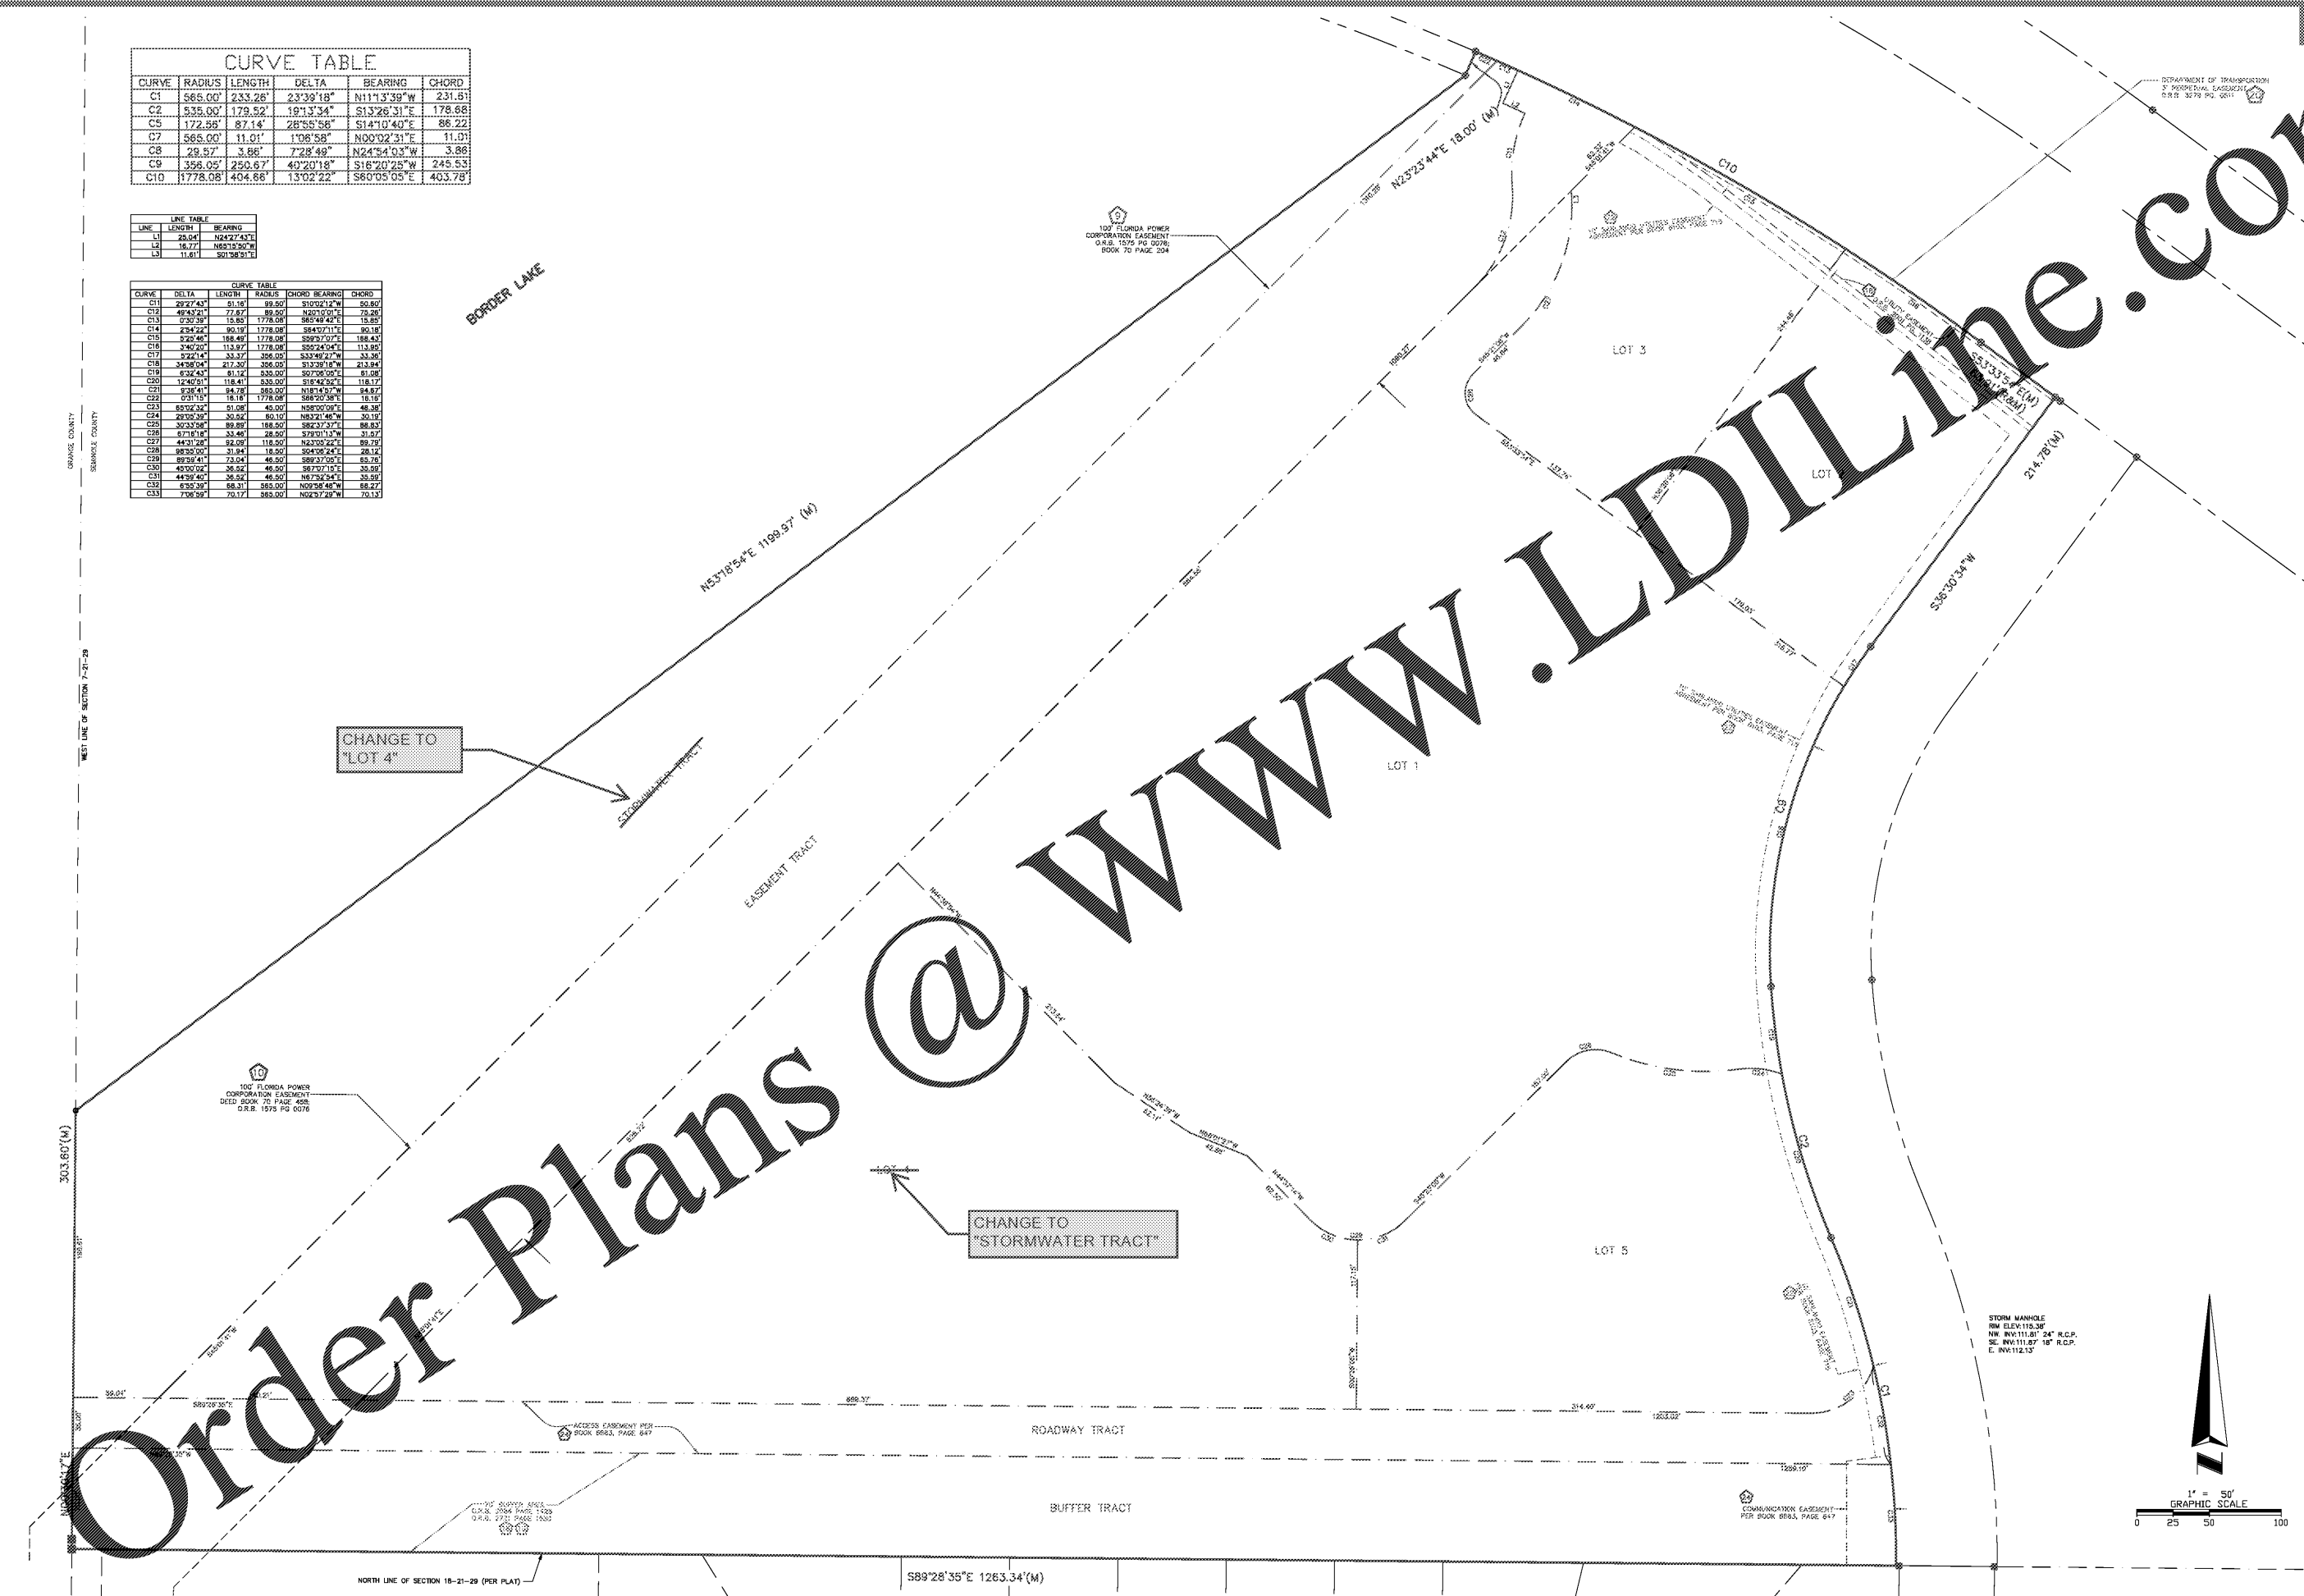

DATE	REVISION HISTORY	BY	JOB NUMBER	REVISION HISTORY
9/26/15	UPDATE SURVEY	UB	150905/160269	ADD BUFFER TRACT LEGAL
3/03/16	UPDATE SURVEY	UB	SCALE: 1" = 50'	ADD PROPOSED DESC.
3/15/16	UPDATE BORING HOLE	JS	DRAWN BY:	CLIENT COMMENTS
3/16/16	WATER ELEVATION	JS	APPROVED BY:	UPDATE TITLE AND SURVEY
3/23/16	UPDATE TITLE	UB	WWS	ADD LOTS 1 & 3 COMMIT. ID

**REPUBLICAN NATIONAL**  
 480 NEEDLES TRAIL  
 LONGWOOD, FLORIDA 32779  
 PHONE: (407) 882-4220 • INSURANCE: REPUBLICANATIONAL.NET • FAX: (407) 882-4228

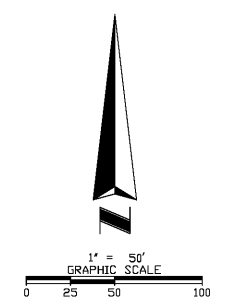

STORM MANHOLE  
 RM ELEV: 119.36'  
 NW INV: 111.81' 24" R.C.P.  
 SE INV: 111.87' 18" R.C.P.  
 E INV: 112.13'