


FIXTURE & CASEWORK SCHEDULE			
TYPE	DESCRIPTION	PROVIDED BY	COMMENTS
BB-104	BEE BOX PANEL - 104	OWNER'S FIXTURE VENDOR	1 HORIZONTAL, 4 VERTICAL - TYP BEE BOX = 16.5"W X 8.5"H
BB-104	BEE BOX PANEL - 104	OWNER'S FIXTURE VENDOR	3 HORIZONTAL, 4 VERTICAL - TYP BEE BOX = 16.5"W X 8.5"H
BB-LP	LOGO PANEL	OWNER'S FIXTURE VENDOR	LOGO PANEL - RECESSED BRASS LOGO
BC-02	BASE CABINET - 2 DOOR	OWNER'S FIXTURE VENDOR	
BC-03	BASE CABINET - 3 DOOR	OWNER'S FIXTURE VENDOR	
BC-06	BASE CABINET - 6 DOOR	OWNER'S FIXTURE VENDOR	
CB	CASH WRAP	OWNER'S FIXTURE VENDOR	
CF	CASH WRAP	OWNER'S FIXTURE VENDOR	
FF-01	BODY CARE TIERED TABLE	OWNER'S FIXTURE VENDOR	
FF-02	HONEY TIERED TABLE	OWNER'S FIXTURE VENDOR	
FF-03	HONEY NESTED TABLES - LARGE	OWNER'S FIXTURE VENDOR	
FF-04	HONEY NESTED TABLES - MEDIUM	OWNER'S FIXTURE VENDOR	
FF-05	HONEY NESTED TABLES - SMALL	OWNER'S FIXTURE VENDOR	
FF-06	36" PARSONS TABLE	OWNER'S FIXTURE VENDOR	
FF-07	36" PARSONS TABLE	OWNER'S FIXTURE VENDOR	
ND-01	KIETS SKEP	OWNER'S FIXTURE VENDOR	
ND-02	KIETS - GRAPHIC PANEL AND OBSERVATION HIVE	OWNER'S FIXTURE VENDOR	
MCA	MEAD CAGE	GC	
PF-01	HONEY WALL DISPLAY - DOUBLE	OWNER'S FIXTURE VENDOR	
PF-02	HONEY WALL DISPLAY - SINGLE	OWNER'S FIXTURE VENDOR	
PF-03	BODY CARE DISPLAY	OWNER'S FIXTURE VENDOR	
PF-04	MEAD DISPLAY SHELVING	OWNER'S FIXTURE VENDOR	
PF-05	HONEY SHELVING	OWNER'S FIXTURE VENDOR	
PF-06	BEV SHELVING	OWNER'S FIXTURE VENDOR	
PF-08	MEAD BAR DISPLAY SHELVING	OWNER'S FIXTURE VENDOR	
PF-09	MEAD BAR CHALKBOARD DISPLAY	OWNER'S FIXTURE VENDOR	
PS-C	PREP STOCK COUNTER	OWNER FURNISHED; GC INSTALLED	
PS-S	PREP STOCK SHELVING	OWNER FURNISHED; GC INSTALLED	

FURNITURE SCHEDULE			
TYPE	DESCRIPTION	FURNISH	INSTALL
AC-02	BULLETIN BOARD	OWNER	GC
AC-03	PAPER ROLL AND HARDWARE - GEORGE AND WILLY - STUDIO ROLLER	OWNER	GC
CH-01	CHAIR	OWNER	OWNER
EP-01	EXTENSOR PLANTER - FREELAND INDUSTRIES, PIPE TOP CORRUGATED	OWNER	GC
EP-02	GALVANIZED STOCK TANK, 200	OWNER	GC
EP-03	EXTENSOR PLANTER - FREELAND INDUSTRIES, PIPE TOP CORRUGATED	OWNER	GC
EP-04	GALVANIZED STOCK TANK, 200	OWNER	GC
EP-05	EXTENSOR PLANTER - FREELAND INDUSTRIES, PIPE TOP CORRUGATED	OWNER	GC
EP-06	GALVANIZED STOCK TANK, 200	OWNER	GC

PARTITION LEGEND	
	EXISTING PARTITION TO REMAIN
	EXISTING PARTITION TO BE REMOVED
	NEW PARTIAL HEIGHT PARTITION
	NEW PARTITION
	RATED WALLS (VERIFY)
	NOT IN CONTRACT (NIC)
	EXISTING DOOR TO REMAIN
	NEW DOOR
	FIXTURE
	EQUIPMENT TAG


FIXTURE / FURNITURE PLAN NOTES

- GC TO INQUIRE OF BUILDING DEPARTMENT IF SEISMIC CALCULATIONS ARE REQUIRED FOR MOBILE SHELVING. CONTACT SHELVING VENDOR WHO WILL PROVIDE CALCULATIONS IF REQUIRED.
- GC TO SUBMIT BLOCKING PLAN TO CFM FOR APPROVAL AT NOTICE TO PROCEED. GC TO PROVIDE ALL SURFACE MOUNTED BLOCKING FOR MILLWORK AND BACK OF HOUSE COMPONENTS.
- REFER TO INTERIOR ELEVATIONS FOR ADDITIONAL INFORMATION.
- OWNER'S VENDOR TO INSTALL BACK OF HOUSE SHELVING.
- SALES FLOOR RILING FIXTURES ARE TO MAINTAIN 5" CLEAR AFTER MERCHANTISED. FLOOR FIXTURES SHOULD NOT BE SET BELOW LIGHTS. INTER IS TO HAVE FIXTURES PLACED WITH LIGHTS SET BETWEEN FIXTURES ON CENTER COORDINATE WITH RIF.

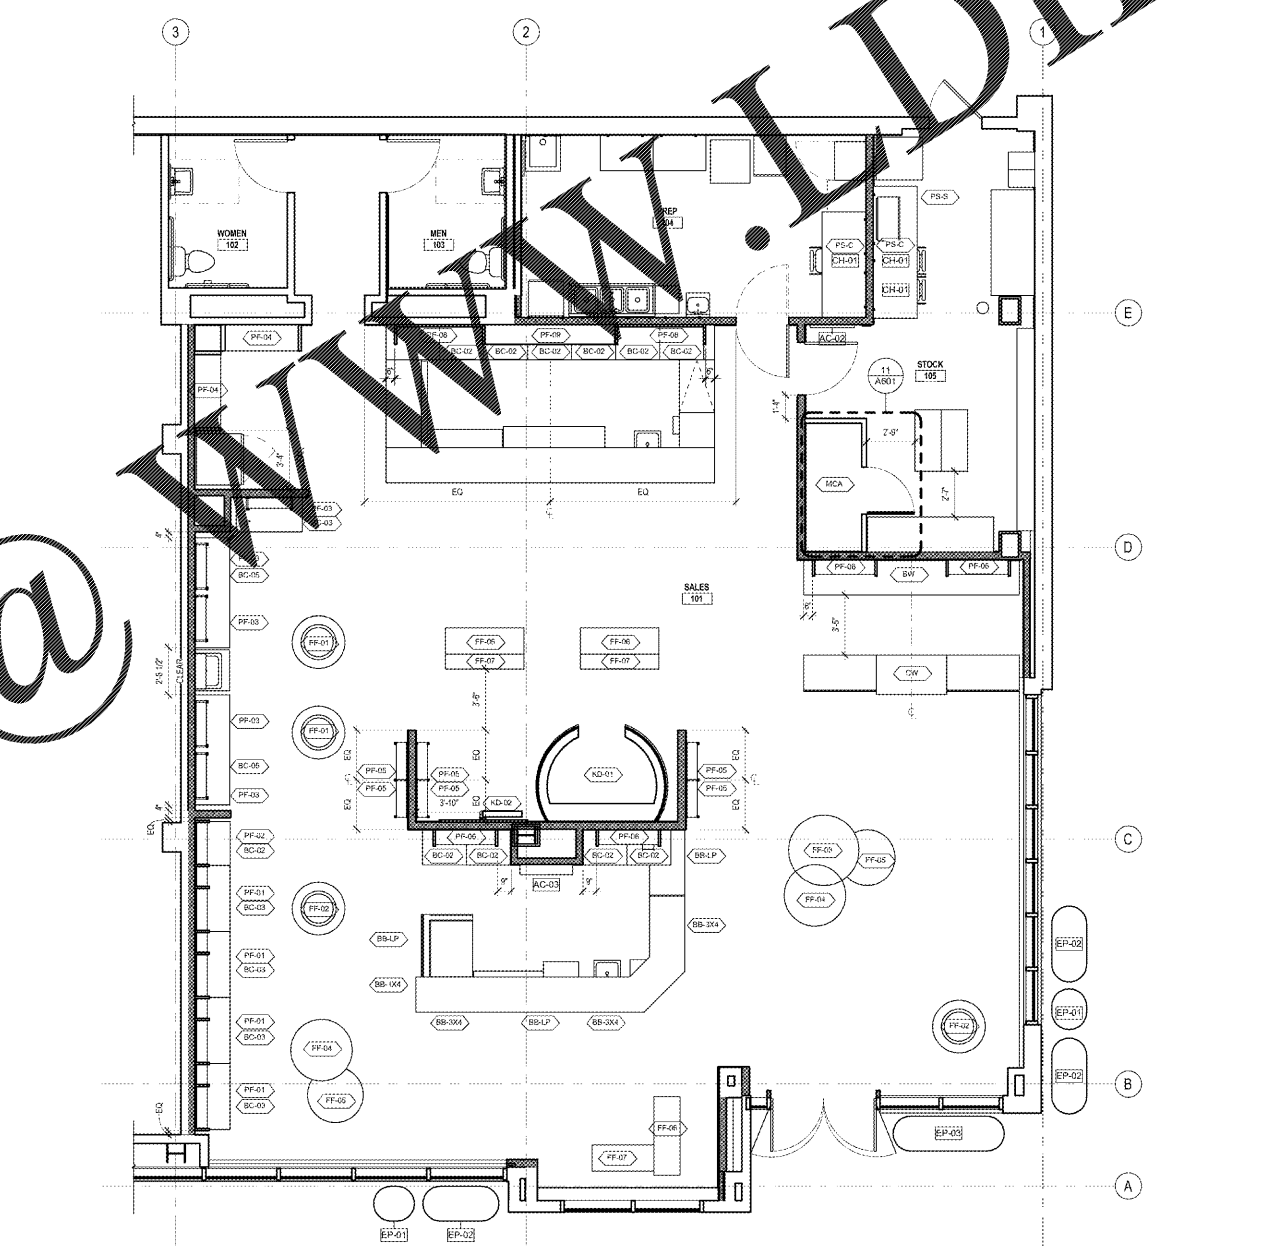


1 FIXTURE PLAN
1/4" = 1'-0"

Bergmeyer
Architectural and Interior Design
Bergmeyer Associates, Inc.
1100 HOWELL MILL RD SUITE A01
ATLANTA, GA 30318
Phone: 404.525.1000
Fax: 404.525.1001
www.bergmeyer.com

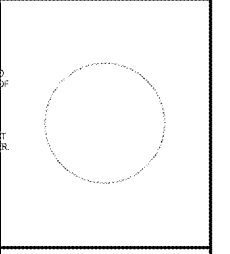

RELEASED FOR CONSTRUCTION

MS	04/19/17	ISSUED FOR PERMIT/ID
MS	03/24/17	ISSUED FOR LL REVIEW
NO. 1	DATE	DESCRIPTION

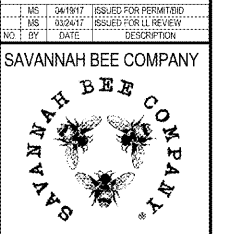

WESTSIDE PROVISIONS
1100 HOWELL MILL RD SUITE A01
ATLANTA, GA 30318

FIXTURE PLAN

DRAWN BY:	MS
REVIEWED BY:	JP
JOB NO.:	10201 06

A105

Order Plans @

C:\Users\mcdonnamer\Documents\BID\ATLANTA\WESTSIDE_CENTRAL_orderlist.rvt 4/19/2017 12:05:05