
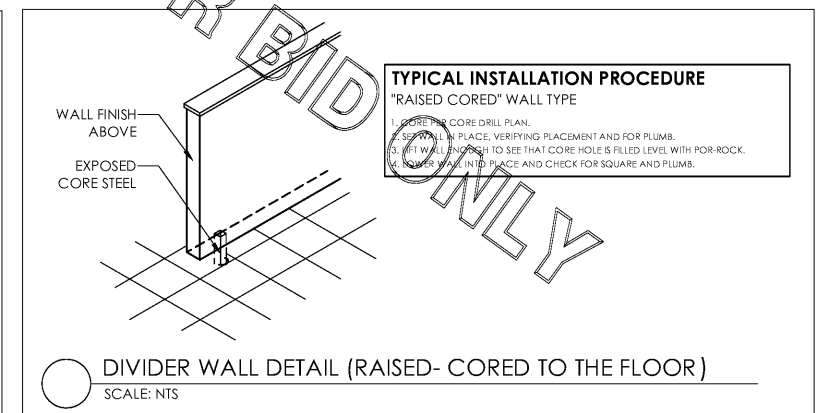
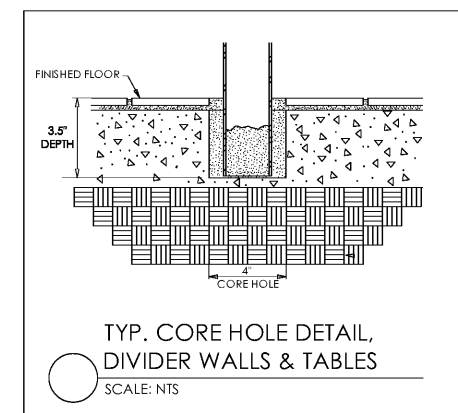


STEEL KEY		GENERIC	12" X 12" PLATE	12" X 12" PLATE (OFFSET)	CANTILEVER PLATE	FOOT RINGS	BOIL-DOWN STEEL SYMBOLS	GENERIC	12" X 12" PLATE (ROUND)	FOOT RINGS	FRISTANDING STEEL SYMBOLS	X-BASE	SI-POD	EXISTING PRODUCT TO REMAIN	EXISTING PRODUCT TO BE RELOCATED
CORE-DRILLED STEEL SYMBOLS	GENERIC	●	■	■	■	○	○	GENERIC	○	○	○	○	○	□	□
	TAPERED	◊	■	■	■	○	○	TAPERED	○	○	○	○	○	□	□

NOTE: THIS KEY REPRESENTS GENERAL STEEL SYMBOLS. REFERENCE PROJECT SPECIFICATIONS FOR PRODUCT DESCRIPTIONS DETAILED IN PLAN.

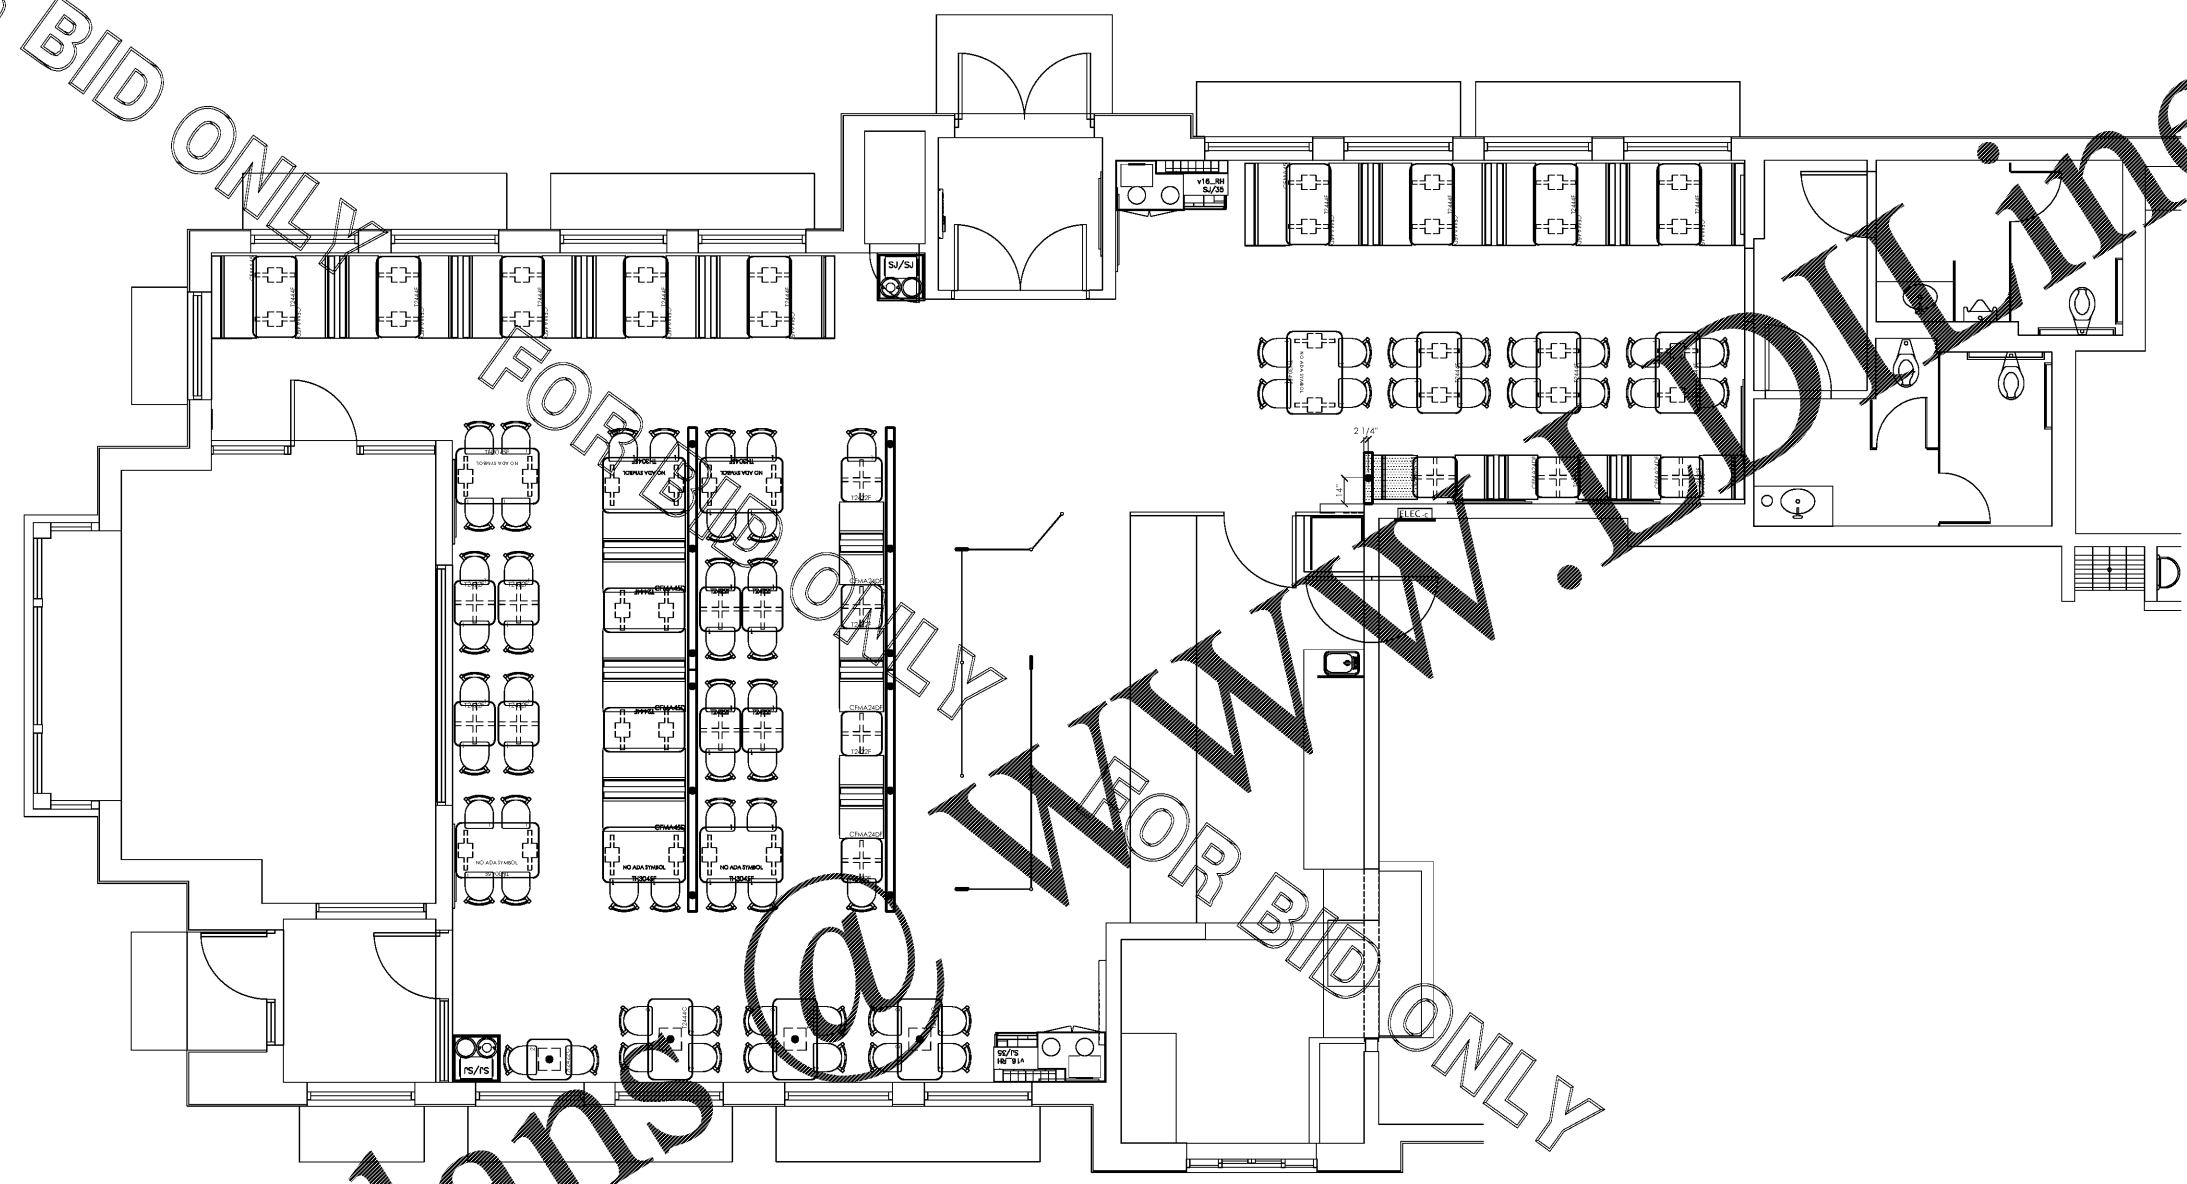

5200 Buffington Rd.  
Atlanta Georgia,  
30349-2998

Revisions:  
Mark Date By  
△ 06.30.17  
ISSUED FOR PERMIT

Mark Date By  
△ 07.11.17  
ISSUED FOR BID

Mark Date By  
△

Seal

**Chi**  
CHARTER HOUSE HOLDINGS, LLC  
200 N. Franklin Street  
Zealand, MI 49464  
Phone: 616.399.6000 Fax: 616.796.1199  
www.gobchi.com

STORE #02593  
HOUSTON ROAD FSU

4980 HOUSTON RD  
FLORENCE, KY  
41042

SHEET TITLE  
Core Drill Plan

VERSION: S08C-R  
ISSUE DATE: 05.2017

Job No. : 16-1511  
Store : 02593  
Date : 06.23.17  
Drawn By : JS  
Checked By: EM

Sheet  
F-2

FOR BID ONLY

Order Plans @

FOR BID ONLY

WWW.DLINE.COM

FOR BID ONLY