

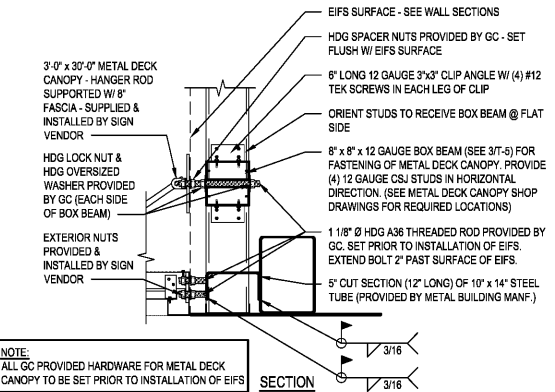



Order Plans @ WWW.VOLLine.com

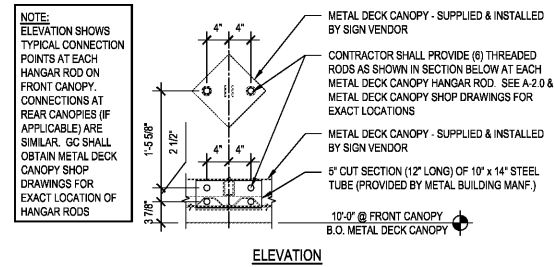

FRONT METAL DECK CANOPY ATTACHMENT DETAIL
SCALE: 3/4"=1'-0"

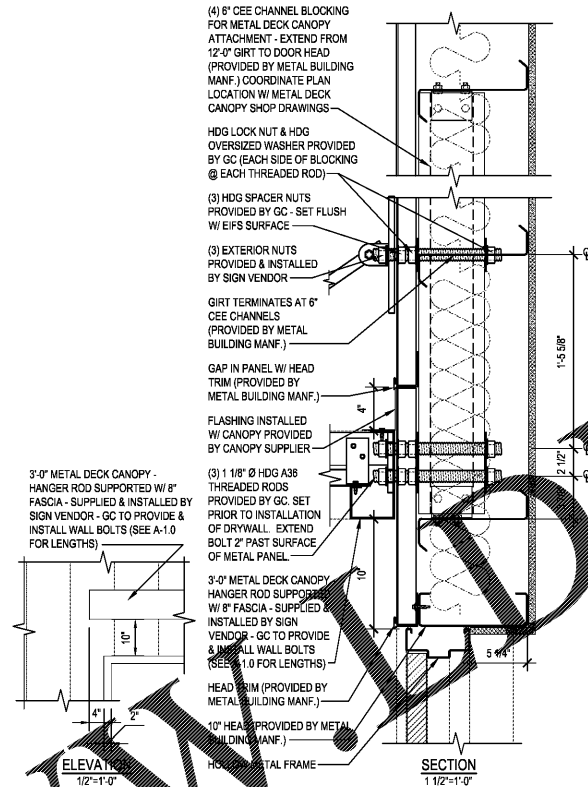

METAL DECK CANOPY DETAIL @ DOOR 400
SCALE: 1/2"=1'-0" & 1 1/2"=1'-0"

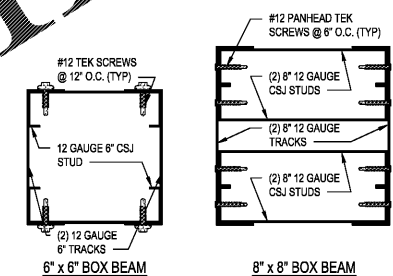

BOX BEAM DETAILS
SCALE: 3"=1'-0"

	3001 SPRING HILL AVENUE MOBILE, ALABAMA 36608 (251) 344-7073 / FAX (251) 343-9179		REV. DATE DRN CHK	DESCRIPTION DOCUMENT CONTROL			COLUMBUS, GA METAL DECK CANOPY ELEVATIONS & DETAILS
	8-8-17 LGS	8-8-17	PROJ. NO. 1605-84	DWG. NO. T-5			