



Order Plans @
 1560 Palm Beach Lakes
 Tricor International Corp.
 West Palm Beach, FL

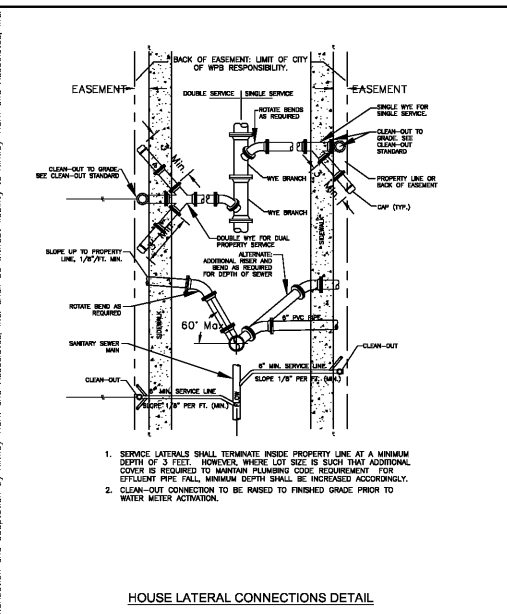


HOUSE LATERAL CONNECTIONS DETAIL

REVISED: JUNE-2016	GRAVITY SEWER SYSTEM - HOUSE LATERAL CONNECTIONS	STANDARD DETAIL
ISSUED: 2016	CITY OF WEST PALM BEACH	GS-3

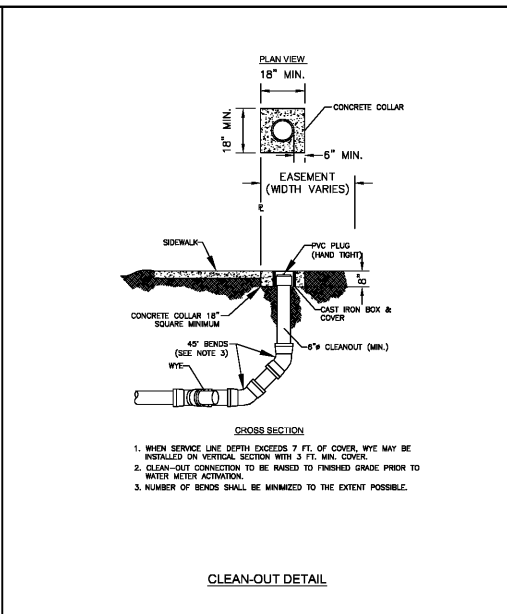


CLEAN-OUT DETAIL

REVISED: JUNE-2016	GRAVITY SEWER SYSTEM - CLEAN-OUT	STANDARD DETAIL
ISSUED: 2016	CITY OF WEST PALM BEACH	GS-6

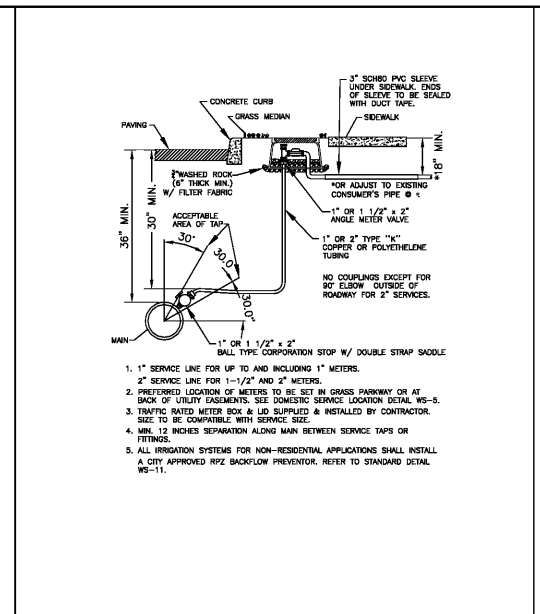


WATER SERVICES - 1" & 2" SINGLE SERVICE INSTALLATION

REVISED: JUNE-2016	WATER SERVICES - 1" & 2" SINGLE SERVICE INSTALLATION	STANDARD DETAIL
ISSUED: 2016	CITY OF WEST PALM BEACH	WS-1

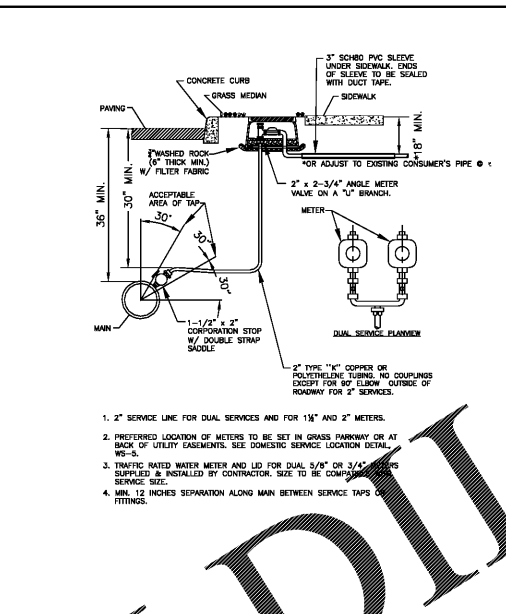

WATER SERVICES - DUAL SERVICE INSTALLATION

REVISED: JUNE-2016	WATER SERVICES - DUAL SERVICE INSTALLATION	STANDARD DETAIL
ISSUED: 2016	CITY OF WEST PALM BEACH	WS-2

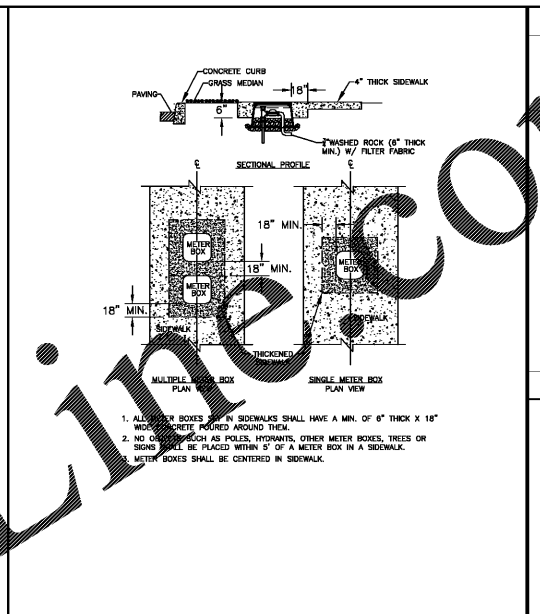


WATER SERVICES - 1" - 2" & DUAL SERVICE IN SIDEWALK

REVISED: JUNE-2016	WATER SERVICES - 1" - 2" & DUAL SERVICE IN SIDEWALK	STANDARD DETAIL
ISSUED: 2016	CITY OF WEST PALM BEACH	WS-4




FREESTANDING FIRE DEPARTMENT CONNECTION

REVISED: JUNE-2016	WATER SERVICES - MULTIPLE METER SERVICE INSTALLATION	STANDARD DETAIL
ISSUED: 2016	CITY OF WEST PALM BEACH	WS-3

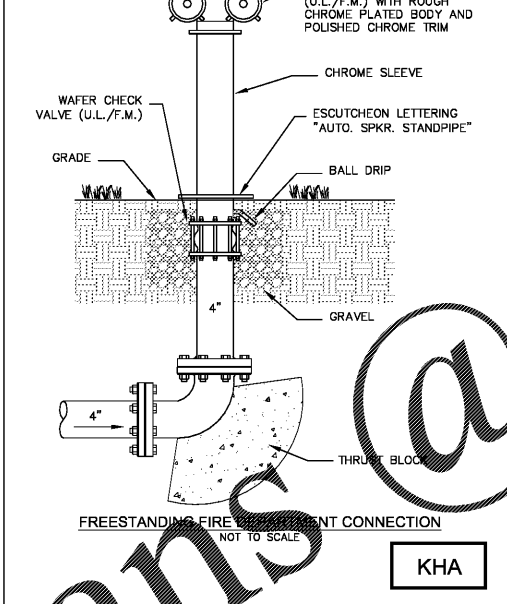


WATER SERVICES - MULTIPLE METER SERVICE INSTALLATION

REVISED: JUNE-2016	WATER SERVICES - MULTIPLE METER SERVICE INSTALLATION	STANDARD DETAIL
ISSUED: 2016	CITY OF WEST PALM BEACH	WS-3

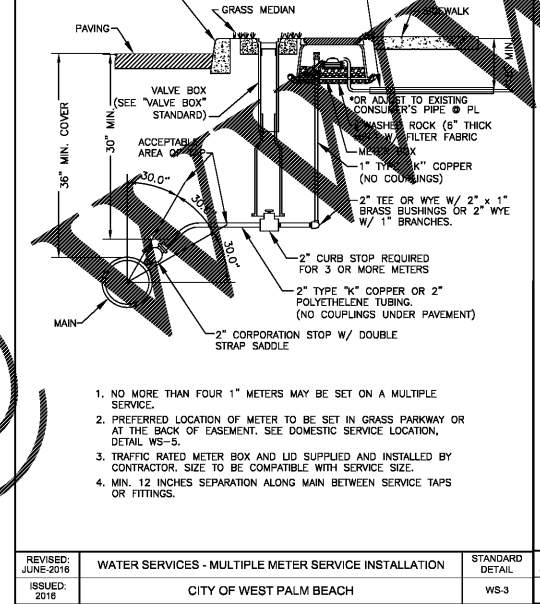

WATER SERVICES - 3" & LARGER REDUCED PRESSURE BACKFLOW PREVENTER ASSEMBLY

REVISED: JUNE-2016	WATER SERVICES - 3" & LARGER REDUCED PRESSURE BACKFLOW PREVENTER ASSEMBLY	STANDARD DETAIL
ISSUED: 2016	CITY OF WEST PALM BEACH	WS-7

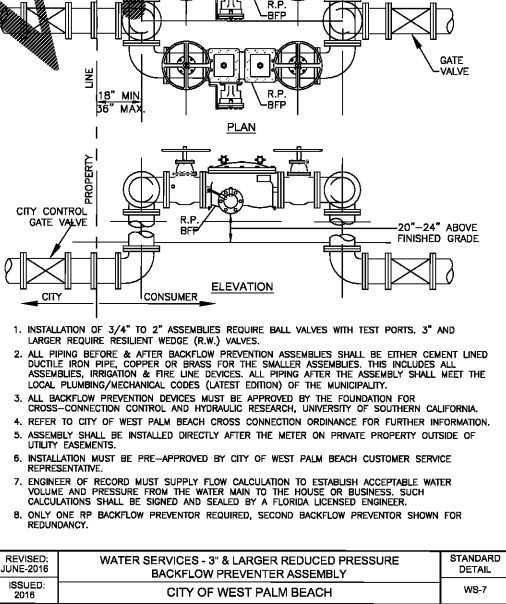

WATER SERVICES - SMALL REDUCED PRESSURE BACKFLOW PREVENTER ASSEMBLY (1/2" THROUGH 2")

REVISED: JUNE-2016	WATER SERVICES - SMALL REDUCED PRESSURE BACKFLOW PREVENTER ASSEMBLY (1/2" THROUGH 2")	STANDARD DETAIL
ISSUED: 2016	CITY OF WEST PALM BEACH	WS-11

NO.	REVISIONS	DATE	BY

Kimley»Horn
 2017 KIMLEY-HORN AND ASSOCIATES, INC.
 1615 S CONGRESS AVE., SUITE 201, DELRAY BEACH, FL 33445
 PHONE: 561-330-2345 FAX: 561-863-8175
 WWW.KIMLEY-HORN.COM CA 0006896

LICENSED PROFESSIONAL
 MICHAEL D. SPRUCE, P.E.
 AUGUST 2017
 SCALE AS SHOWN
 DESIGNED BY MEM
 DRAWN BY JRB
 CHECKED BY MDS
 DATE:

UTILITY DETAILS

1560 PALM BEACH LAKES
 PREPARED FOR
 TRICOR INTERNATIONAL CORP.
 WEST PALM BEACH, FL
 SHEET NUMBER
C6.10