



# Order Plans @



# www.LDILine.com

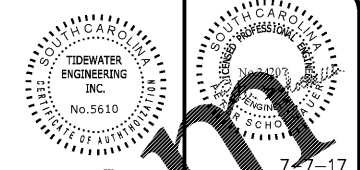

**TIDEWATER ENGINEERING, INC.**  
 200 PLANTATION CHASE, SUITE 14  
 ST. SIMONS ISLAND, GEORGIA 31522  
 PHONE (912) 268-2164 FAX (912) 289-0361

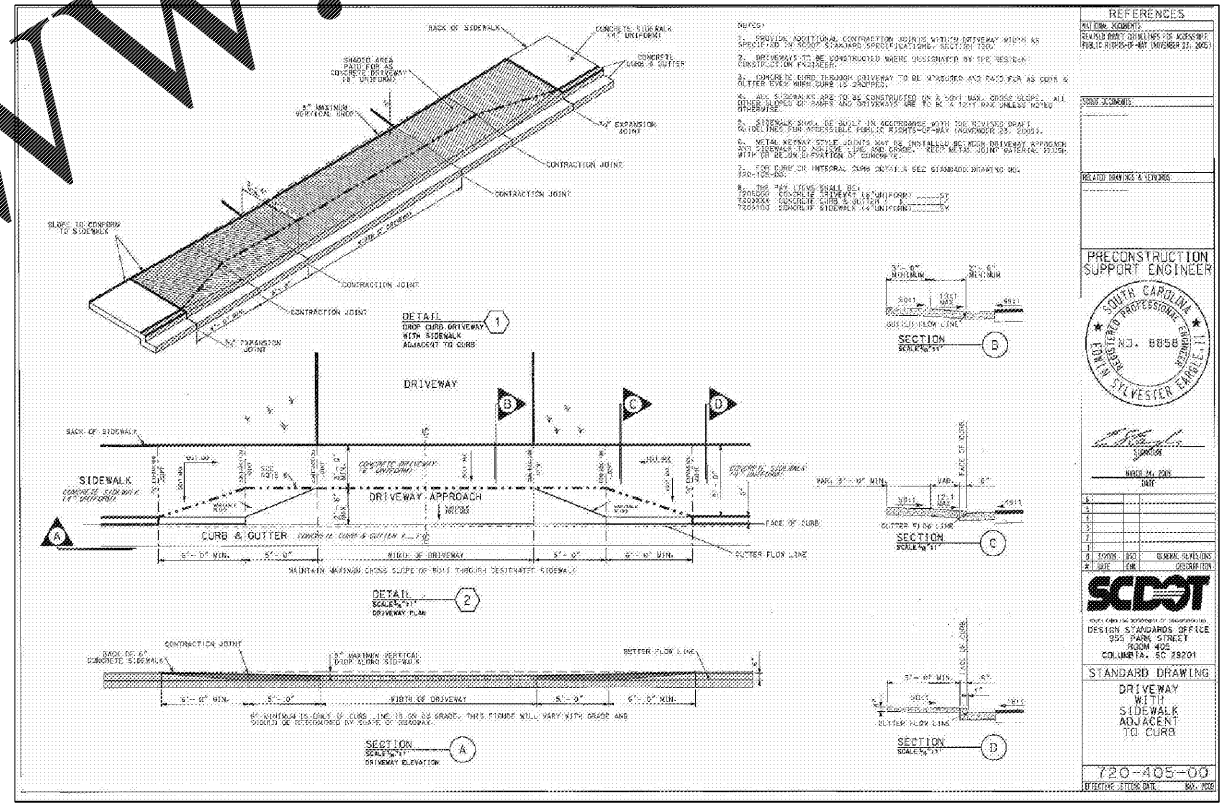

REV.	DATE	DESCRIPTION

FAMILY DOLLAR  
 1145 WHITE HORSE ROAD  
 GREENVILLE, SC 29605  
 SCDOT DETAILS

DRAWN: pss  
 APPROVED: pss  
 DATE: 6-1-17  
 PROJ#: 17-016  
 SCALE: AS SHOWN  
 SHEET  
 14 OF 14