


SIDE DOCK AREA SUMMARY		
OCCUPANCY USE	ROOM NAME	SQUARE FOOTAGE
MERCANTILE	SALES / VESTIBULE	12,106
	MEN'S ROOM	85
	WOMEN'S ROOM	83
	HALL	133
SUBTOTAL (MERCANTILE)		12,407
BUSINESS	OFFICE	252
	BREAK ROOM	304
SUBTOTAL (BUSINESS)		556
STORAGE / STOCK	BACKROOM	3,084
	COOLER	1,317
	FREEZER	734
SUBTOTAL (STORAGE / STOCK)		5,135
SUBTOTAL (OCCUPANCIES)		18,098
EXTERIOR / INTERIOR WALLS / UNOCCUPIED SPACE		961
BUILDING SQUARE FOOTAGE		19,059
EXTERIOR CANOPY		733
TOTAL SQUARE FOOTAGE (INCLUDING CANOPY)		19,792

Issued:	Date:
A Client Review Set	04/07/17
B Permit Set	04/07/17
C Bid Set	09/05/17
D	
Revisions:	Date:
1	
2	
3	
4	
5	
6	
7	
8	
9	


DO NOT SCALE PLANS
 Copying, Printing, Software and other processes required to produce these prints can stretch or shrink the actual paper or layout. Therefore, scaling of this drawing may be inaccurate. Contact us consultants with any need for additional dimensions or clarifications.

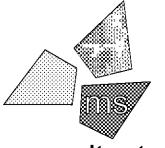

ms consultants, inc.
 engineers, architects, planners
 2221 Schrock Road
 Columbus, Ohio 43229-1547
 phone 614.898.7100
 fax 614.898.7570


DRAWN BY: MYG
 REVIEWED BY: MJB/CLR

Seal
 PROFESSIONAL OF RECORD:
 ERIC ELIZONDO No. 0401016074
 EXP. DATE: 06/30/2018

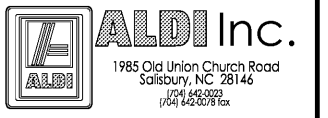

ALDI Inc. Store #: 161
 VA Beach Blvd & Thalia
 4220 Virginia Beach Blvd
 Virginia Beach, VA 23452
 Willis Wayside
 Project Name & Location:

Operations Plan
 Drawing Name:
 Prototype Rls. 02/08/17 Project No. 40320-40
 Type: RHSD-V7
 Scale: As Noted Drawing No. A-131

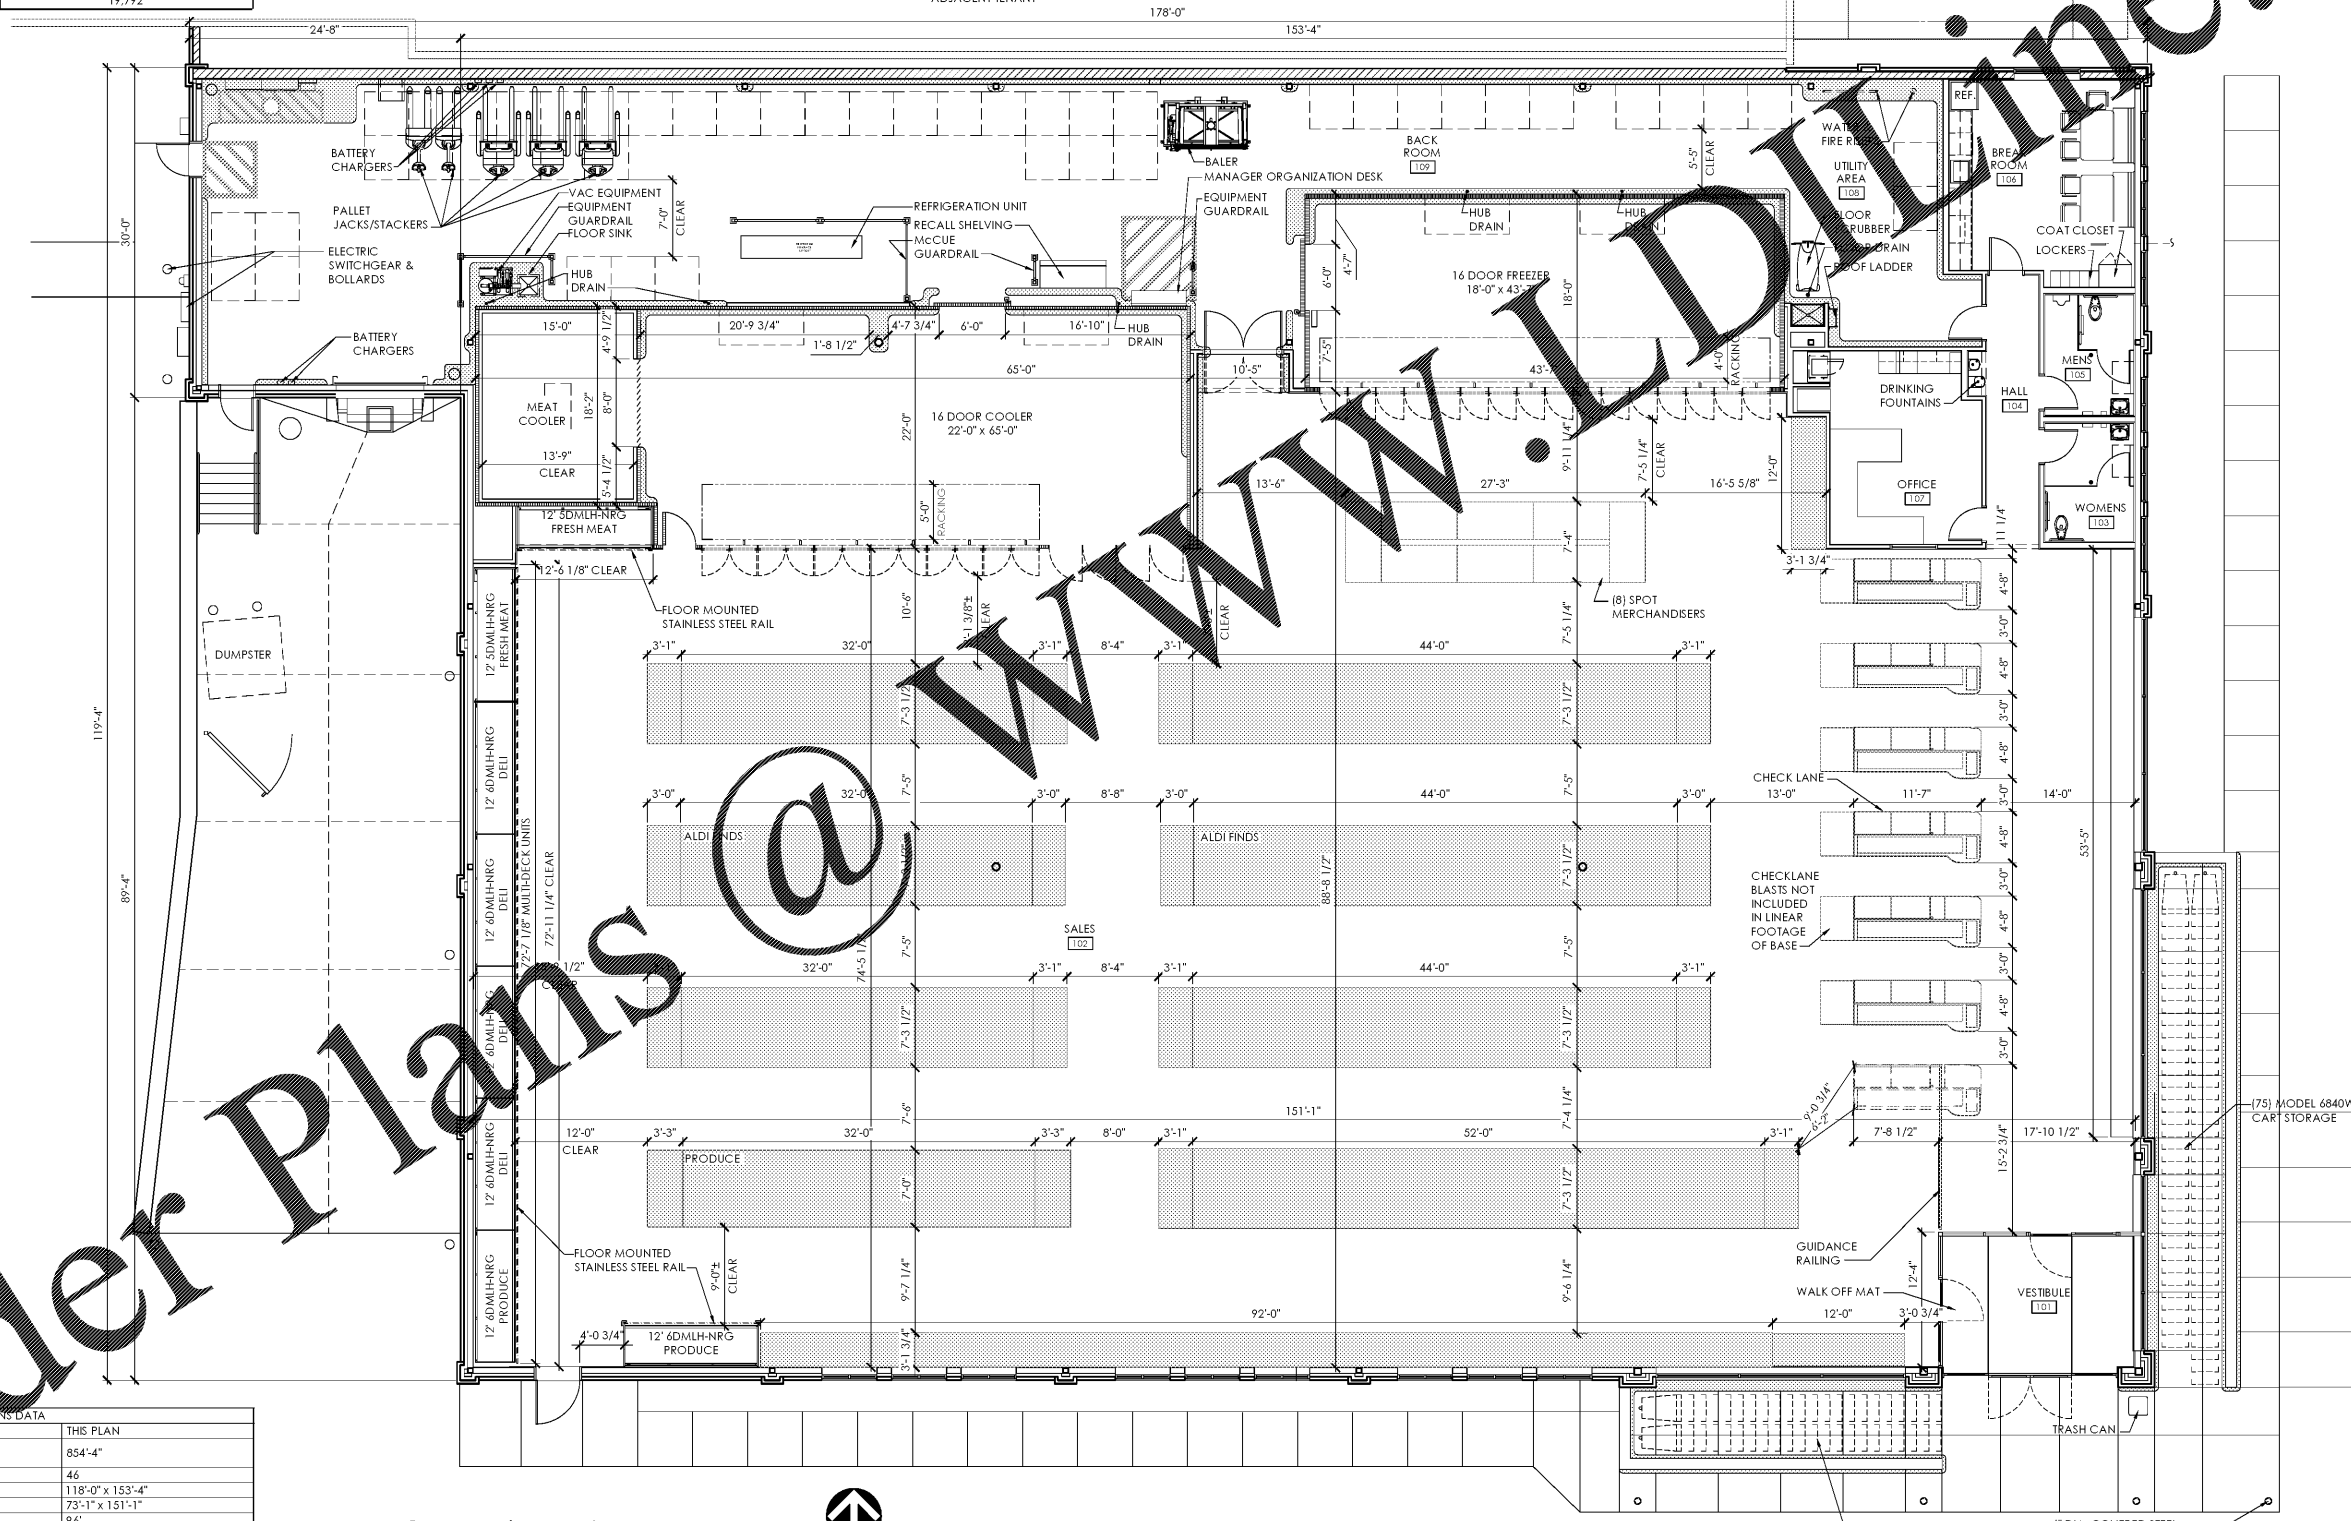

NOTES:
 1. THIS DRAWING IS FOR GENERAL FIXTURING LAYOUT AND REFERENCE TO EQUIPMENT ONLY. ALL INFORMATION IS FOR ALDI OPERATIONAL USE ONLY AND SHALL NOT BE USED FOR CONSTRUCTION OR BIDDING PURPOSES.
 2. ALL DIMENSIONS TO WALLS ARE TO FACE OF STUD.
 3. ALL SHELVING DIMENSIONS ARE TO FACE OF GONDOLA.
 4. THIS FACILITY DOES NOT CONTAIN A BAKERY, A BUTCHER, A DELI OR FISH COUNTER.
 5. ALL FOOD IS PREPACKAGED. THERE IS NO ON SITE FOOD PREPARATION.

SIDE DOCK OPERATIONS DATA		
ITEM	7.0 PLAN TYPE	THIS PLAN
LINEAR FOOTAGE OF BASE (PRODUCE & MEAT)	32'-4"	854'-4"
ASSUMED CART STORAGE	8	46
BUILDING DIMENSIONS	119'-4" x 153'-4"	118'-0" x 153'-4"
SALES FLOOR DIMENSIONS	74'-5" x 151'-1"	73'-1" x 151'-1"
LENGTH OF MULTIPLE	96'	96'
COOLER MILK DOORS	4	4
COOLER GENERAL DOORS	12	12
FREEZER GENERAL DOORS	16	16
SPOT MERCHANDISERS	8	8
CART STORAGE	[119] MODEL 563W	[119] MODEL 6840W

1 Operations Plan
 SCALE: 1/8" = 1'-0"
 PLAN NORTH

PLOTTED: 9/1/2017 1:15 PM