



D3 Interior Section Detail - Interior Wall Head at Sales

SCALE: 1 1/2" = 1'-0"

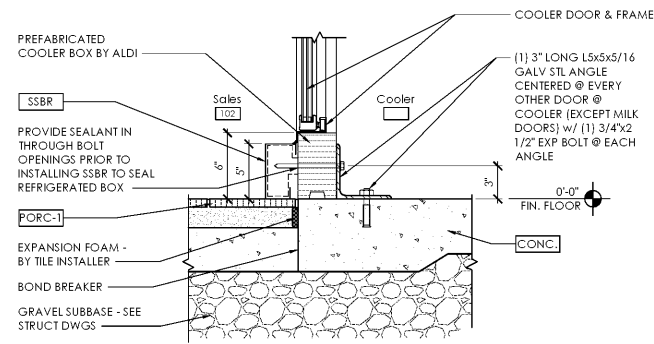


C3 Interior Section Detail - Cooler at General Doors

SCALE: 1 1/2" = 1'-0"

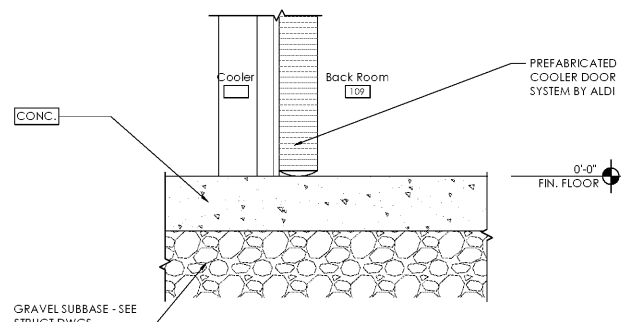


B3 Interior Section Detail - Cooler at Service Door

SCALE: 1 1/2" = 1'-0"

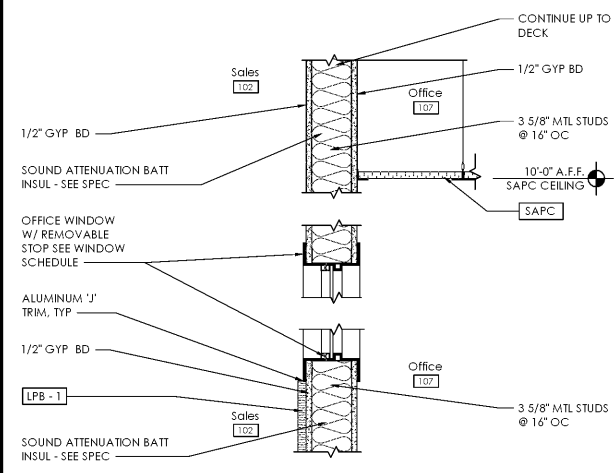


D2 Interior Section Detail - Office Window

SCALE: 1 1/2" = 1'-0"

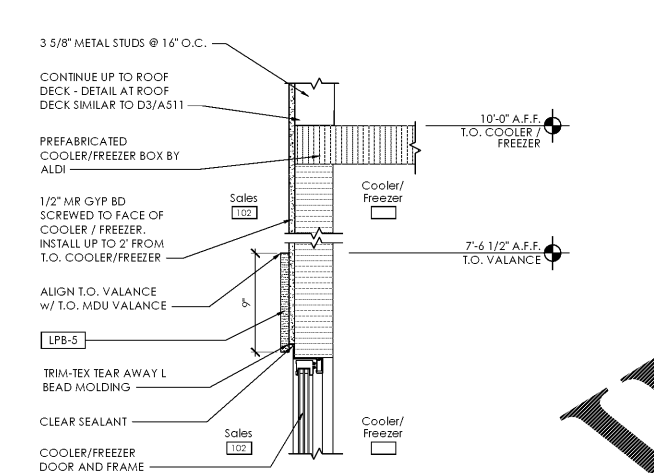


C2 Interior Section Detail - T.O. Cooler/Freezer at Sales

SCALE: 1 1/2" = 1'-0"

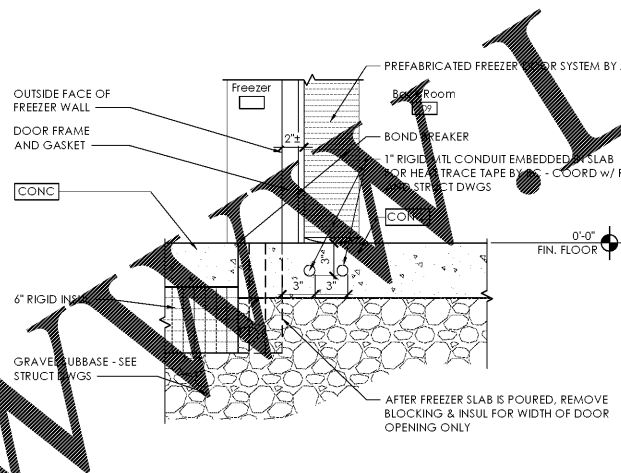


B2 Interior Section Detail - Freezer at Service Door

SCALE: 1 1/2" = 1'-0"

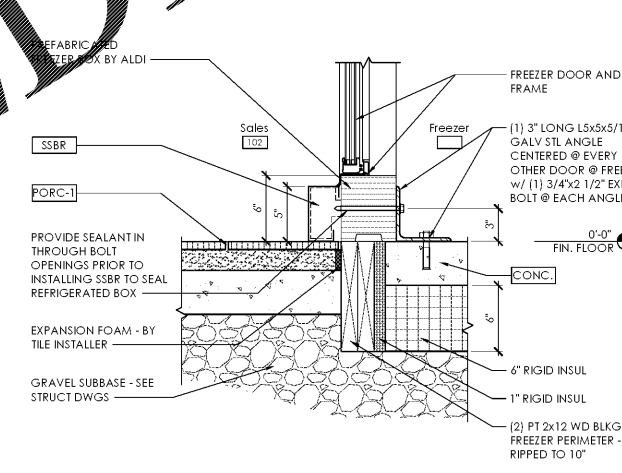


A2 Interior Section Detail - Freezer at General Doors

SCALE: 1 1/2" = 1'-0"

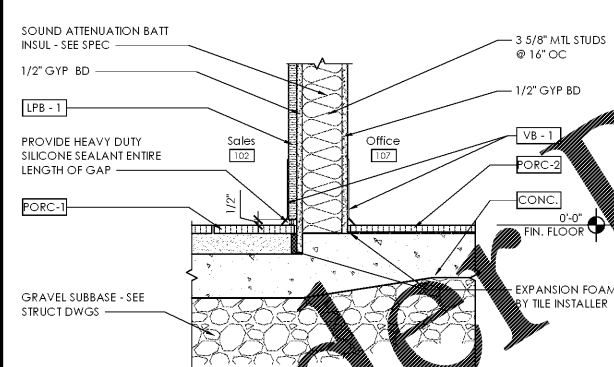


D1 Interior Section Detail - Wall Base at Office and Sales

SCALE: 1 1/2" = 1'-0"

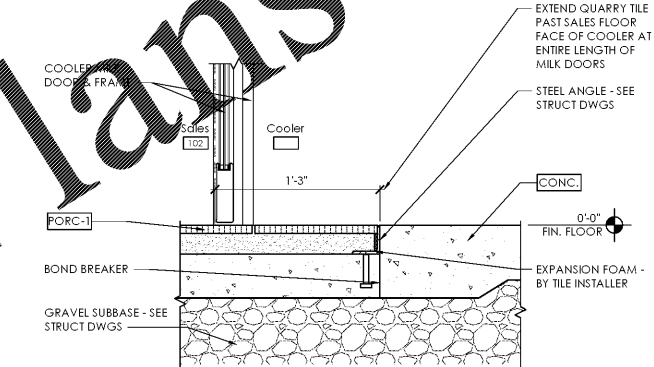


C1 Interior Section Detail - Cooler at Milk Doors

SCALE: 1 1/2" = 1'-0"

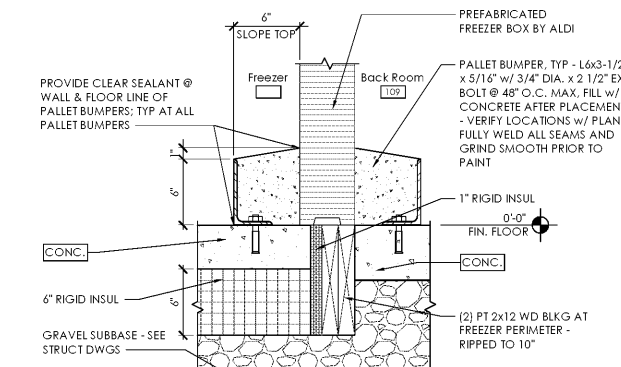

B1 Interior Section Detail - Freezer at Back Room

SCALE: 1 1/2" = 1'-0"

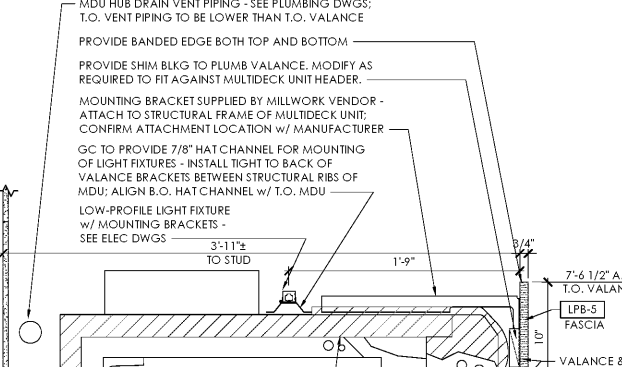

A1 Interior Section Detail - MDU Valance

SCALE: 1 1/2" = 1'-0"

Issued:	Date:
A Client Review Set	04/07/17
B Permit Set	04/07/17
C Bid Set	09/05/17
D	

Revisions:	Date:
1	
2	
3	
4	
5	
6	
7	
8	
9	

DO NOT SCALE PLANS
 Copying, Printing, Software and other processes required to produce these prints on stretch or shrink the actual paper or layout. Therefore, scaling of this drawing may be inaccurate. Contact m consultants with any need for additional dimensions or clarifications.

m consultants, inc.
 engineers, architects, planners
 2221 Schrock Road
 Columbus, Ohio 43229-1547
 phone 614.898.7100
 fax 614.898.7570

DRAWN BY: MYG
 REVIEWED BY: MJB/CLR

PROFESSIONAL OF RECORD:
 ERIC ELIZONDO No. 0401016074
 EXP. DATE: 06/30/2018

ALDI Inc.
 1985 Old Union Church Road
 Salisbury, NC 28146
 (704) 642-0023
 (704) 642-0078 fax

ALDI Inc. Store #: 161
 VA Beach Blvd & Thalia
 4220 Virginia Beach Blvd
 Virginia Beach, VA 23452
 Willis Wayside
 Project Name & Location:

Interior Details - Section Drawing Name:	
Prototype Rls. 02/08/17	Project No. 40320-40
Type: RHSD-V7	
	A-511
Scale: As Noted	Drawing No.

Order Plans @ WWW.LDILine.com