


LEGEND	
	FIRE HYDRANT
	WATER VALVE
	WATER METER
	GAS VALVE
	SANITARY SEWER MANHOLE
	CLEANOUT (CO)
	NATURAL GAS LINE
	SANITARY SEWER LINE (MATERIAL UNKNOWN)
	WATER LINE
	FENCE
	OVERHEAD ELECTRIC
	UNDERGROUND TELEPHONE
	UNDERGROUND FIBER OPTIC LINE
	UNDERGROUND CABLE TV
	CONC. CURB & GUTTER
	YARD INLET (YI)
	JUNCTION BOX (JB)
	DROP INLET (DI)
	CURB INLET (CI)
	STORM DRAIN PIPE
	CONCRETE SIDEWALK
	POWER POLE & GUY
	LIGHT POLE
	ELEC BOX
	TELEPHONE PED
	A/C 2 X 2 PAD
	REMOVE TREE




3 DAYS BEFORE DIGGING IN  
SOUTH CAROLINA  
**CALL 811**  
Palmetto Utility Protection Service

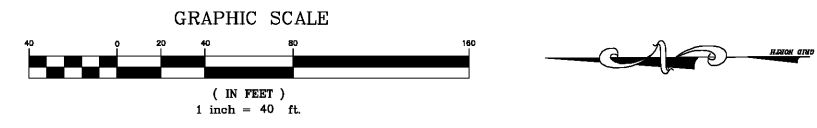

SSMH-84  
RIM=221.84 (SURVEYED)  
RIM=221.12 (FROM RECORD DWG)  
INV. IN=208.97 (FROM RECORD DWG)  
INV. OUT=208.77 (FROM RECORD DWG)

SSMH-85  
RIM=221.84 (SURVEYED)  
RIM=211.32 (FROM RECORD DWG)  
INV. IN=204.92 (FROM RECORD DWG)  
INV. OUT=204.72 (FROM RECORD DWG)

**CHAO & ASSOCIATES, INC.**  
Civil - Structural - Survey  
7 Clusters Court  
Columbia, SC 29210  
Voice: (803) 772-8420  
Fax: (803) 772-9120  
Email: consult@chaoinc.com

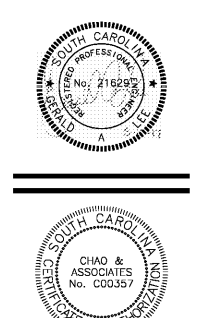

**Existing Condition Plan**  
Pinewood Lake Phase 2A (CPS17074)  
Prepared For:  
Richland County  
Near Hopkins, South Carolina

Drawn: HMC Checked: GAL  
Revised:  
File: 399935PH2A.dwg Project No.: 399935D

**C1.0**  
Sheet Number  
August 11, 2017  
Date