


Drawing File: 399935D-17S-BLDG.dwg Plotter: Aug 25, 2017 - 11:36am

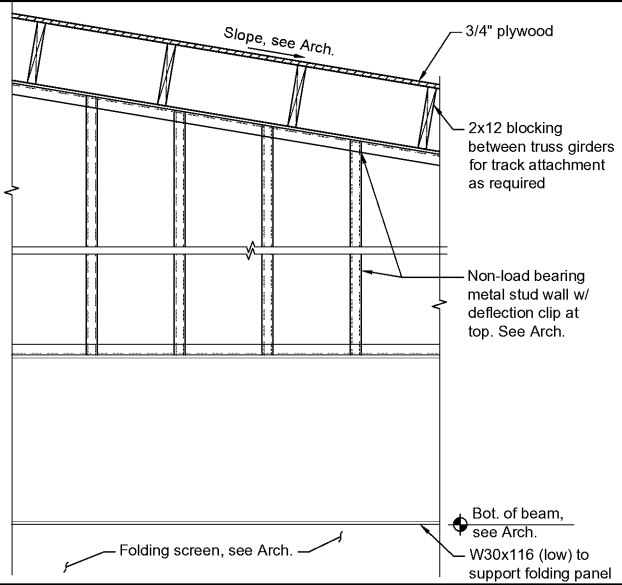

1 - Section

Scale: 3/4" = 1'-0"

Order Plans @ www.LDILine.com



Chao & Associates, Inc.
 Civil - Structural - Survey
 7 Clusters Court
 Columbia, SC 29210
 Voice: (803) 772-8420
 Fax: (803) 772-9120
 Email: consult@chaoinc.com



Framing Sections and Details
 Pinewood Community Building
 Richland County
 Old Garners Ferry Road
 Columbia, SC 29209

Drawn:	Checked:
Revised:	
File: 399935D-17S-BLDG.dwg Project No.: 399935D	

S2.3
 Sheet Number
 8/25/2017
 Date